


PROPOSED TYPICAL CROSS SECTION
 STA 242+87 TO STA 272+09
 STA 323+46 TO STA 363+87
 STA 510+97 TO STA 521+96

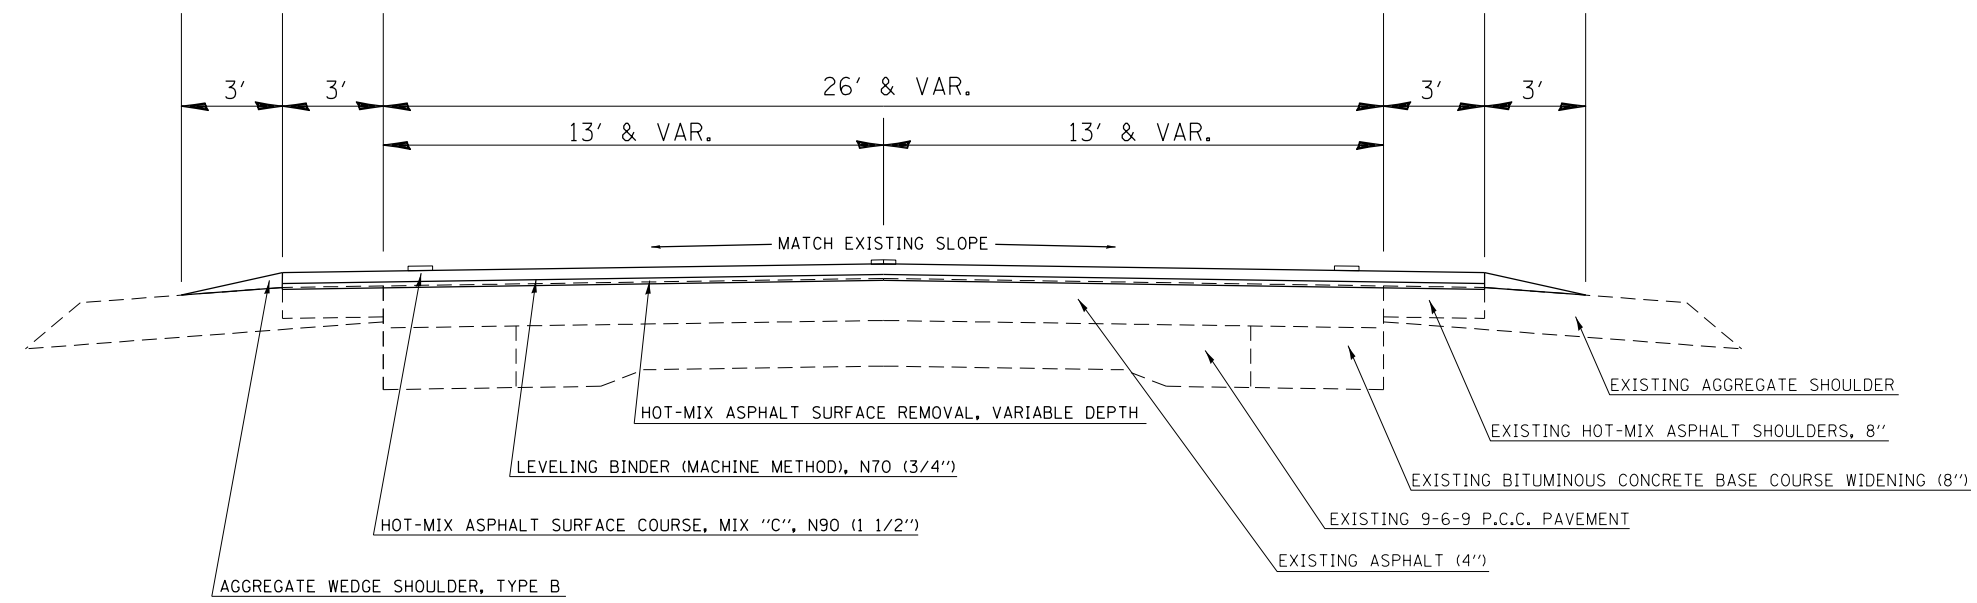

PROPOSED TYPICAL CROSS SECTION
 STA 162+64 TO STA 242+87
 STA 272+09 TO STA 323+46
 STA 363+87 TO STA 510+97
 STA 521+96 TO STA 573+95

FILE NAME =	USER NAME = teasleyck	DESIGNED -	REVISED -
c:\pwork\pwork\teasleyck\d0338770\074474-sh-typicals.dgn		DRAWN -	REVISED -
Default	PLOT SCALE = 100.0000' / in.	CHECKED -	REVISED -
	PLOT DATE = 4/9/2013	DATE -	REVISED -

**STATE OF ILLINOIS
 DEPARTMENT OF TRANSPORTATION**

TYPICALS		SCALE:	SHEET	OF	SHEETS	STA.	TO	STA.

F.A.P. RTE.	SECTION	COUNTY	TOTAL SHEETS	SHEET NO.
325	11-2 RS1.IIRS-2.IORS-4	SHELBY	19	7
CONTRACT NO. 74474			ILLINOIS FED. AID PROJECT	