



**① EXISTING TYPICAL CROSS SECTION**  
 STA. 165+40.00 TO STA. 169+90.00 **②**

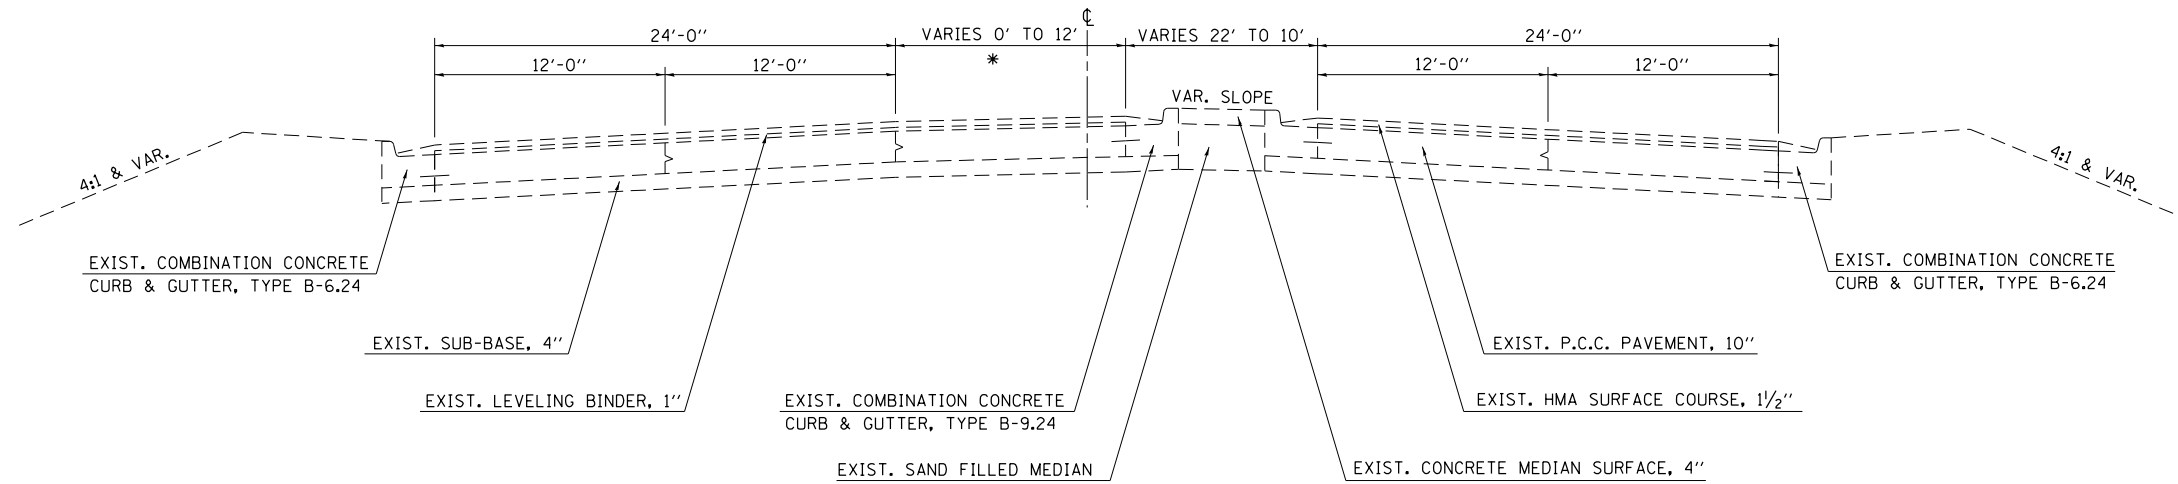

\* SEE PLAN SHEETS FOR TURN LANE LOCATION EITHER LEFT OR RIGHT OF MEDIAN.

NOT TO SCALE

**① PROPOSED TYPICAL CROSS SECTION**  
 STA. 165+40.00 TO STA. 169+90.00 **②**

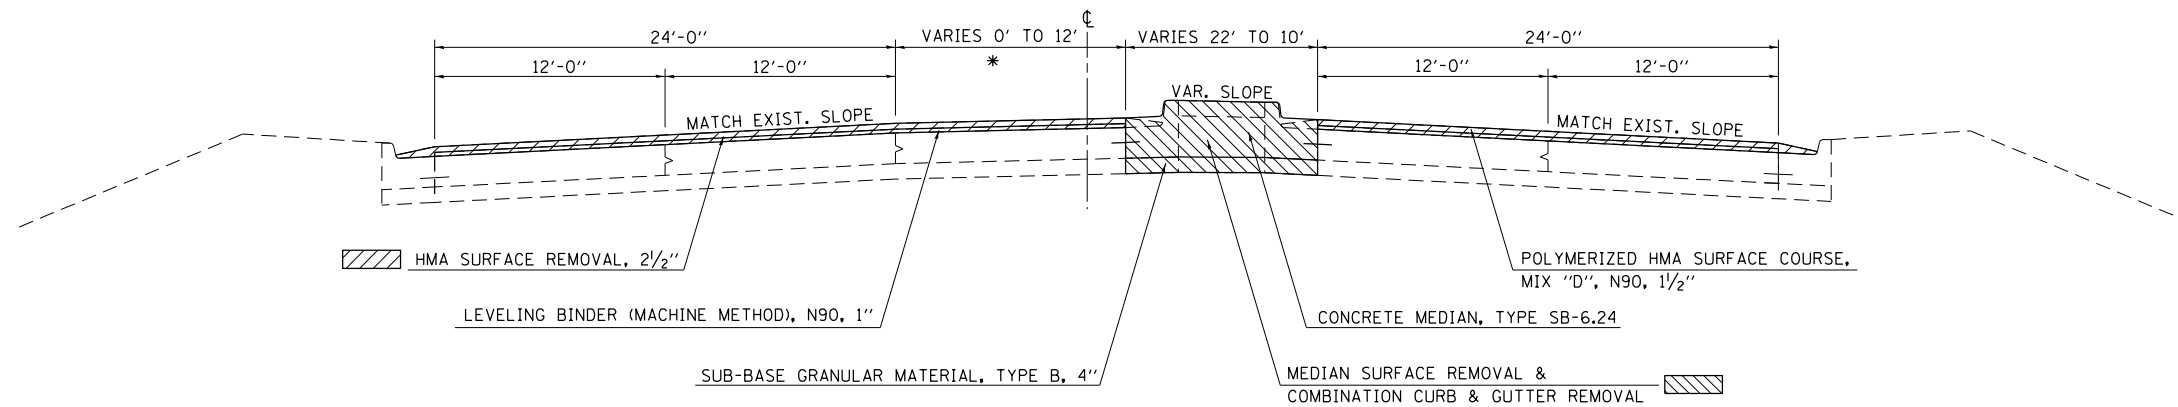

\* SEE PLAN SHEETS FOR TURN LANE LOCATION EITHER LEFT OR RIGHT OF MEDIAN.

NOT TO SCALE

FILE NAME =	USER NAME = steffenmk	DESIGNED -	REVISED -
ci:\pw\work\p\id\dot\stef\enmk\d0271850\074537-sh-typical1.s.dgn		DRAWN -	REVISED -
Default	PLOT SCALE = 100.0000' / 1in.	CHECKED -	REVISED -
	PLOT DATE = 3/22/2013	DATE -	REVISED -

**STATE OF ILLINOIS  
 DEPARTMENT OF TRANSPORTATION**

**TYPICAL CROSS SECTION**

SCALE: N/A SHEET 1 OF 7 SHEETS STA. TO STA.

F.A.P. RTE. 712, F.A.U. RTE. 7464

F.A. RTE.	SECTION	COUNTY	TOTAL SHEETS	SHEET NO.
58-64-IRS, 126RS-2		Macon	69	8
CONTRACT NO. 74537			ILLINOIS FED. AID PROJECT	