


② EXISTING TYPICAL CROSS SECTION

- ① STA. 169+90.00 TO STA. 180+00.00 ③
- ④ STA. 188+77.00 TO STA. 202+86.71 (BK)
- STA. 202+86.71 (BK) = STA. 126+96.71 (AH)
- STA. 126+96.71 (AH) TO STA. 129+29.00 ⑤

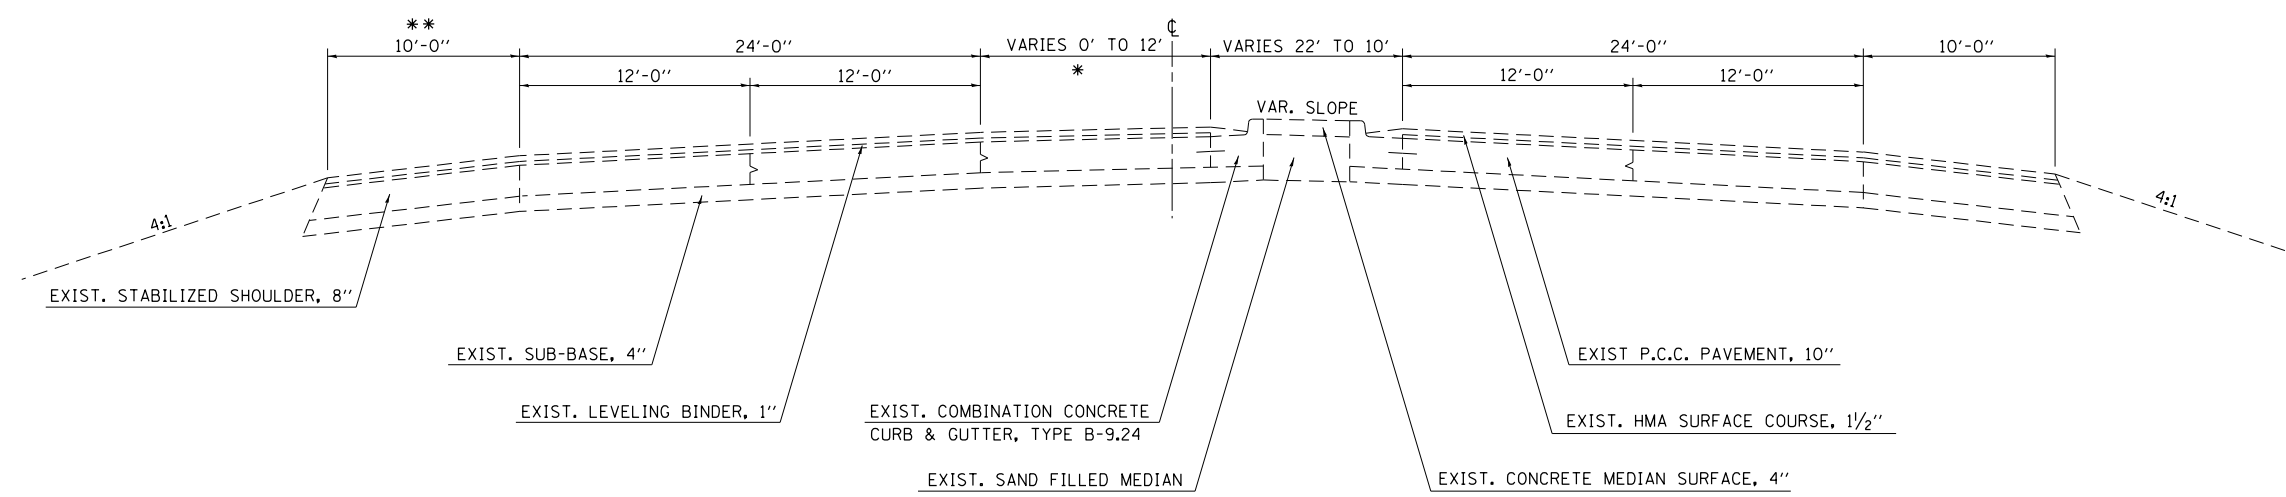


* SEE PLAN SHEETS FOR TURN LANE LOCATION EITHER LEFT OR RIGHT OF MEDIAN.

** STA. 176+85.00 TO STA. 180+00.00 WIDTH = 16'

NOT TO SCALE

② PROPOSED TYPICAL CROSS SECTION

- ① STA. 169+90.00 TO STA. 180+00.00 ③
- ④ STA. 188+77.00 TO STA. 202+86.71 (BK)
- STA. 202+86.71 (BK) = STA. 126+96.71 (AH)
- STA. 126+96.71 (AH) TO STA. 129+29.00 ⑤

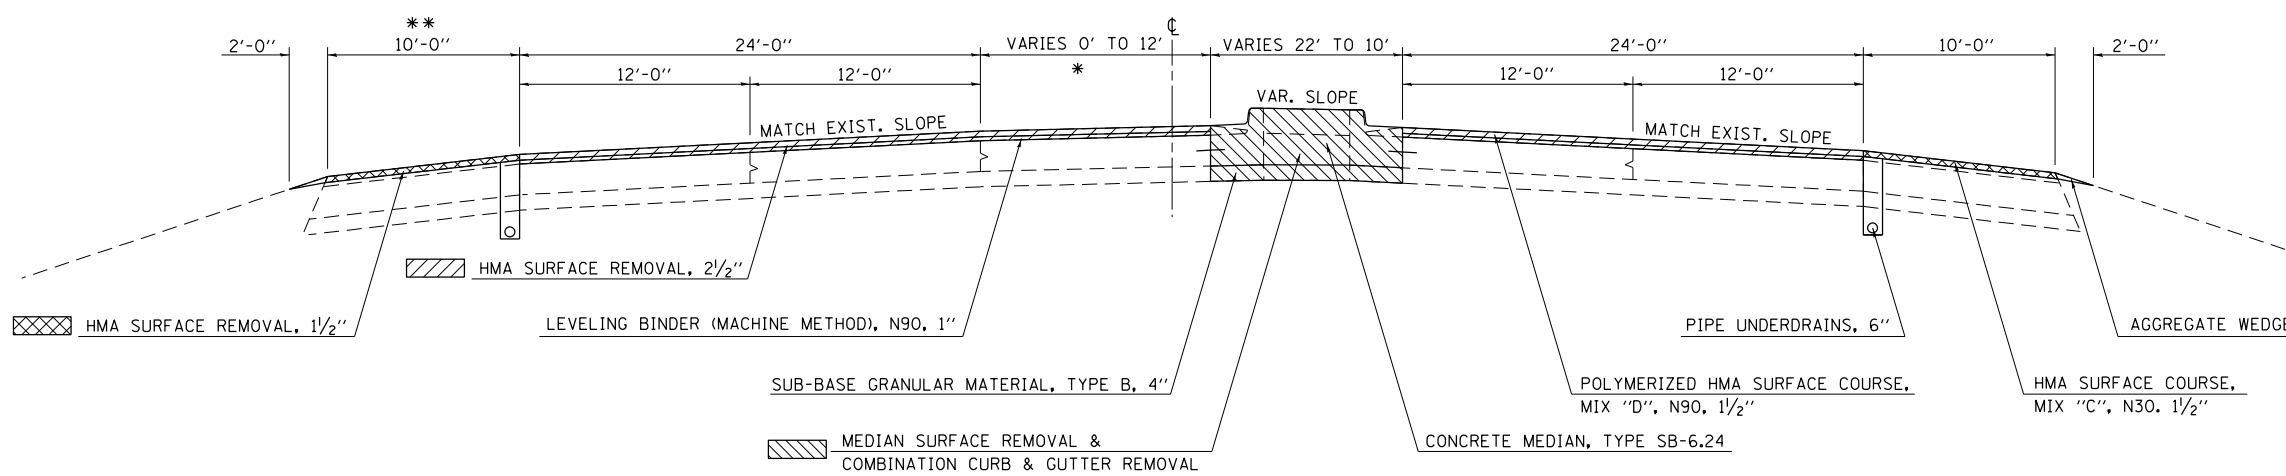

* SEE PLAN SHEETS FOR TURN LANE LOCATION EITHER LEFT OR RIGHT OF MEDIAN.

** STA. 176+85.00 TO STA. 180+00.00 WIDTH = 16'

NOT TO SCALE

FILE NAME =	USER NAME = steffenmk	DESIGNED -	REVISED -
ci:\pw\work\p\idot\steffenmk\d0271850\074537-sh-typical.dgn		DRAWN -	REVISED -
Default	PLOT SCALE = 100.0000' / 1in.	CHECKED -	REVISED -
	PLOT DATE = 3/22/2013	DATE -	REVISED -

**STATE OF ILLINOIS
DEPARTMENT OF TRANSPORTATION**

TYPICAL CROSS SECTION			
SCALE: N/A	SHEET 2	OF 7 SHEETS	STA. TO STA.

• F.A.P. RTE. 712, F.A.U. RTE. 7464				
F.A. RTE.	SECTION	COUNTY	TOTAL SHEETS	SHEET NO.
•	58-64-IRS, 126RS-2	Macon	69	9
			CONTRACT NO. 74537	
ILLINOIS FED. AID PROJECT				