


③ EXISTING TYPICAL CROSS SECTION

② STA. 180+00.00 TO STA. 184+20.00 ④

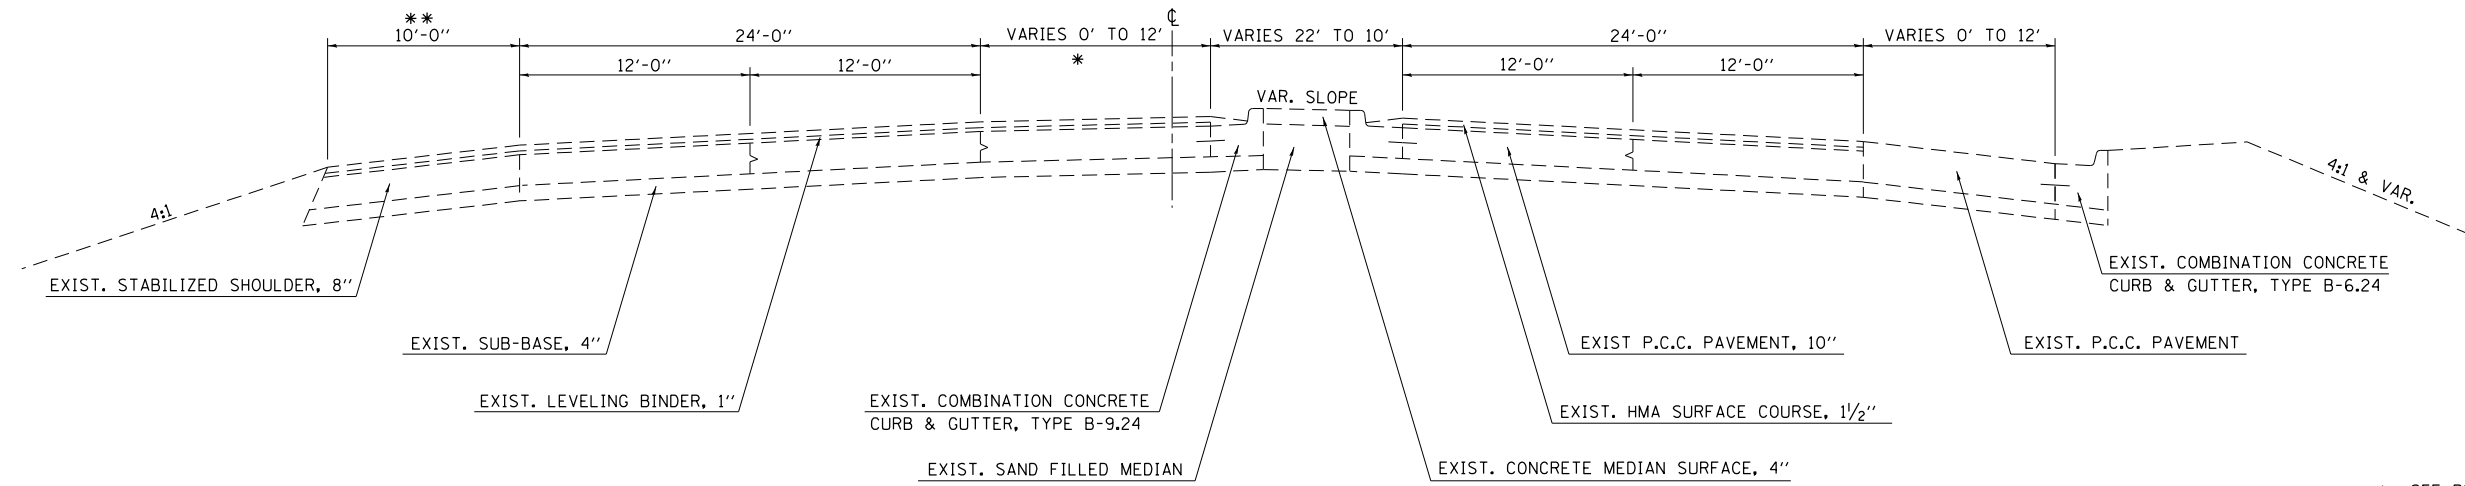


* SEE PLAN SHEETS FOR TURN LANE LOCATION EITHER LEFT OR RIGHT OF MEDIAN.

** STA. 180+00.00 TO STA. 181+55.00 WIDTH VARIES 16' TO 10'

NOT TO SCALE

③ PROPOSED TYPICAL CROSS SECTION

② STA. 180+00.00 TO STA. 184+20.00 ④

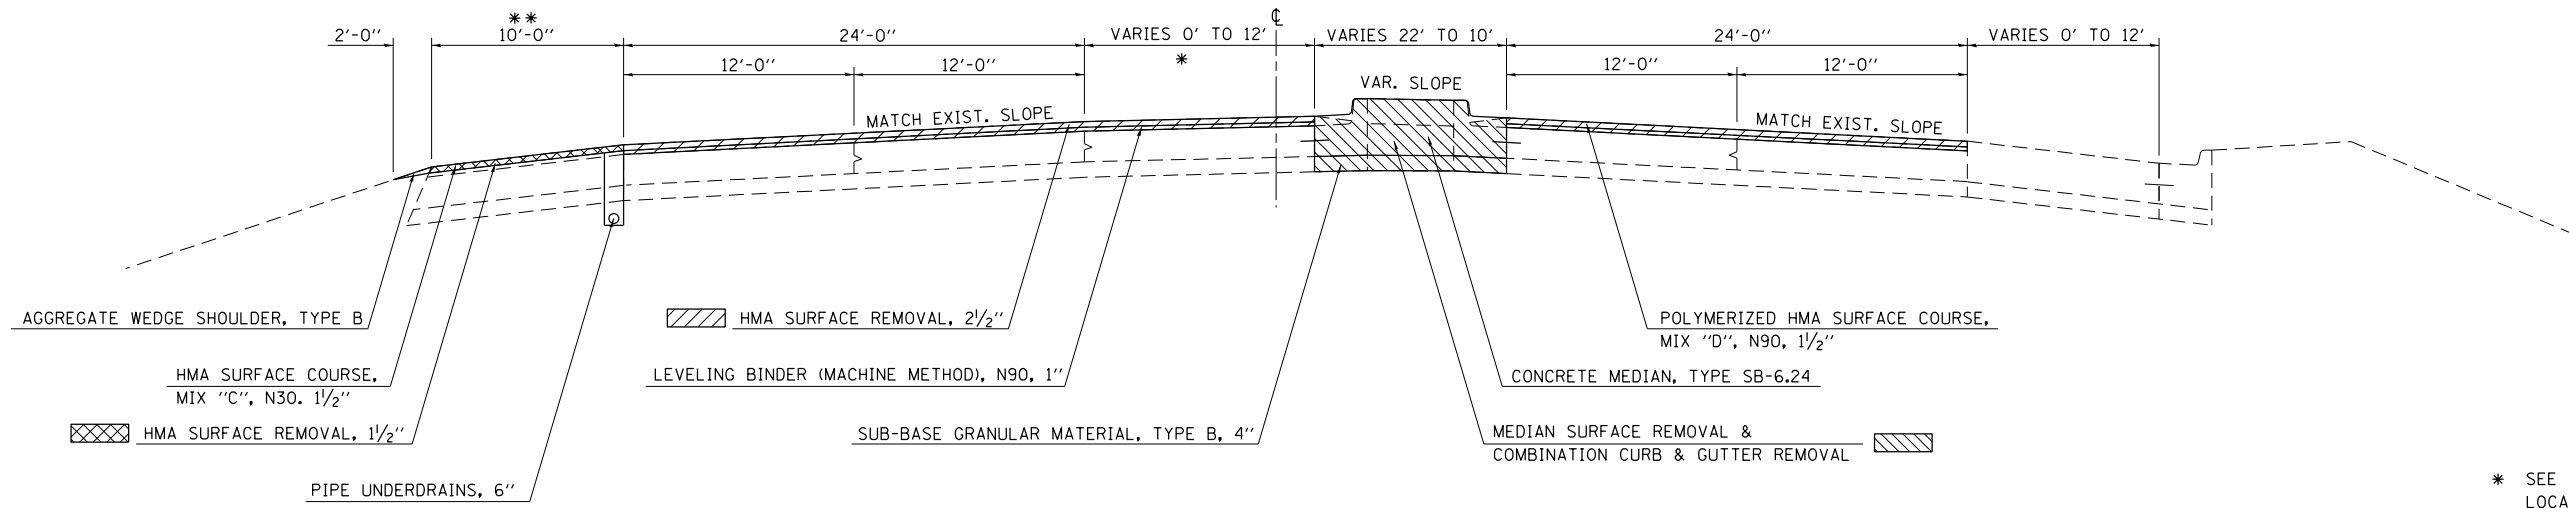

* SEE PLAN SHEETS FOR TURN LANE LOCATION EITHER LEFT OR RIGHT OF MEDIAN.

** STA. 180+00.00 TO STA. 181+55.00 WIDTH VARIES 16' TO 10'

NOT TO SCALE

FILE NAME =	USER NAME = steffenmk	DESIGNED -	REVISED -
ci:\pwork\pwork\stevfenmk\d0271850\074537-sh-typical.dgn		DRAWN -	REVISED -
Default	PLOT SCALE = 100.0000' / 1"	CHECKED -	REVISED -
	PLOT DATE = 3/22/2013	DATE -	REVISED -

STATE OF ILLINOIS
DEPARTMENT OF TRANSPORTATION

TYPICAL CROSS SECTIONS

SCALE: N/A SHEET 3 OF 7 SHEETS STA. TO STA.

• F.A.P. RTE. 712, F.A.U. RTE. 7464			
F.A. RTE.	SECTION	COUNTY	TOTAL SHEETS
•	58-64-IRS, 12GRS-2	Macon	69
			SHEET NO. 10
			CONTRACT NO. 74537
ILLINOIS FED. AID PROJECT			