


④ EXISTING TYPICAL CROSS SECTION

③ STA. 184+20.00 TO STA. 188+77.00 ②

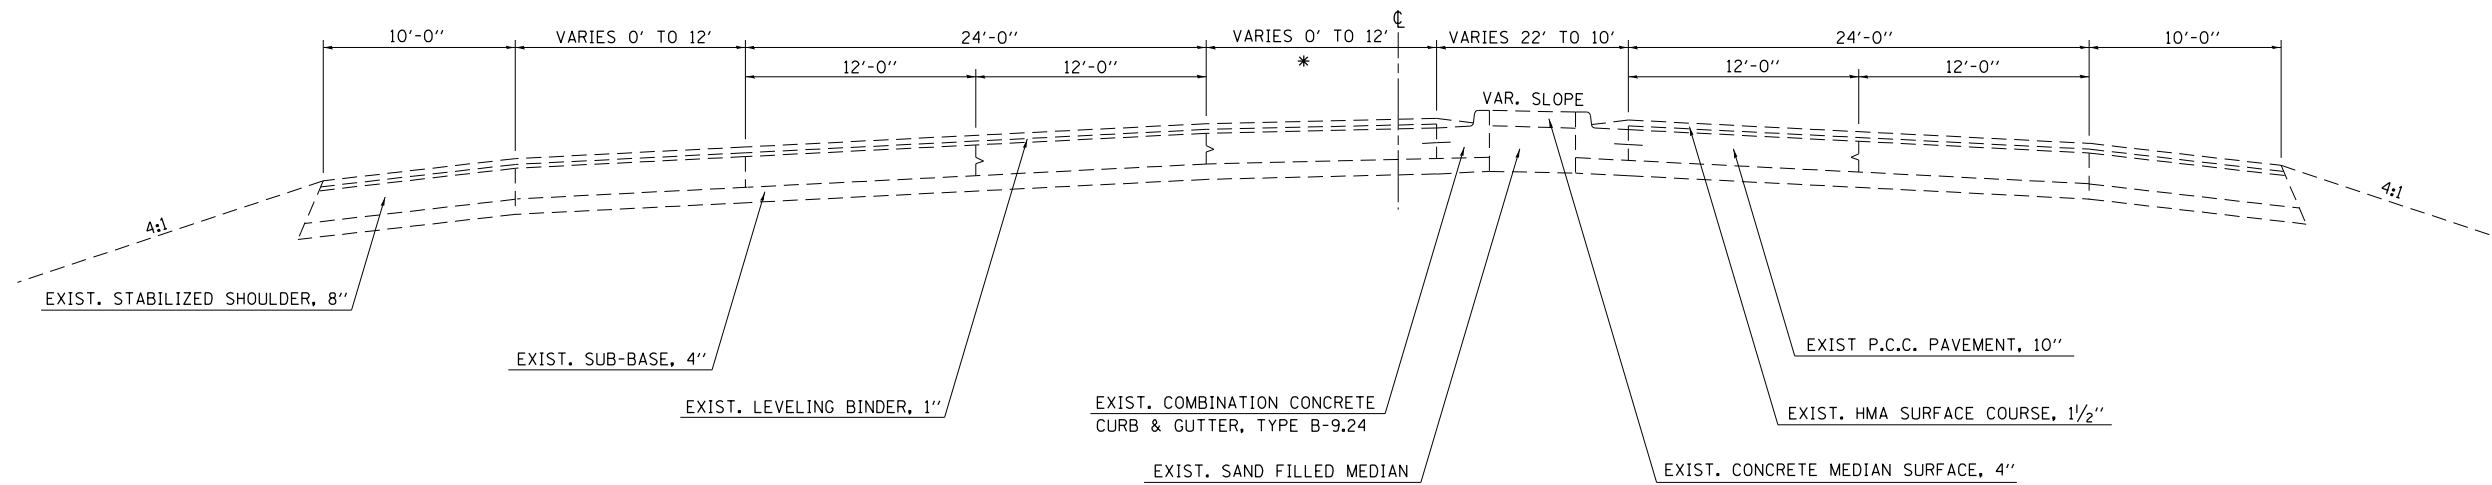


\* SEE PLAN SHEETS FOR TURN LANE LOCATION EITHER LEFT OR RIGHT OF MEDIAN.

NOT TO SCALE

④ PROPOSED TYPICAL CROSS SECTION

③ STA. 184+20.00 TO STA. 188+77.00 ②

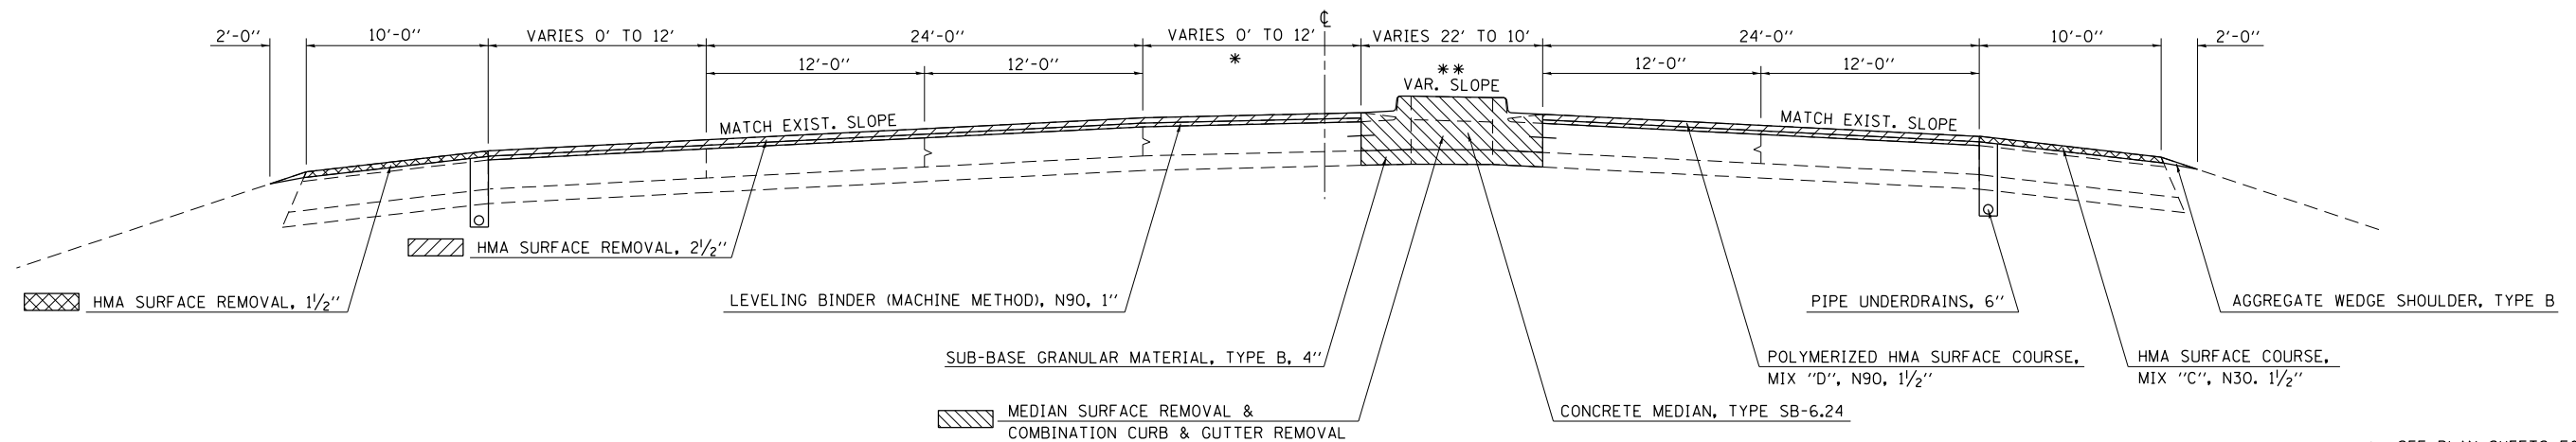

\* SEE PLAN SHEETS FOR TURN LANE LOCATION EITHER LEFT OR RIGHT OF MEDIAN.

\*\* EXISTING MEDIAN TO REMAIN IN PLACE STA. 184+86.00 TO STA. 187+23.00

NOT TO SCALE

FILE NAME =	USER NAME = steffenmk	DESIGNED -	REVISED -
ci:\pw\work\p\idot\steffenmk\d0271850\074537-sh-typicals.dgn		DRAWN -	REVISED -
Default	PLOT SCALE = 100.0000' / in.	CHECKED -	REVISED -
	PLOT DATE = 3/22/2013	DATE -	REVISED -

STATE OF ILLINOIS  
DEPARTMENT OF TRANSPORTATION

TYPICAL CROSS SECTIONS

SCALE: N/A SHEET 4 OF 7 SHEETS STA. TO STA.

• F.A.P. RTE. 712, F.A.U. RTE. 7464			
F.A. RTE.	SECTION	COUNTY	TOTAL SHEETS
•	58-64-IRS, 126RS-2	Macon	69
			SHEET NO. 11
			CONTRACT NO. 74537
ILLINOIS FED. AID PROJECT			