


⑤ EXISTING TYPICAL CROSS SECTION

② STA. 129+29.00 TO STA. 208+77.88 (BK)
 STA. 208+77.88 (BK) = STA. 28+06.10 (AH)
 STA. 28+06.10 (AH) TO STA. 30+58.00 ⑥

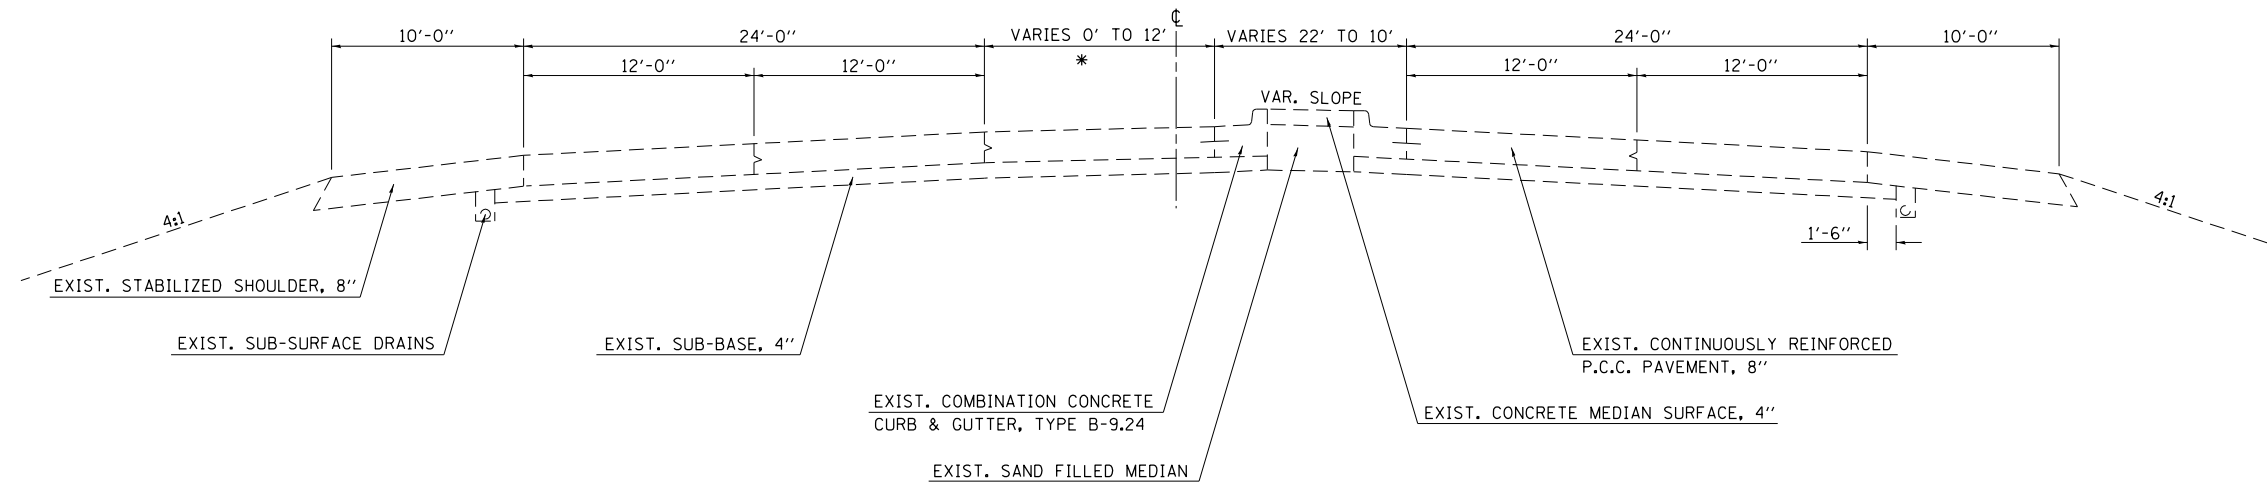


* SEE PLAN SHEETS FOR TURN LANE LOCATION EITHER LEFT OR RIGHT OF MEDIAN.

NOT TO SCALE

⑤ PROPOSED TYPICAL CROSS SECTION

② STA. 129+29.00 TO STA. 208+77.88 (BK)
 STA. 208+77.88 (BK) = STA. 28+06.10 (AH)
 STA. 28+06.10 (AH) TO STA. 30+58.00 ⑥

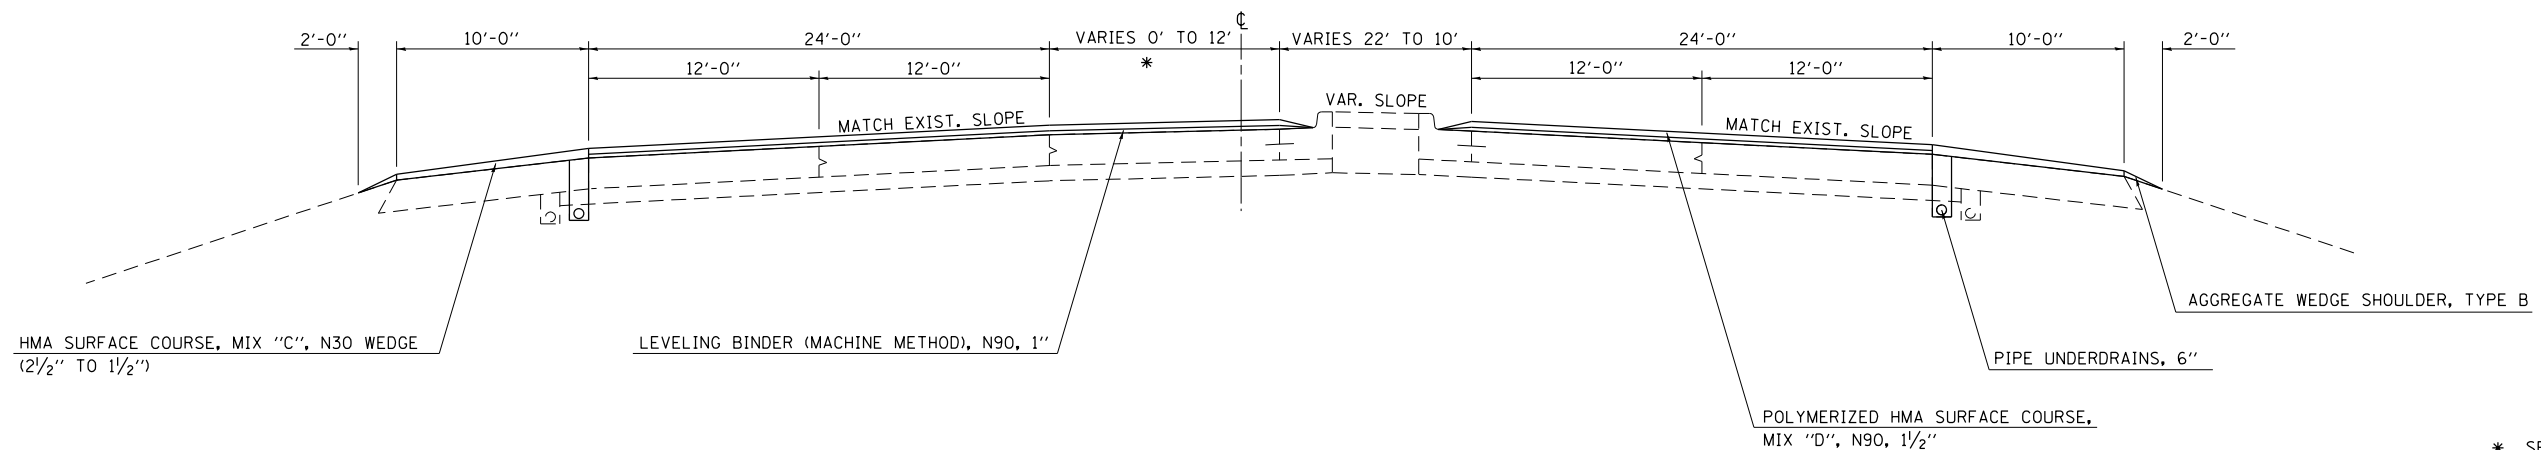

* SEE PLAN SHEETS FOR TURN LANE LOCATION EITHER LEFT OR RIGHT OF MEDIAN.

NOT TO SCALE

FILE NAME =	USER NAME = steffenmk	DESIGNED -	REVISED -
c:\pwork\pwork\stevfemk\d0271850\074537-sh-typical.dgn		DRAWN -	REVISED -
Default	PLOT SCALE = 100.0000' / 1"	CHECKED -	REVISED -
	PLOT DATE = 3/22/2013	DATE -	REVISED -

STATE OF ILLINOIS
 DEPARTMENT OF TRANSPORTATION

TYPICAL CROSS SECTION

SCALE: N/A SHEET 5 OF 7 SHEETS STA. TO STA.

F.A.P. RTE. 712, F.A.U. RTE. 7464

F.A. RTE.	SECTION	COUNTY	TOTAL SHEETS	SHEET NO.
*	58-64-IRS, 126RS-2	Macon	69	12
CONTRACT NO. 74537			ILLINOIS FED. AID PROJECT	