


⑥ EXISTING TYPICAL CROSS SECTION

⑤ STA. 30+58.00 TO STA. 68+58.00 ⑦

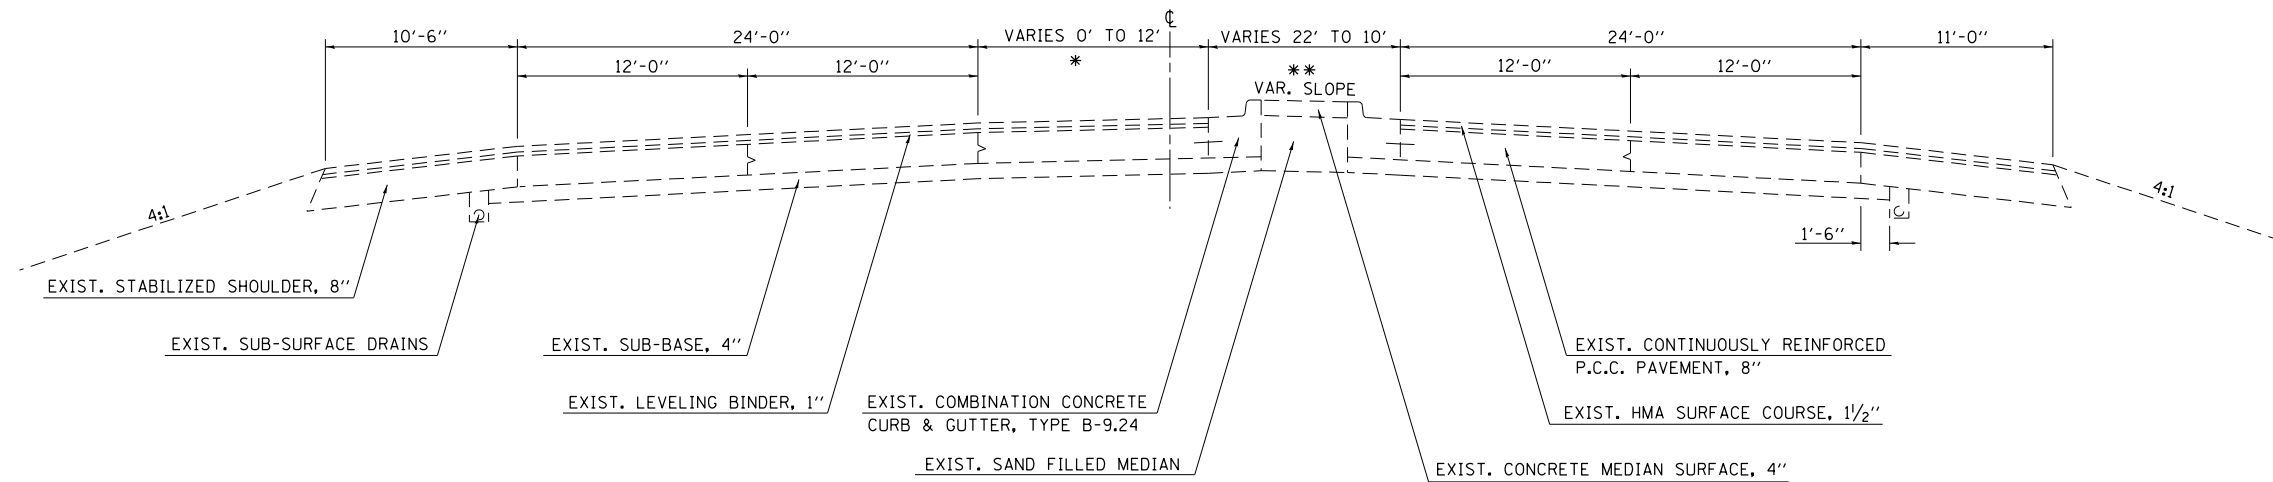


** MEDIAN AT STA. 62+74.00 TO STA. 68+54.00
HMA IS PLACED INTO GUTTER FLAG

* SEE PLAN SHEETS FOR TURN LANE LOCATION EITHER LEFT OR RIGHT OF MEDIAN.

NOT TO SCALE

⑥ PROPOSED TYPICAL CROSS SECTION

⑤ STA. 30+58.00 TO STA. 68+58.00 ⑦

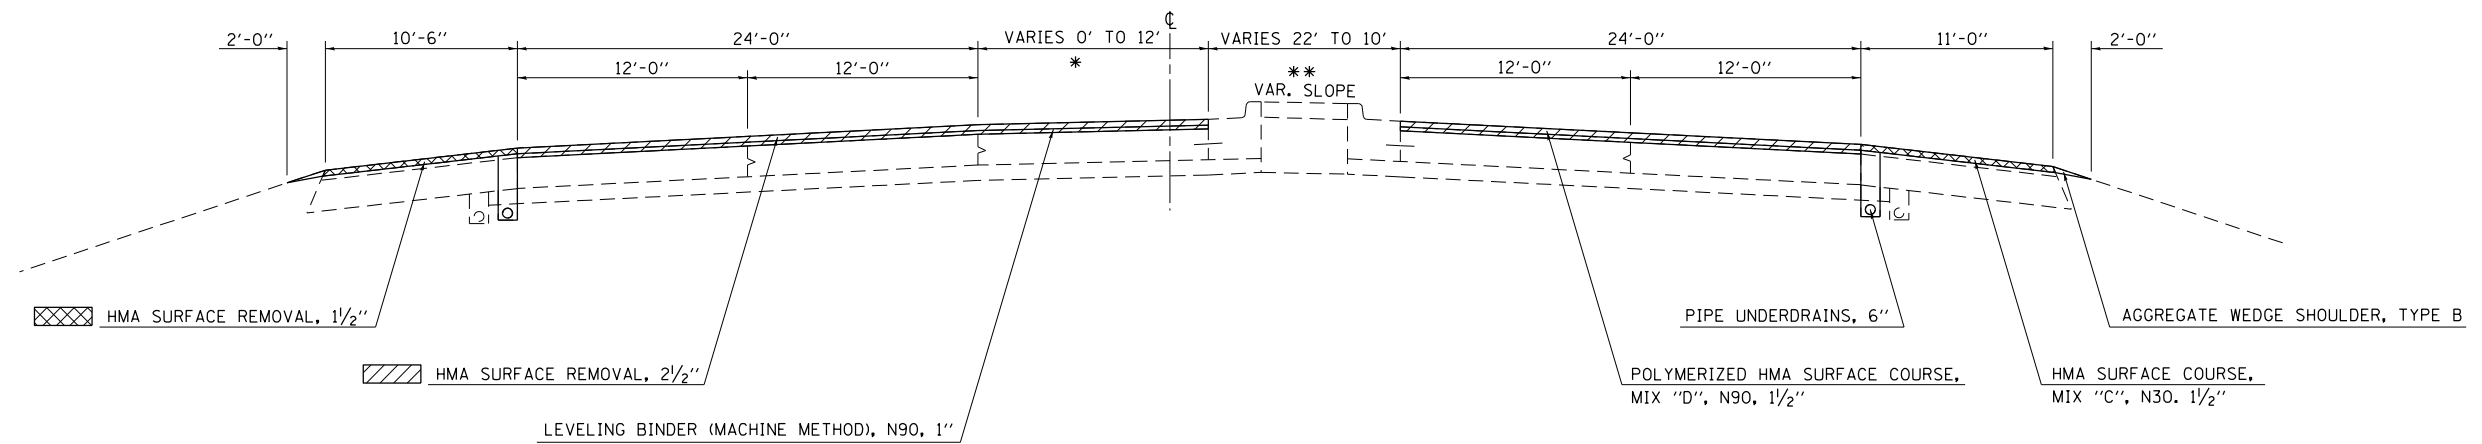

** MEDIAN AT STA. 62+74.00 TO STA. 68+54.00
HMA IS PLACED INTO GUTTER FLAG

* SEE PLAN SHEETS FOR TURN LANE LOCATION EITHER LEFT OR RIGHT OF MEDIAN.

NOT TO SCALE

FILE NAME =	USER NAME = steffenmk	DESIGNED -	REVISED -
ci:\pw\work\p\dot\stefenmk\d0271850\074537-sh-typical.dgn		DRAWN -	REVISED -
Default	PLOT SCALE = 100.0000' / 1in.	CHECKED -	REVISED -
	PLOT DATE = 3/22/2013	DATE -	REVISED -

STATE OF ILLINOIS
DEPARTMENT OF TRANSPORTATION

TYPICAL CROSS SECTION

SCALE: N/A SHEET 6 OF 7 SHEETS STA. TO STA.

F.A.P. RTE. 712, F.A.U. RTE. 7464

F.A. RTE.	SECTION	COUNTY	TOTAL SHEETS	SHEET NO.
*	58-64-IRS, 126RS-2	Macon	69	13
CONTRACT NO. 74537			ILLINOIS FED. AID PROJECT	