


⑦ EXISTING TYPICAL CROSS SECTION


⑥ STA. 68+58.00 TO STA. 79+50.00

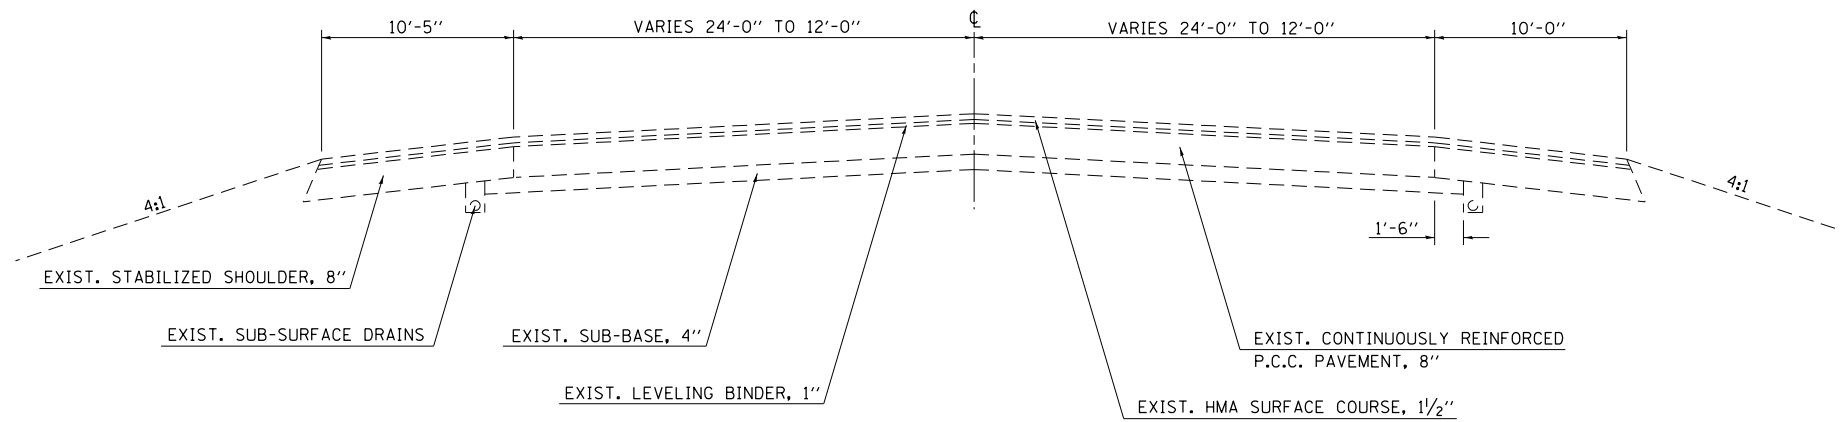

NOT TO SCALE

⑦ PROPOSED TYPICAL CROSS SECTION

⑥ STA. 68+58.00 TO STA. 79+50.00

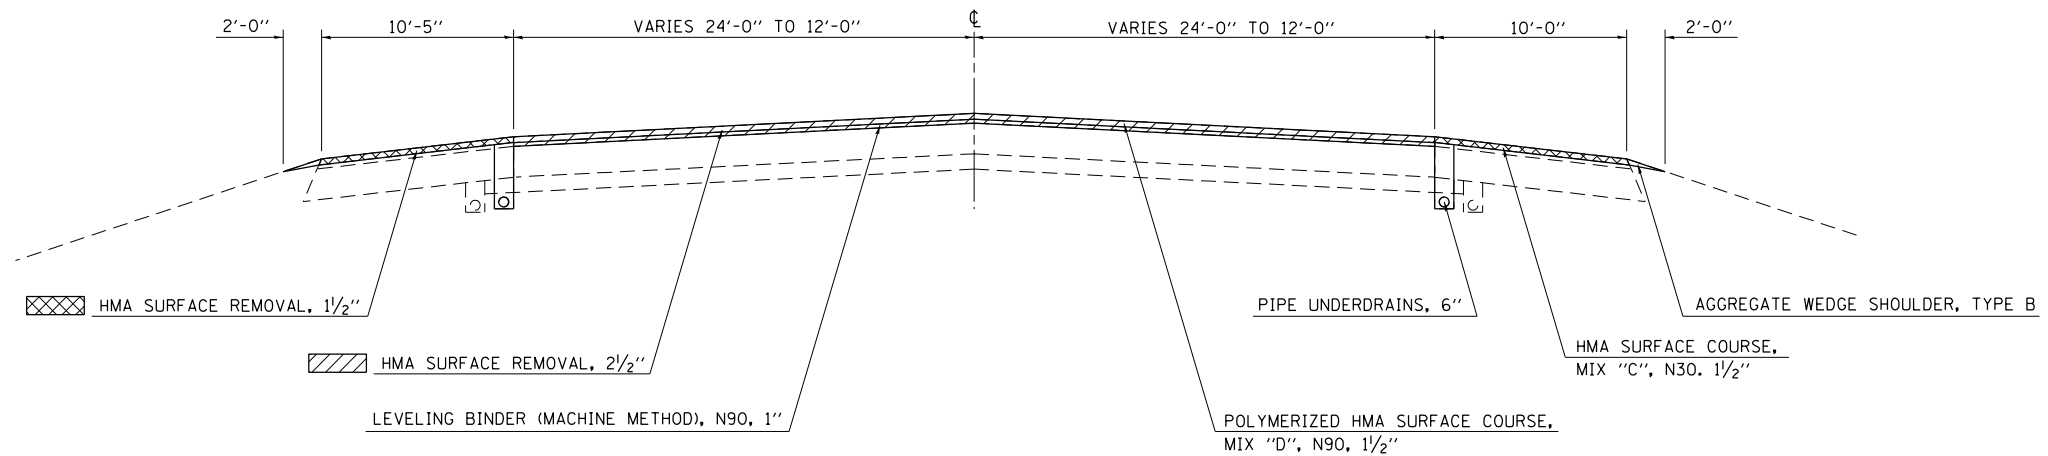

NOT TO SCALE

FILE NAME =	USER NAME = steffenmk	DESIGNED -	REVISED -
ci:\pwork\pwork\stevfenmk\d0271850\074537-sh-typicals.dgn		DRAWN -	REVISED -
Default	PLOT SCALE = 100.0000' / in.	CHECKED -	REVISED -
	PLOT DATE = 3/22/2013	DATE -	REVISED -

STATE OF ILLINOIS
DEPARTMENT OF TRANSPORTATION

TYPICAL CROSS SECTIONS

SCALE: N/A SHEET 7 OF 7 SHEETS STA. TO STA.

F.A.P. RTE. 712, F.A.U. RTE. 7464

F.A. RTE.	SECTION	COUNTY	TOTAL SHEETS	SHEET NO.
•	58-64-IRS, 126RS-2	Macon	69	14
CONTRACT NO. 74537			ILLINOIS FED. AID PROJECT	