


 PARTIAL DEPTH PATCHING

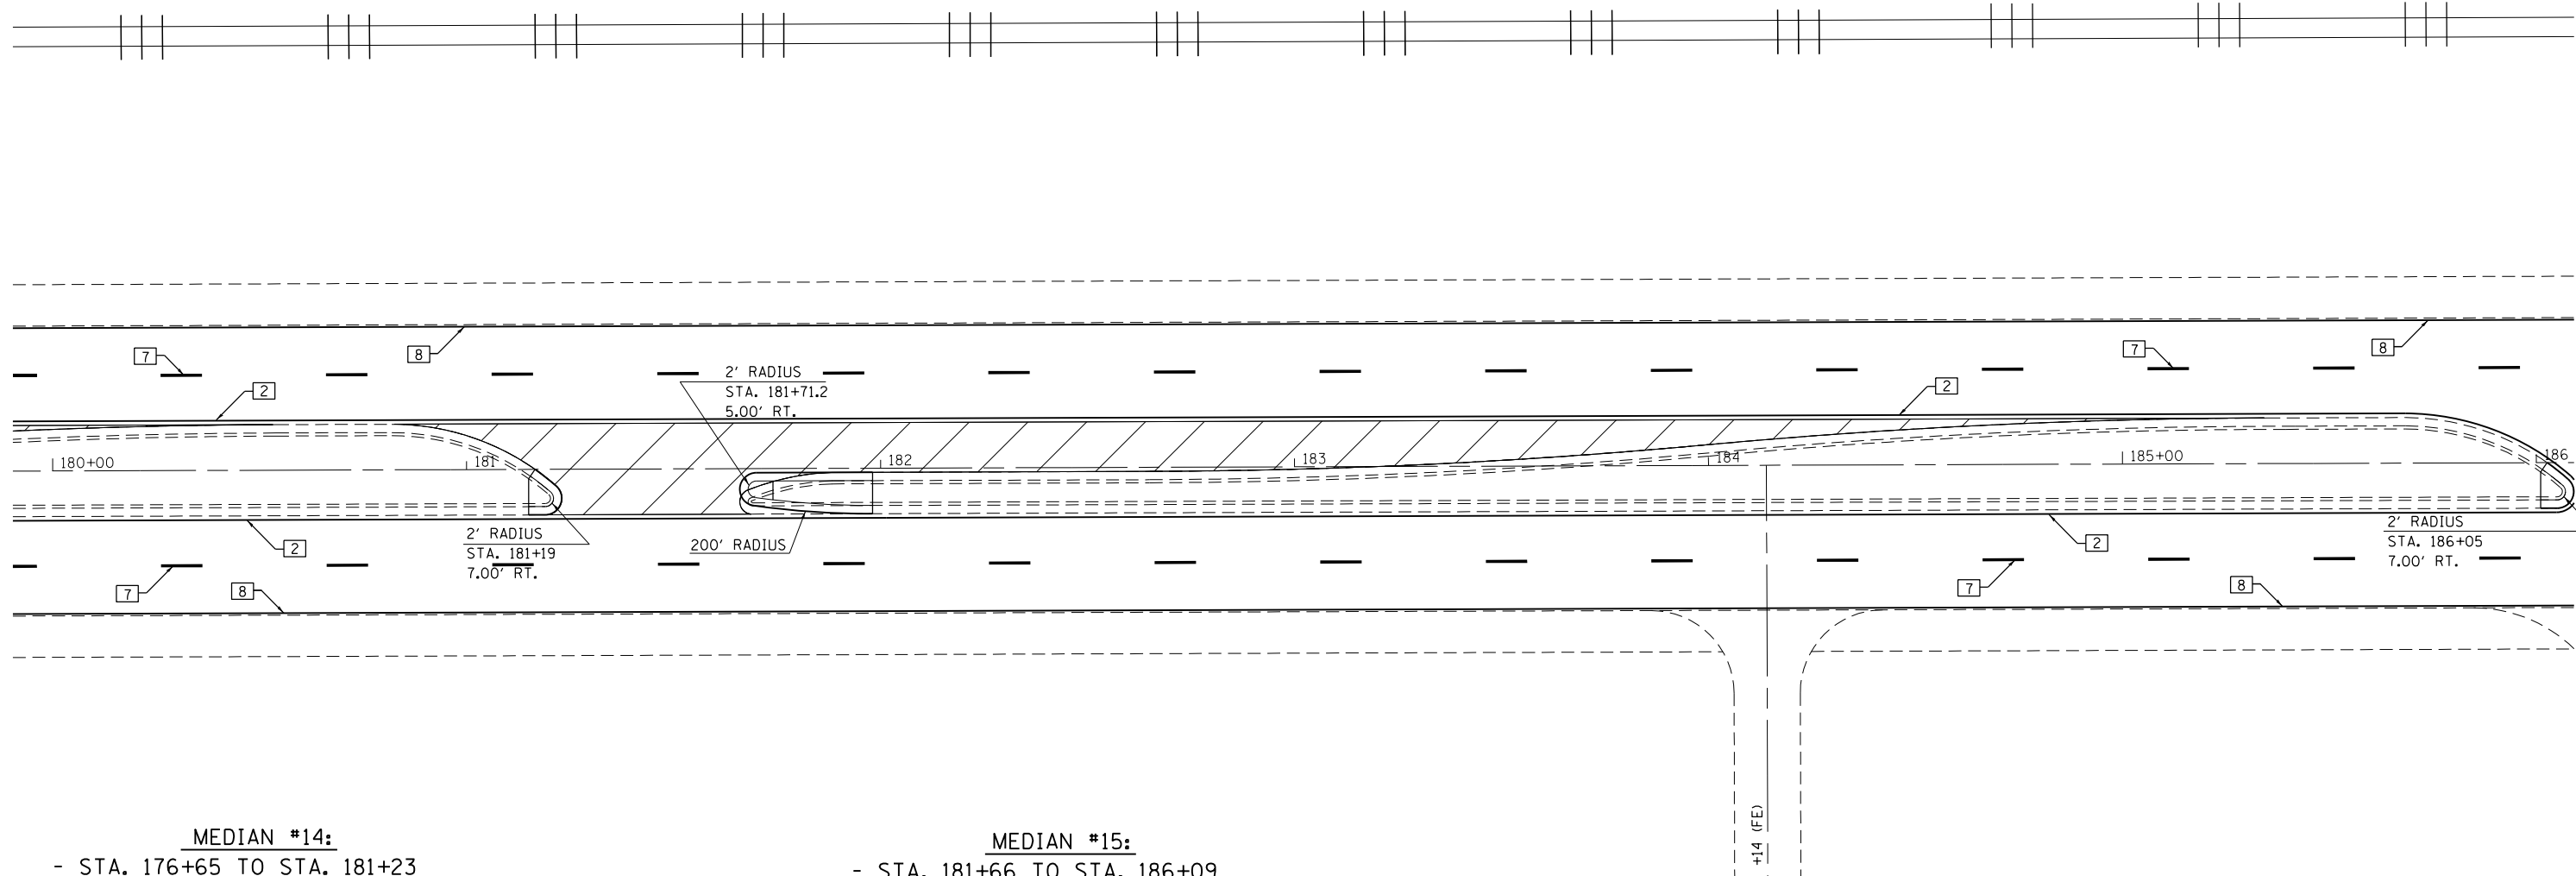


**MEDIAN #14:**

- STA. 176+65 TO STA. 181+23
- SOUTH AND NORTH NOSE REMOVAL AND REPLACEMENT
- SEE MEDIAN SCHEDULE FOR QUANTITIES

**MEDIAN #15:**

- STA. 181+66 TO STA. 186+09
- SOUTH AND NORTH NOSE REMOVAL AND REPLACEMENT
- SEE MEDIAN SCHEDULE FOR QUANTITIES

**PAVEMENT MARKING LEGEND**
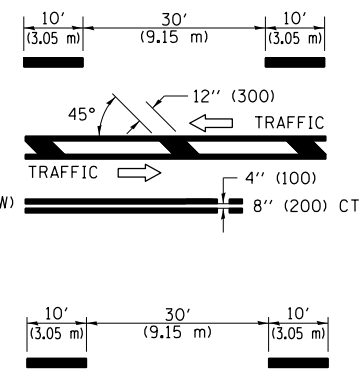
<p>1 4" (100) SKIP-DASH (YELLOW)</p> <p>2 4" (100) SOLID (YELLOW)</p> <p>3 12" (300) DIAGONAL (YELLOW)</p> <p>4 4" (100) DOUBLE YELLOW (NARROW)</p> <p>5 12" (300) SOLID WHITE</p> <p>6 RESERVED</p> <p>7 6" (150) SKIP-DASH (WHITE)</p>		<p>8 4" (100) SOLID (WHITE)</p> <p>9 12" (300) DIAGONAL (WHITE)</p> <p>10 6" (150) SOLID (WHITE)</p> <p>11 24" (600) STOP BAR (WHITE)</p> <p>12 8" (200) SOLID (WHITE)</p> <p>13 4" (100) PARKING WHITE</p>
--	---	---

FILE NAME =	USER NAME = steffenmk	DESIGNED -	REVISED -
ei:\pw\work\p\idot\stevfenmk\d0271850\074537-sh1-plan.dgn		DRAWN -	REVISED -
Default	PLOT SCALE = 40.0000' / in.	CHECKED -	REVISED -
	PLOT DATE = 3/22/2013	DATE -	REVISED -

**STATE OF ILLINOIS  
DEPARTMENT OF TRANSPORTATION**

**PLAN**

SCALE: 20 SHEET 17 OF 31 SHEETS STA. 180+00 TO STA. 186+00

• F.A.P. RTE. 712, F.A.U. RTE. 7464				
F.A. RTE.	SECTION	COUNTY	TOTAL SHEETS	SHEET NO.
•	58-64-IRS, 126RS-2	Macon	69	43
CONTRACT NO. 74537				
ILLINOIS FED. AID PROJECT				