


BILL OF MATERIALS
IL RTE 48 & BRUSH COLLEGE ROAD

| ITEM | UNIT | QUANTITY |
|---|-------|----------|
| RELOCATE SIGN PANEL-TYPE 2 | SQ FT | 42.0 |
| TRAFFIC SIGNAL POST, ALUMINUM, 16 FT. | EACH | 2.0 |
| SIGNAL HEAD, POLYCARBONATE, LED, 1-FACE, 5-SECTION, BRACKET MOUNTED | EACH | 2.0 |
| TRAFFIC SIGNAL BACKPLATE, LOUVERED, FORMED PLASTIC | EACH | 7.0 |
| RELOCATE EXISTING SIGNAL HEAD | EACH | 6.0 |
| REMOVE EXISTING TRAFFIC SIGNAL EQUIPMENT | EACH | 1.0 |

NOTE:
 THE INTENT OF THE RELOCATION OF THE MAST ARM MOUNTED TRAFFIC SIGNAL HEADS, IS TO CENTER EACH HEAD IN THE CENTER OF ITS RESPECTIVE TRAVEL LANE.

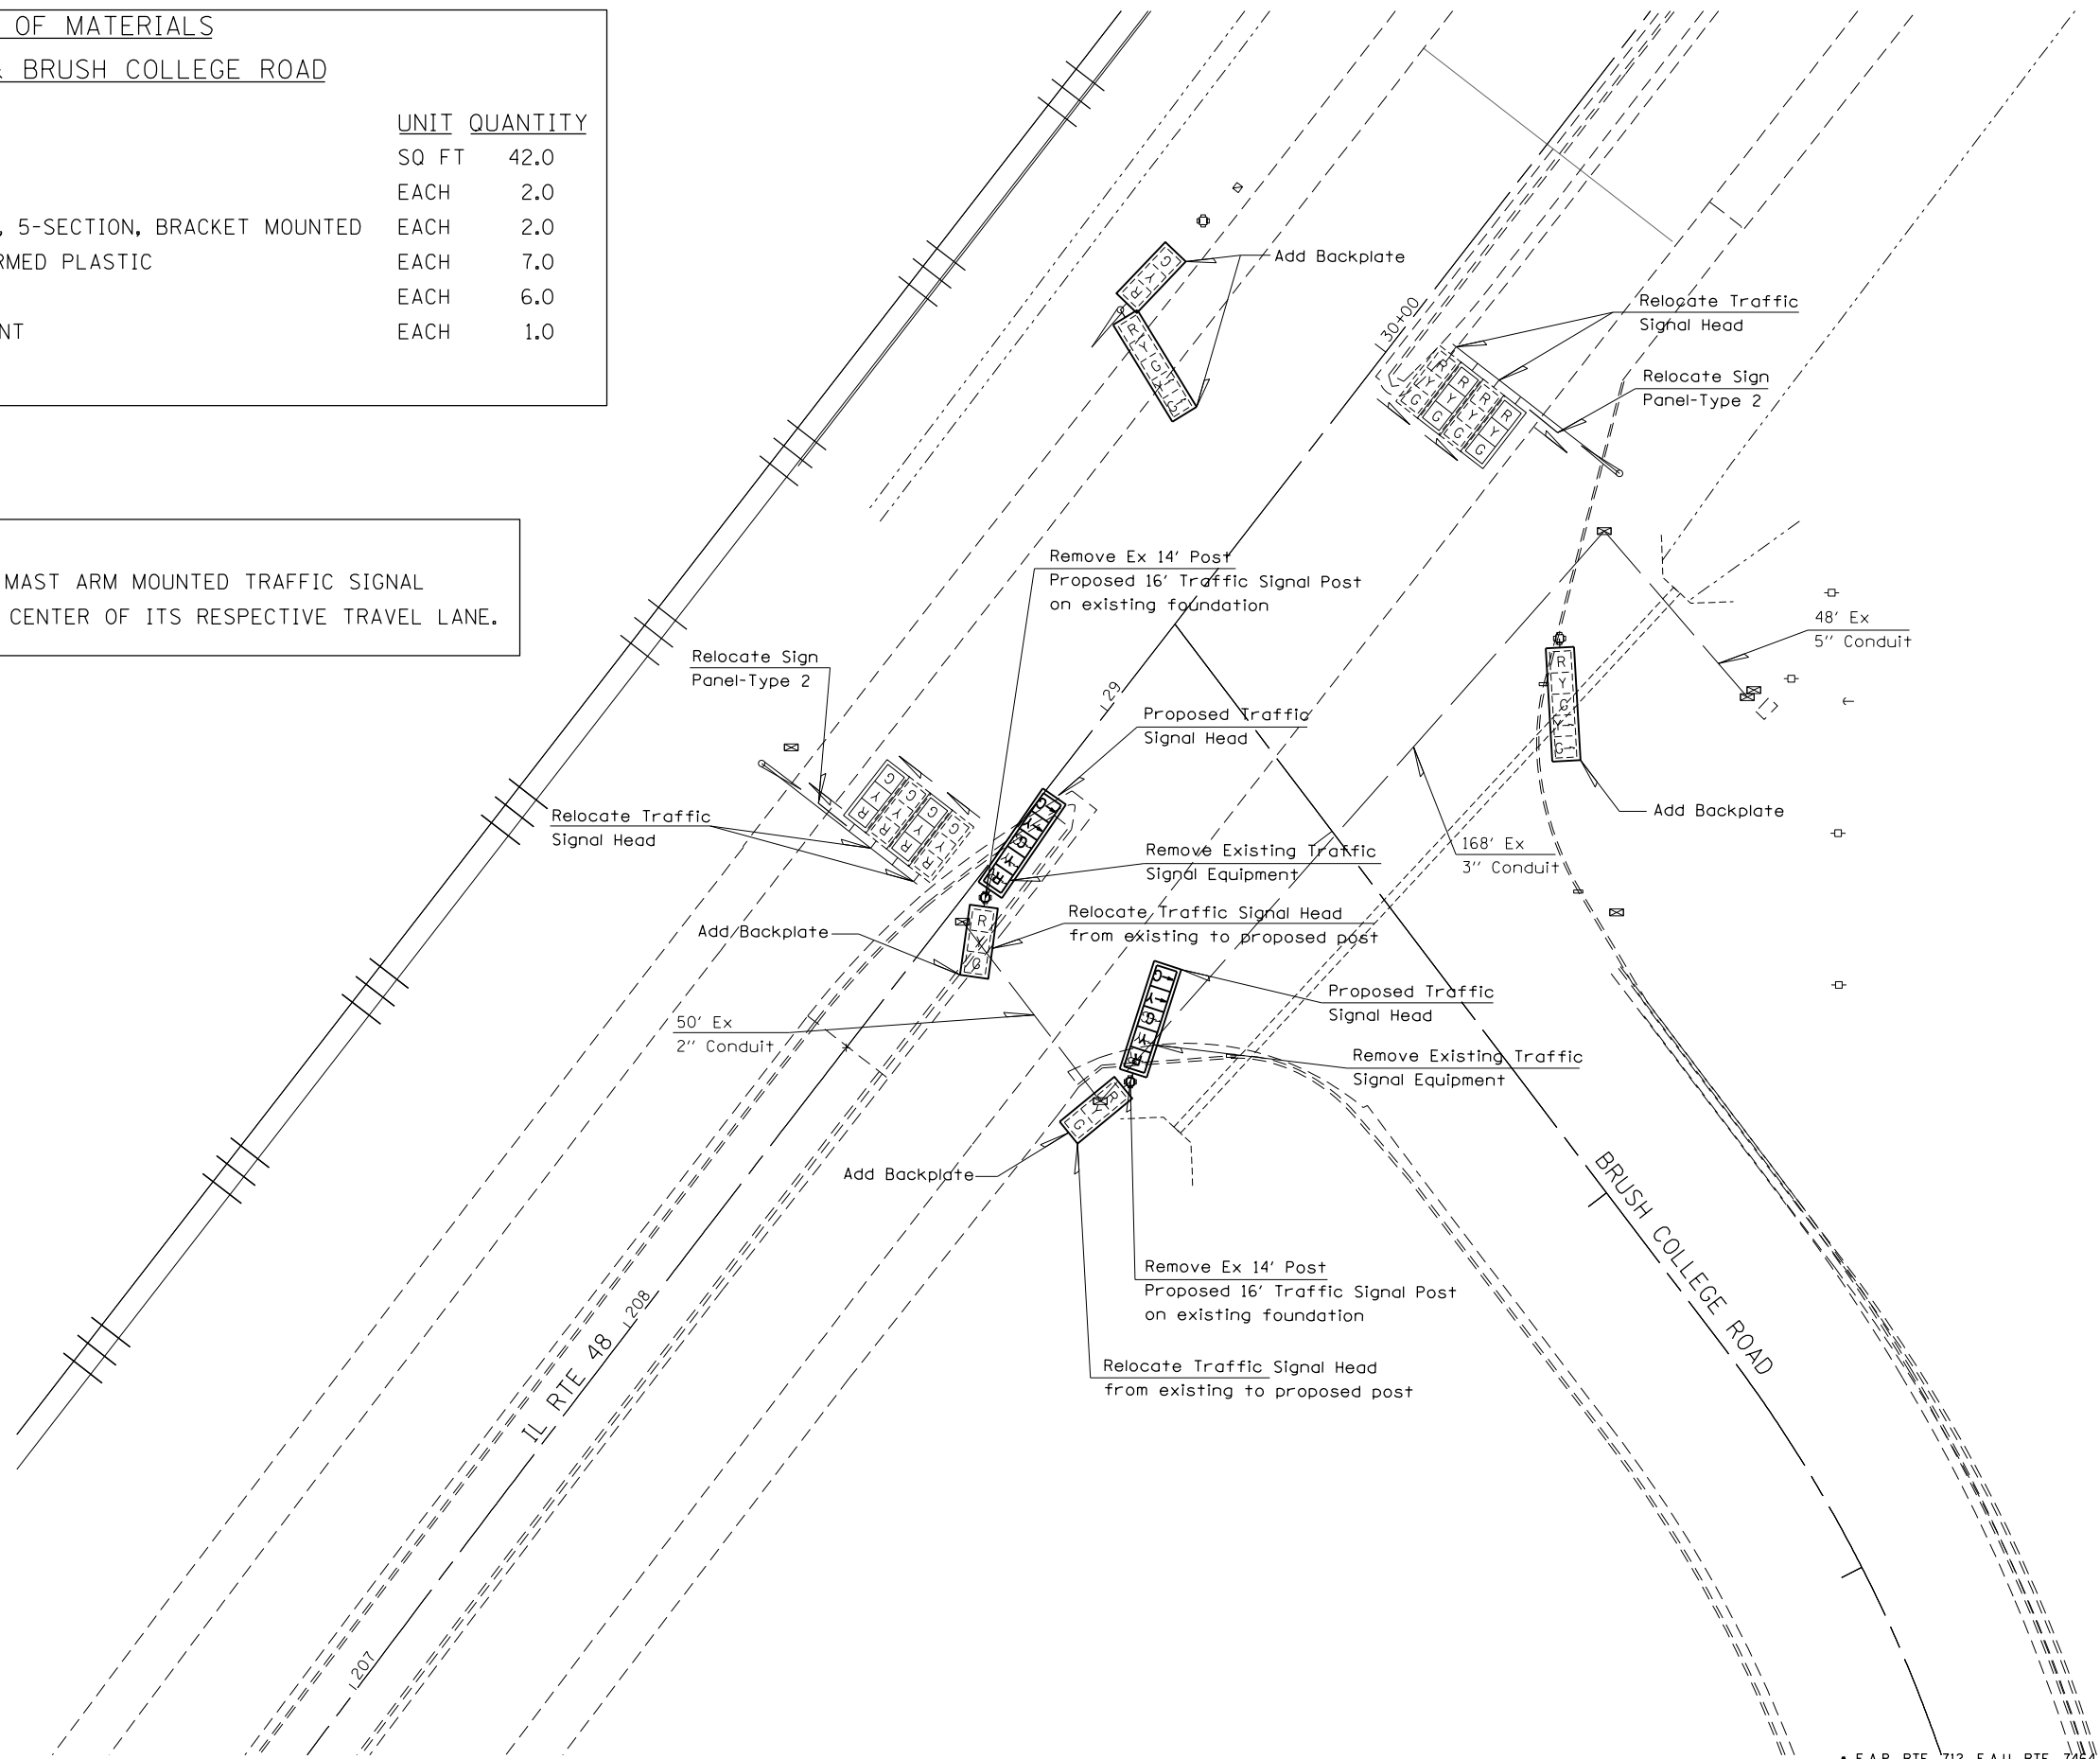

• F.A.P. RTE. 712, F.A.U. RTE. 7464

| | | | | | | | | | | | | |
|-------------|---|------------|-----------|---|---|---------|-------------|---------|---------|--------------------|-----------|-------|
| FILE NAME = | USER NAME = steffenmk | DESIGNED - | REVISED - | STATE OF ILLINOIS DEPARTMENT OF TRANSPORTATION | IL 48 & BRUSH COLLEGE ROAD TRAFFIC SIGNAL LAYOUT | | F.A. RTE. | SECTION | COUNTY | TOTAL SHEETS | SHEET NO. | |
| Default | c:\pw\work\p\dot\stef\mk\d0271850\0774537-sh-t-ts.dgn | DRAWN - | REVISED - | | SCALE: 20 | SHEET 2 | OF 7 SHEETS | STA. | TO STA. | 58-64-IRS, 126RS-2 | Macon | 69 64 |
| | PLOT SCALE = 40.0000' / in. | CHECKED - | REVISED - | | CONTRACT NO. 74537 | | | | | | | |
| | PLOT DATE = 3/22/2013 | DATE - | REVISED - | | ILLINOIS FED. AID PROJECT | | | | | | | |