


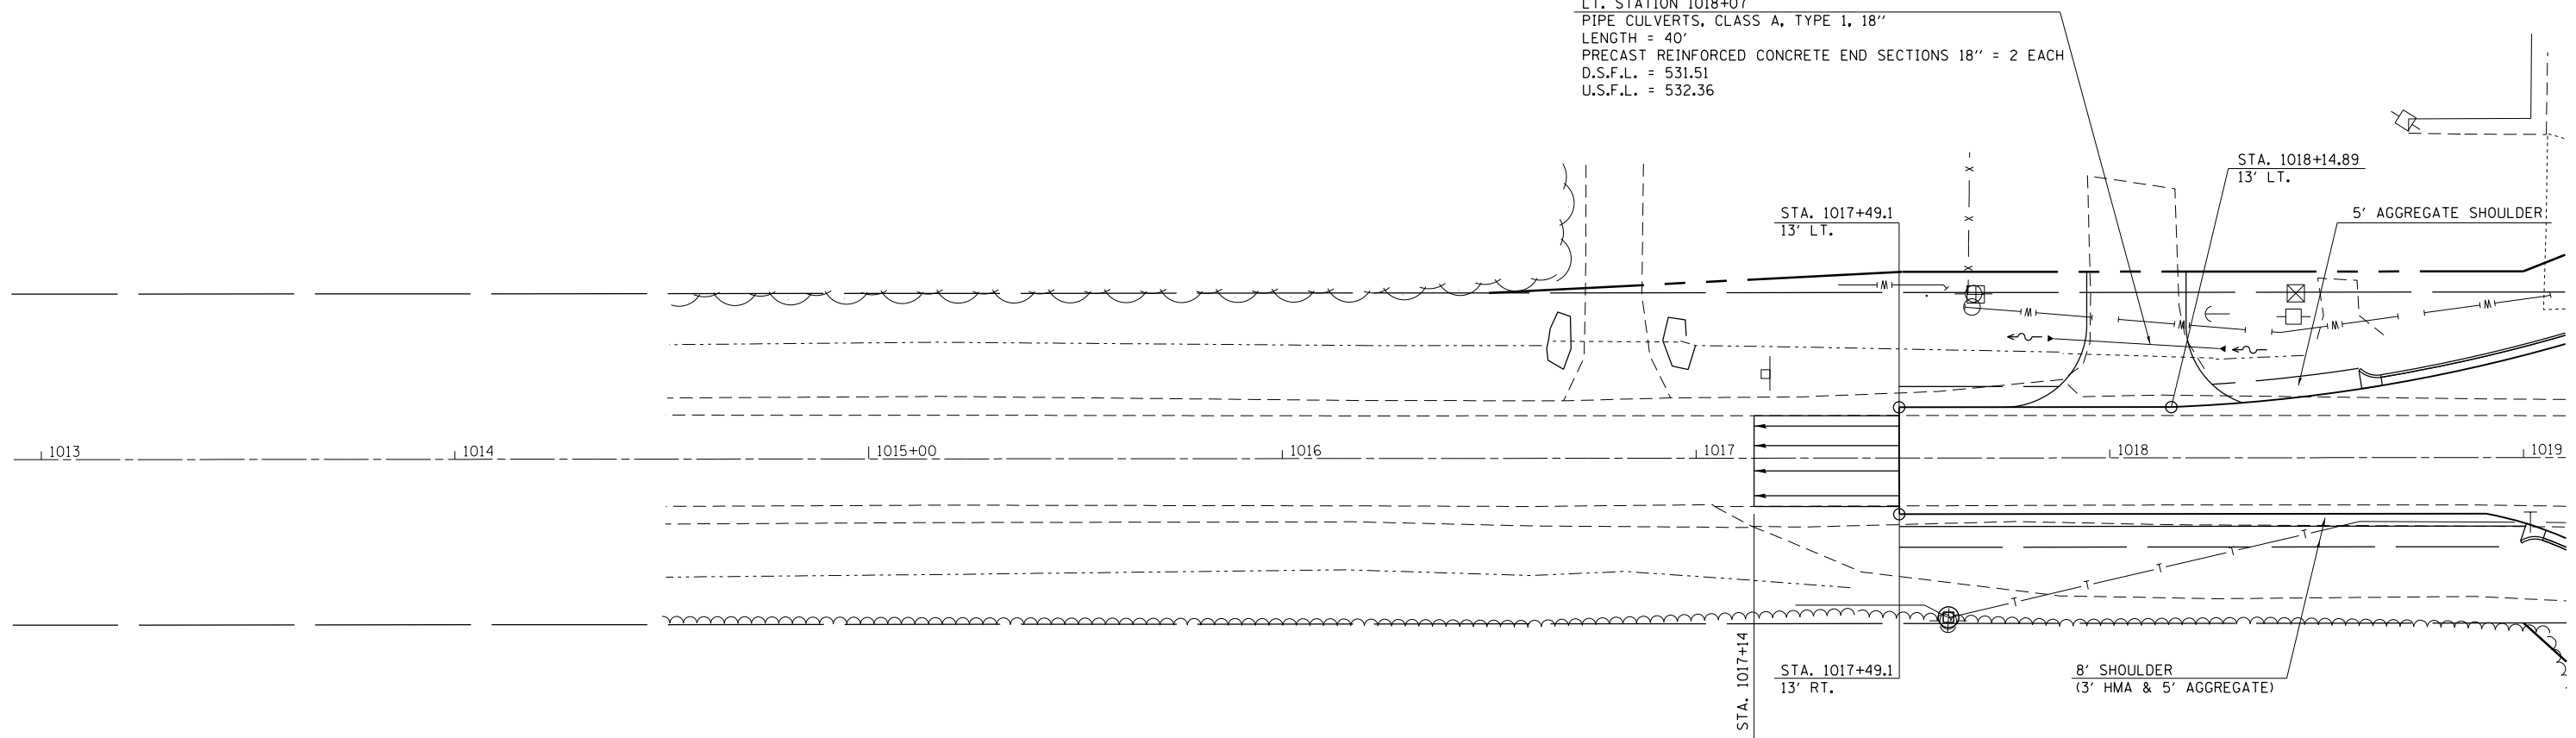

LT. STATION 1018+07
 PIPE CULVERTS, CLASS A, TYPE 1, 18"
 LENGTH = 40'
 PRECAST REINFORCED CONCRETE END SECTIONS 18" = 2 EACH
 D.S.F.L. = 531.51
 U.S.F.L. = 532.36



 HOT-MIX ASPHALT SURFACE REMOVAL - BUTT JOINT

FILE NAME =	USER NAME = steffenmk	DESIGNED -	REVISED -
ci:\pw\work\p\dot\steffenmk\d030911\d774567-sh1-plan.dgn		DRAWN -	REVISED -
	PLOT SCALE = 40.0000' / in.	CHECKED -	REVISED -
	PLOT DATE = 3/18/2013	DATE -	REVISED -

**STATE OF ILLINOIS
 DEPARTMENT OF TRANSPORTATION**

PLAN SHEET

SCALE: 20 SHEET NO. 4 OF 4 SHEETS STA. 1013+00 TO STA. 1019+00

F.A.P. RTE.	SECTION	COUNTY	TOTAL SHEETS	SHEET NO.
116	126N	EDWARDS	71	23
CONTRACT NO. 74567				
ILLINOIS FED. AID PROJECT				