
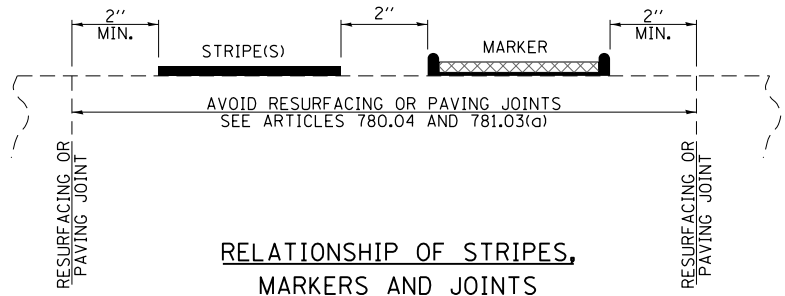


* REDUCE TO 40' O.C. ON CURVES WITH POSTED OR ADVISORY SPEEDS OF 45 mph OR LESS.

PAVEMENT MARKING LEGEND


- 1 4" SKIP-DASH (YELLOW)
- 2 4" SOLID (YELLOW)
- 3 12" DIAGONAL (YELLOW)
- 4 4" DOUBLE YELLOW (NARROW)
- 5 12" SOLID WHITE
- 6 RESERVED
- 7 6" SKIP-DASH (WHITE)
- 8 4" SOLID (WHITE)
- 9 12" DIAGONAL (WHITE)
- 10 6" SOLID (WHITE)
- 11 24" STOP BAR (WHITE)
- 12 8" SOLID (WHITE)
- 13 4" PARKING WHITE

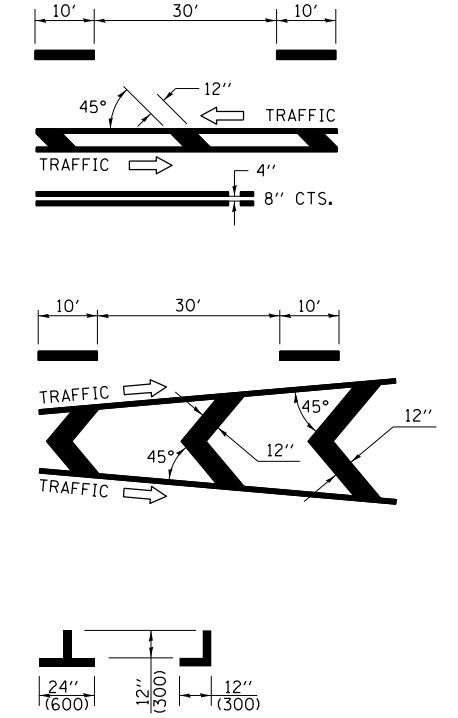

TYPICAL PAVEMENT MARKERS LEGEND

- ◆ TWO-WAY AMBER MARKER
- ▶ ONE-WAY AMBER MARKER
- ▷ ONE-WAY CRYSTAL MARKER

RAISED REFLECTIVE PAVEMENT MARKERS

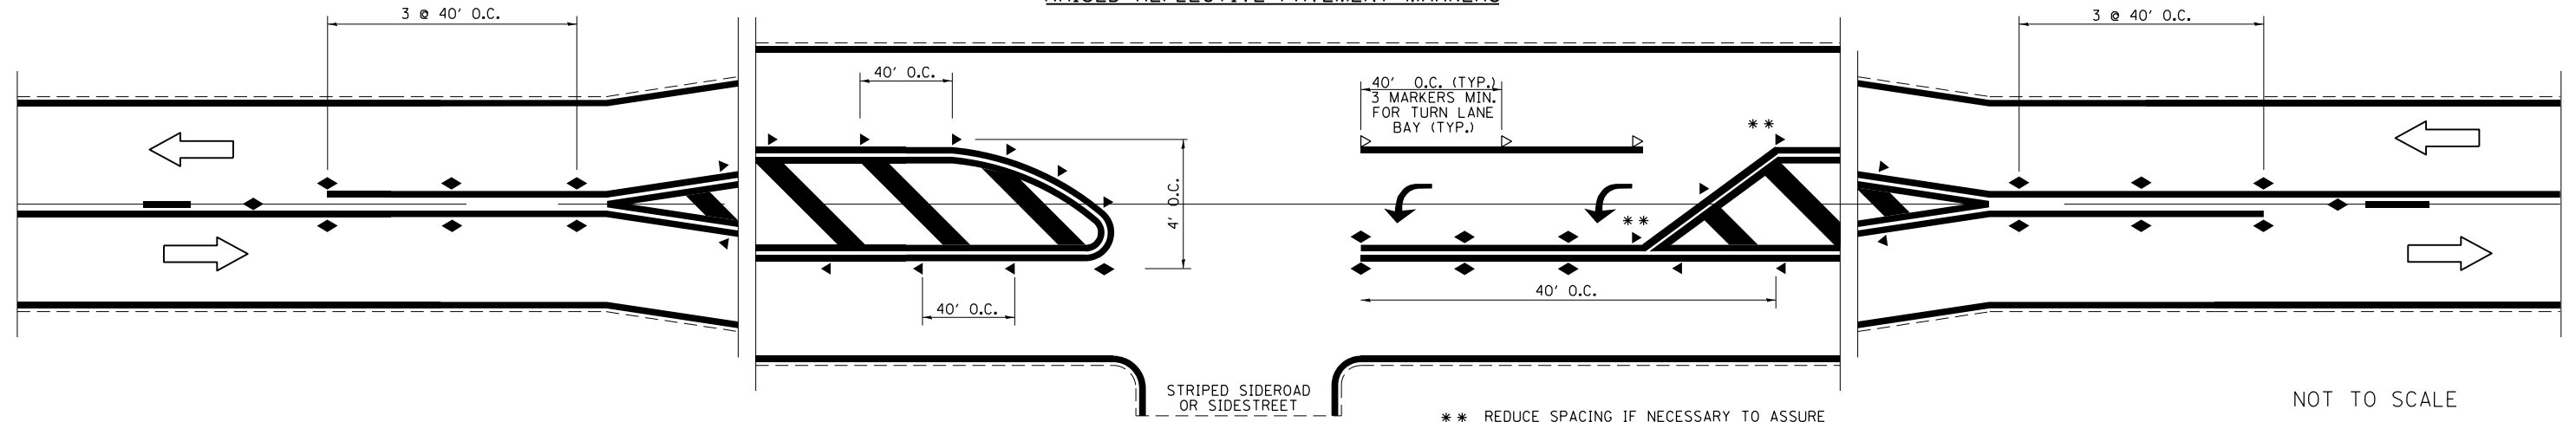

NOT TO SCALE

FILE NAME =	USER NAME = steffenmk	DESIGNED -	REVISED -
ei:\pw\work\p\id\dot\stef\enmk\d030911\d774567-shr-detail.dgn		DRAWN -	REVISED -
	PLOT SCALE = 100.0000' / in.	CHECKED -	REVISED -
	PLOT DATE = 3/18/2013	DATE -	REVISED -

STATE OF ILLINOIS
DEPARTMENT OF TRANSPORTATION

PAVEMENT MARKING AND RAISED REFLECTIVE PAVEMENT MARKERS
(RURAL & URBAN APPLICATIONS)

DISTRICT 7 DETAIL NO. 78000001				
F.A.P. RTE.	SECTION	COUNTY	TOTAL SHEETS	SHEET NO.
116	126N	EDWARDS	71	34
CONTRACT NO. 74567				
ILLINOIS FED. AID PROJECT				

SCALE: N/A SHEET NO. 1 OF 4 SHEETS STA. TO STA.