


DATE	
BY	
FINAL SURVEY	SURVEYED
NOTE BOOK	PLOTTED
NO.	TEMPLATE
	AREAS CHECKED

DATE	
BY	
ORIGINAL SURVEY	SURVEYED
NOTE BOOK	PLOTTED
NO.	TEMPLATE
	AREAS CHECKED

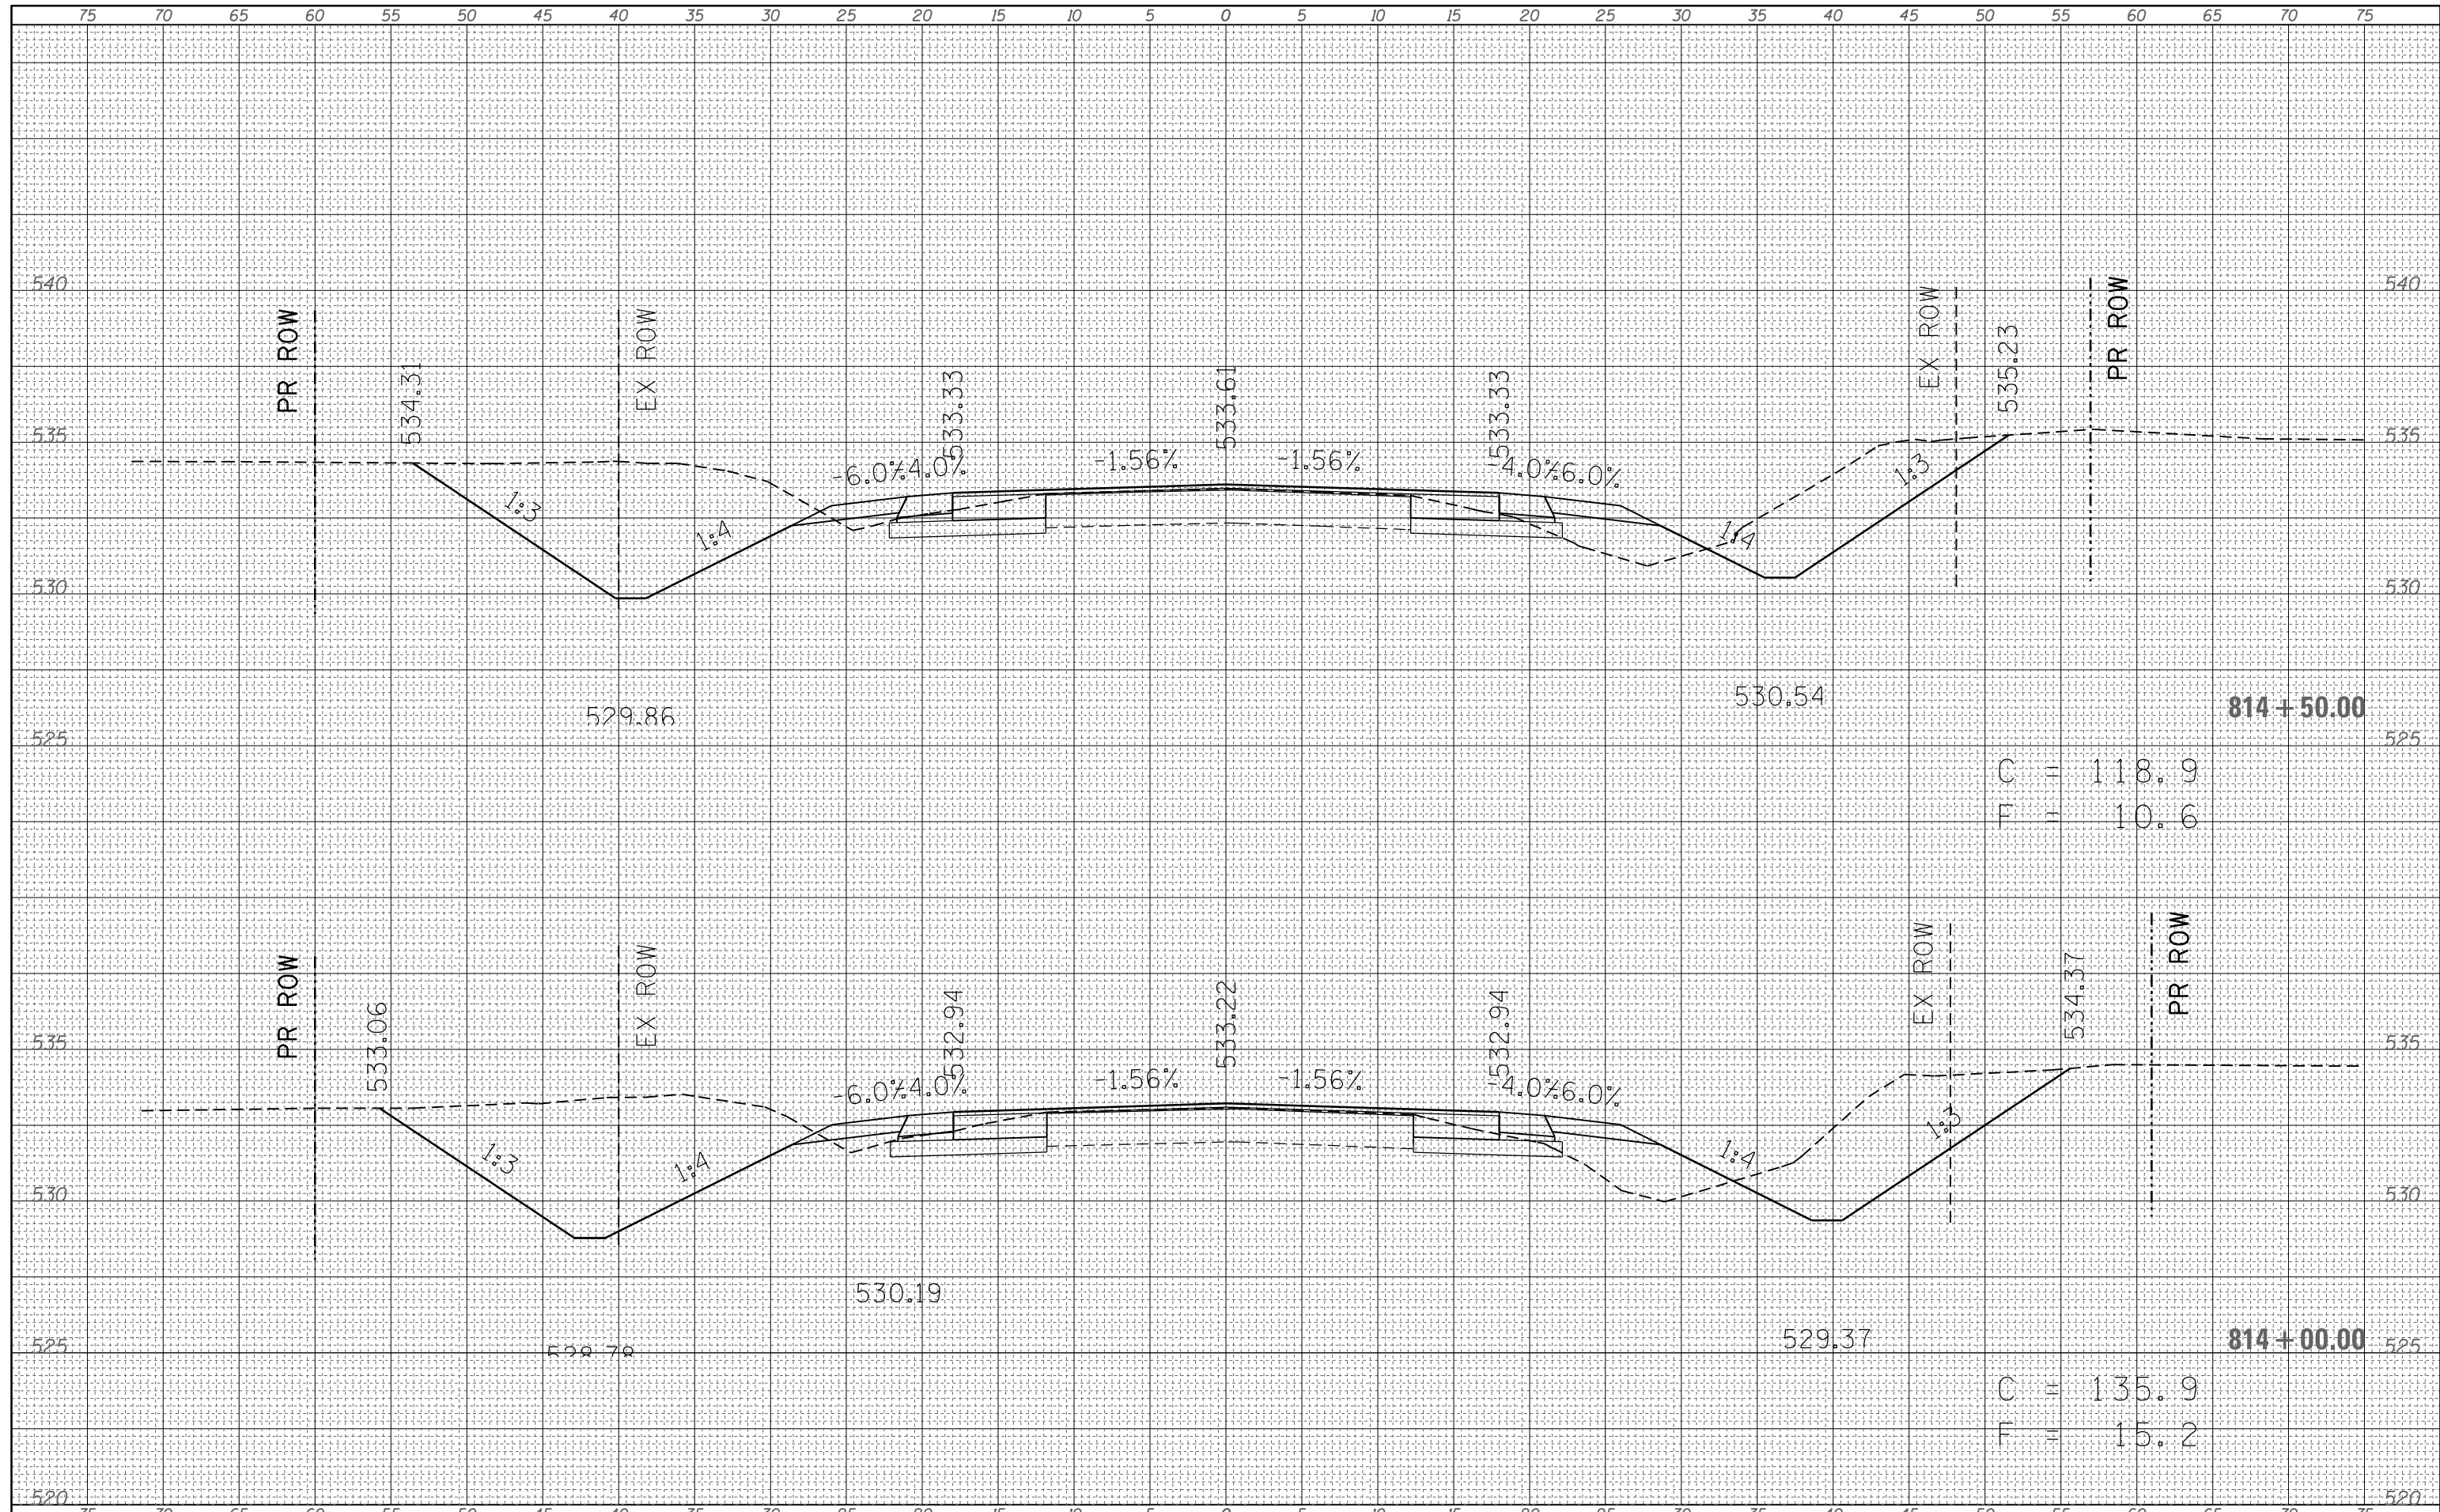

FILE NAME =	USER NAME = steffennk	DESIGNED -	REVISIED -	<b>STATE OF ILLINOIS</b> <b>DEPARTMENT OF TRANSPORTATION</b>	<b>MAINLINE CROSS SECTIONS</b>			F.A.P. RTE.	SECTION	COUNTY	TOTAL SHEETS	SHEET NO.
c:\pw\work\p\dot\stefennk\d0309111\0774567-sh	t-xsht-m1.dgn	DRAWN -	REVISIED -					116	126N	EDWARDS	71	50
Default	PLOT SCALE = 10.0000' / in.	CHECKED -	REVISIED -		CONTRACT NO. 74567			ILLINOIS FED. AID PROJECT				
	PLOT DATE = 3/18/2013	DATE -	REVISIED -		SCALE: 5	SHEET 7 OF 28 SHEETS	STA. 814+00.00 TO STA. 814+50.00					