


FINAL SURVEY NO.	SURVEYED PLOTTED TEMPLATE AREAS CHECKED	BY	DATE

ORIGINAL SURVEY NO.	SURVEYED PLOTTED TEMPLATE AREAS CHECKED	BY	DATE

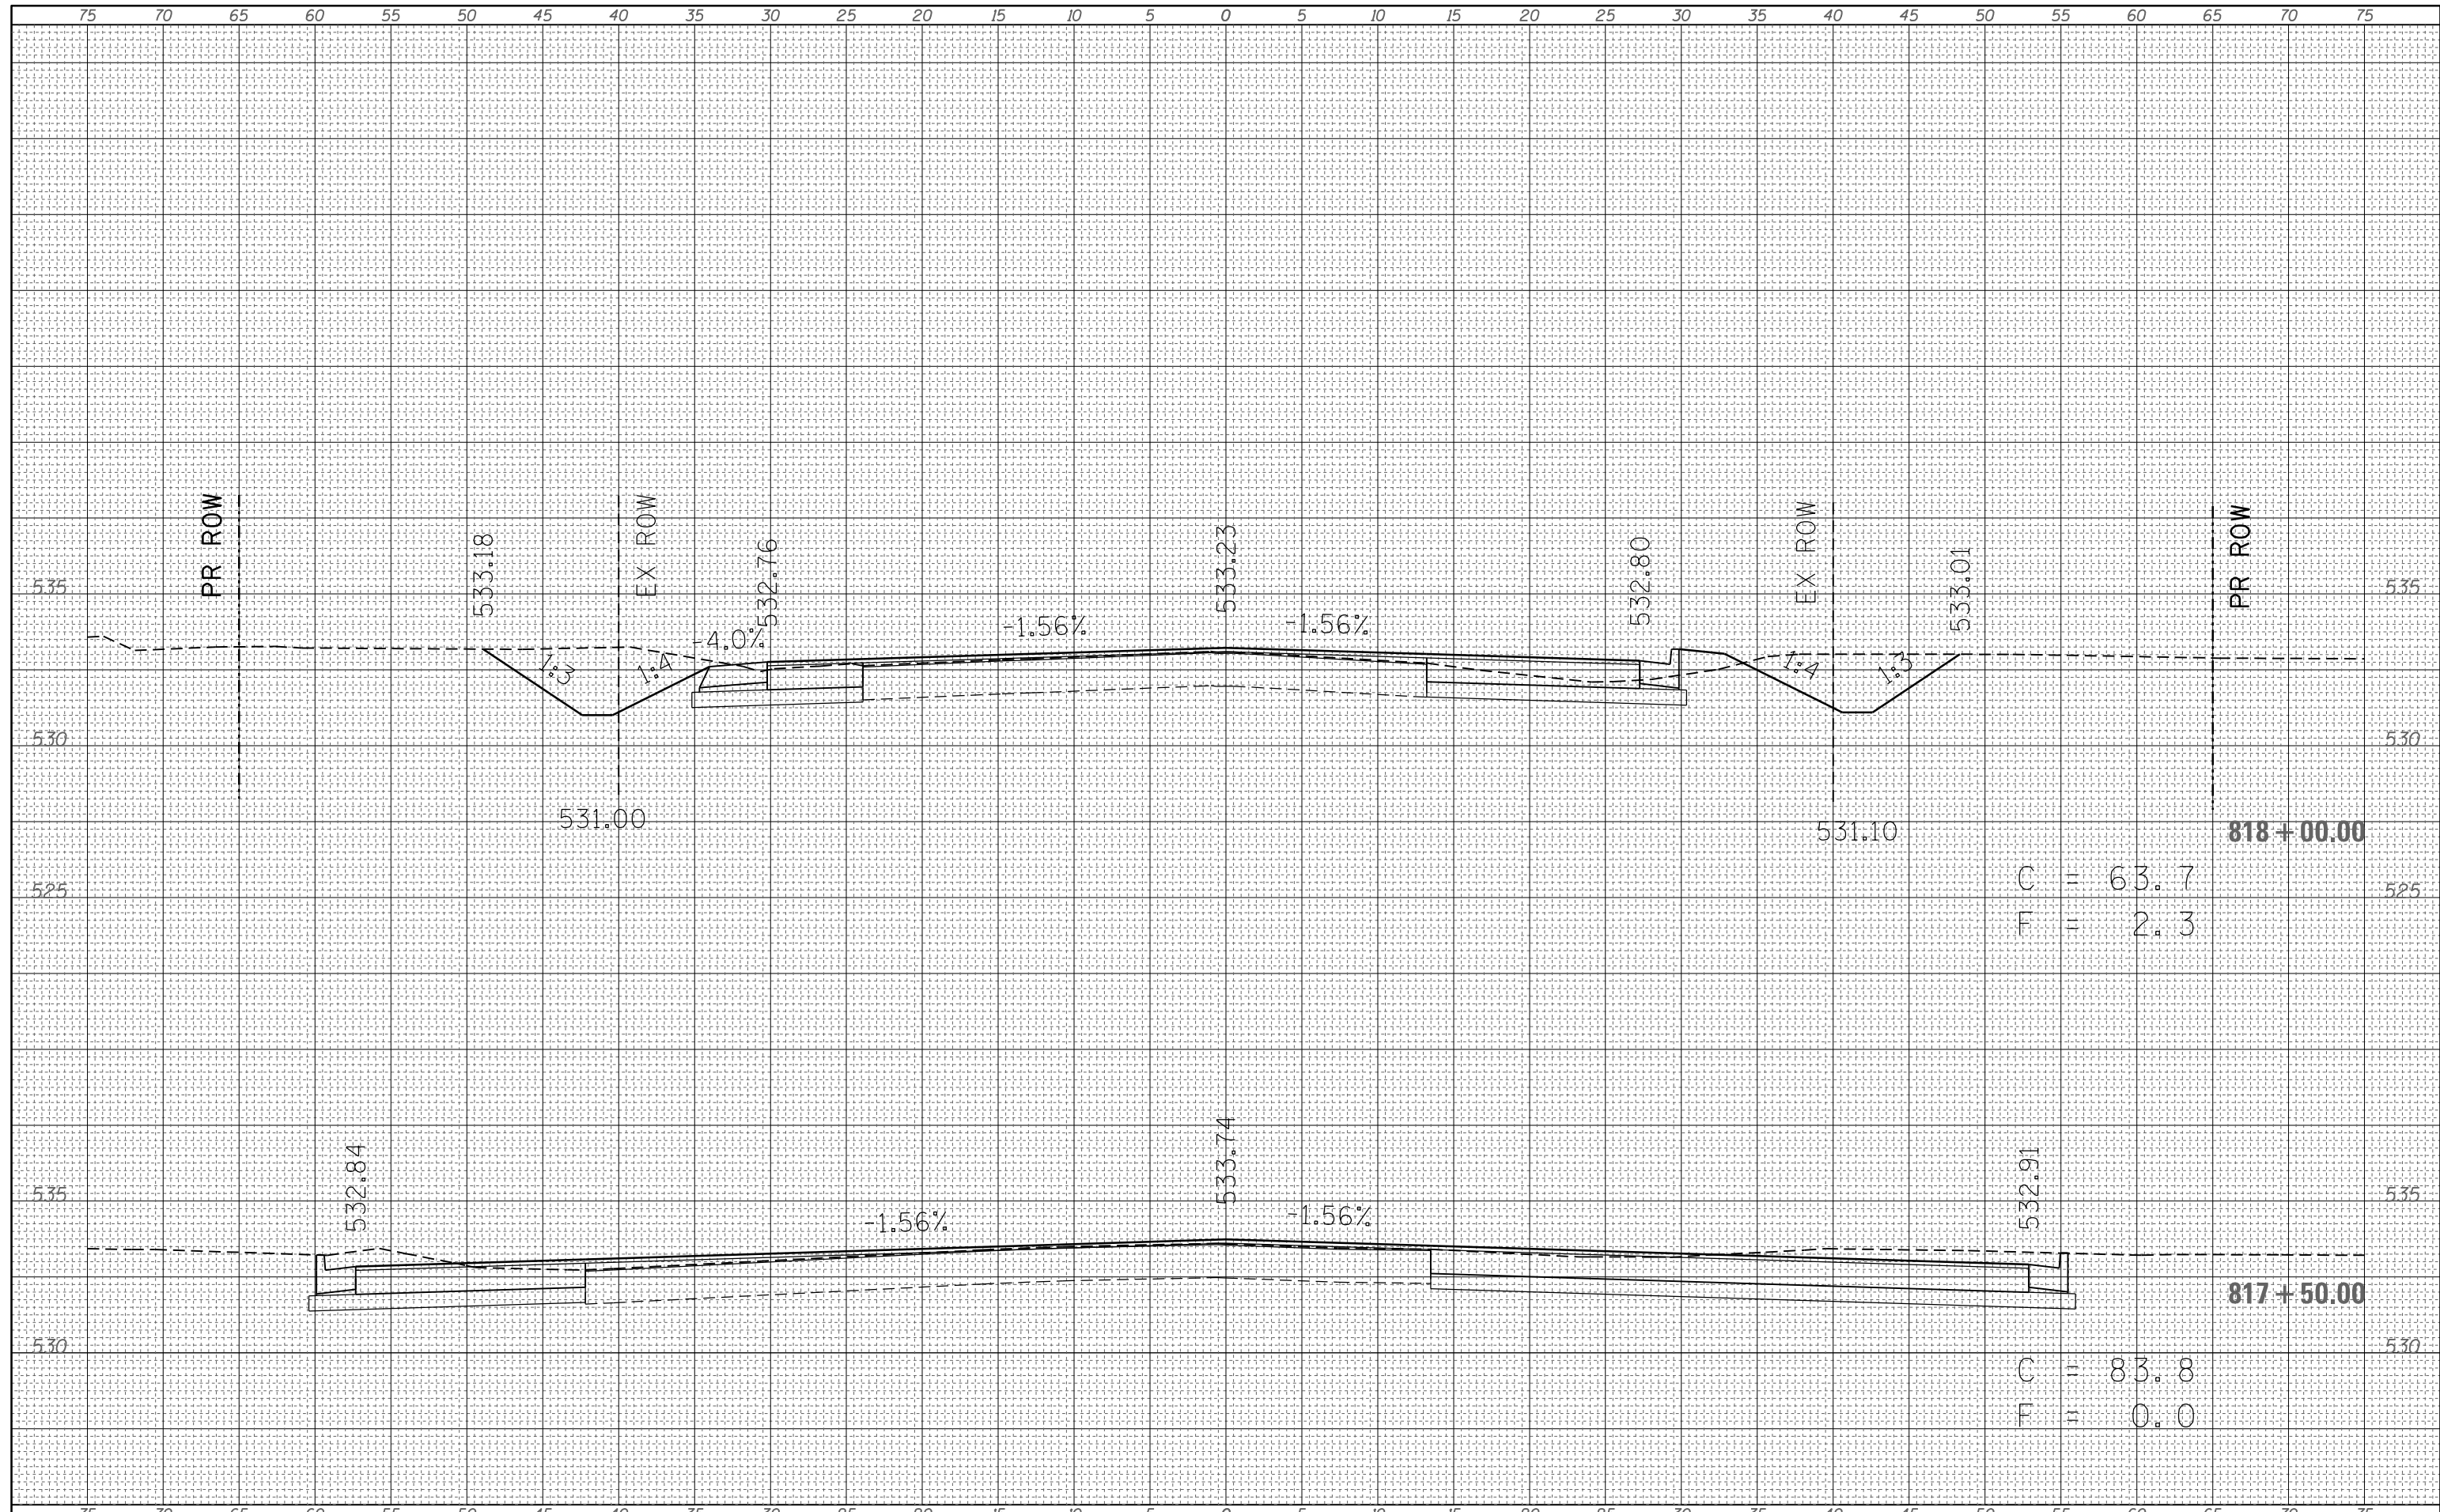

FILE NAME =	USER NAME = steffenmk	DESIGNED -	REVISED -	STATE OF ILLINOIS DEPARTMENT OF TRANSPORTATION	MAINLINE CROSS SECTIONS			F.A.P. RTE.	SECTION	COUNTY	TOTAL SHEETS	SHEET NO.
c:\pw_work\pwidot\steffenmk\d0309111\0774567-sh-t-xssht-m1.dgn	DRAWN -	REVISED -	116					126N	EDWARDS	71	53	
PLOT SCALE = 10.0000' / in.	CHECKED -	REVISED -	CONTRACT NO. 74567									
PLOT DATE = 3/18/2013	DATE -	REVISED -	SCALE: 5		SHEET 10 OF 28 SHEETS	STA. 817+50.00 TO STA. 818+00.00	ILLINOIS FED. AID PROJECT					