


| | |
|------------------|--|
| DATE | |
| BY | |
| FINAL SURVEY NO. | |
| SURVEYED | |
| PLOTTED | |
| TEMPLATE | |
| AREAS CHECKED | |

| | |
|---------------------|--|
| DATE | |
| BY | |
| ORIGINAL SURVEY NO. | |
| SURVEYED | |
| PLOTTED | |
| TEMPLATE | |
| AREAS CHECKED | |

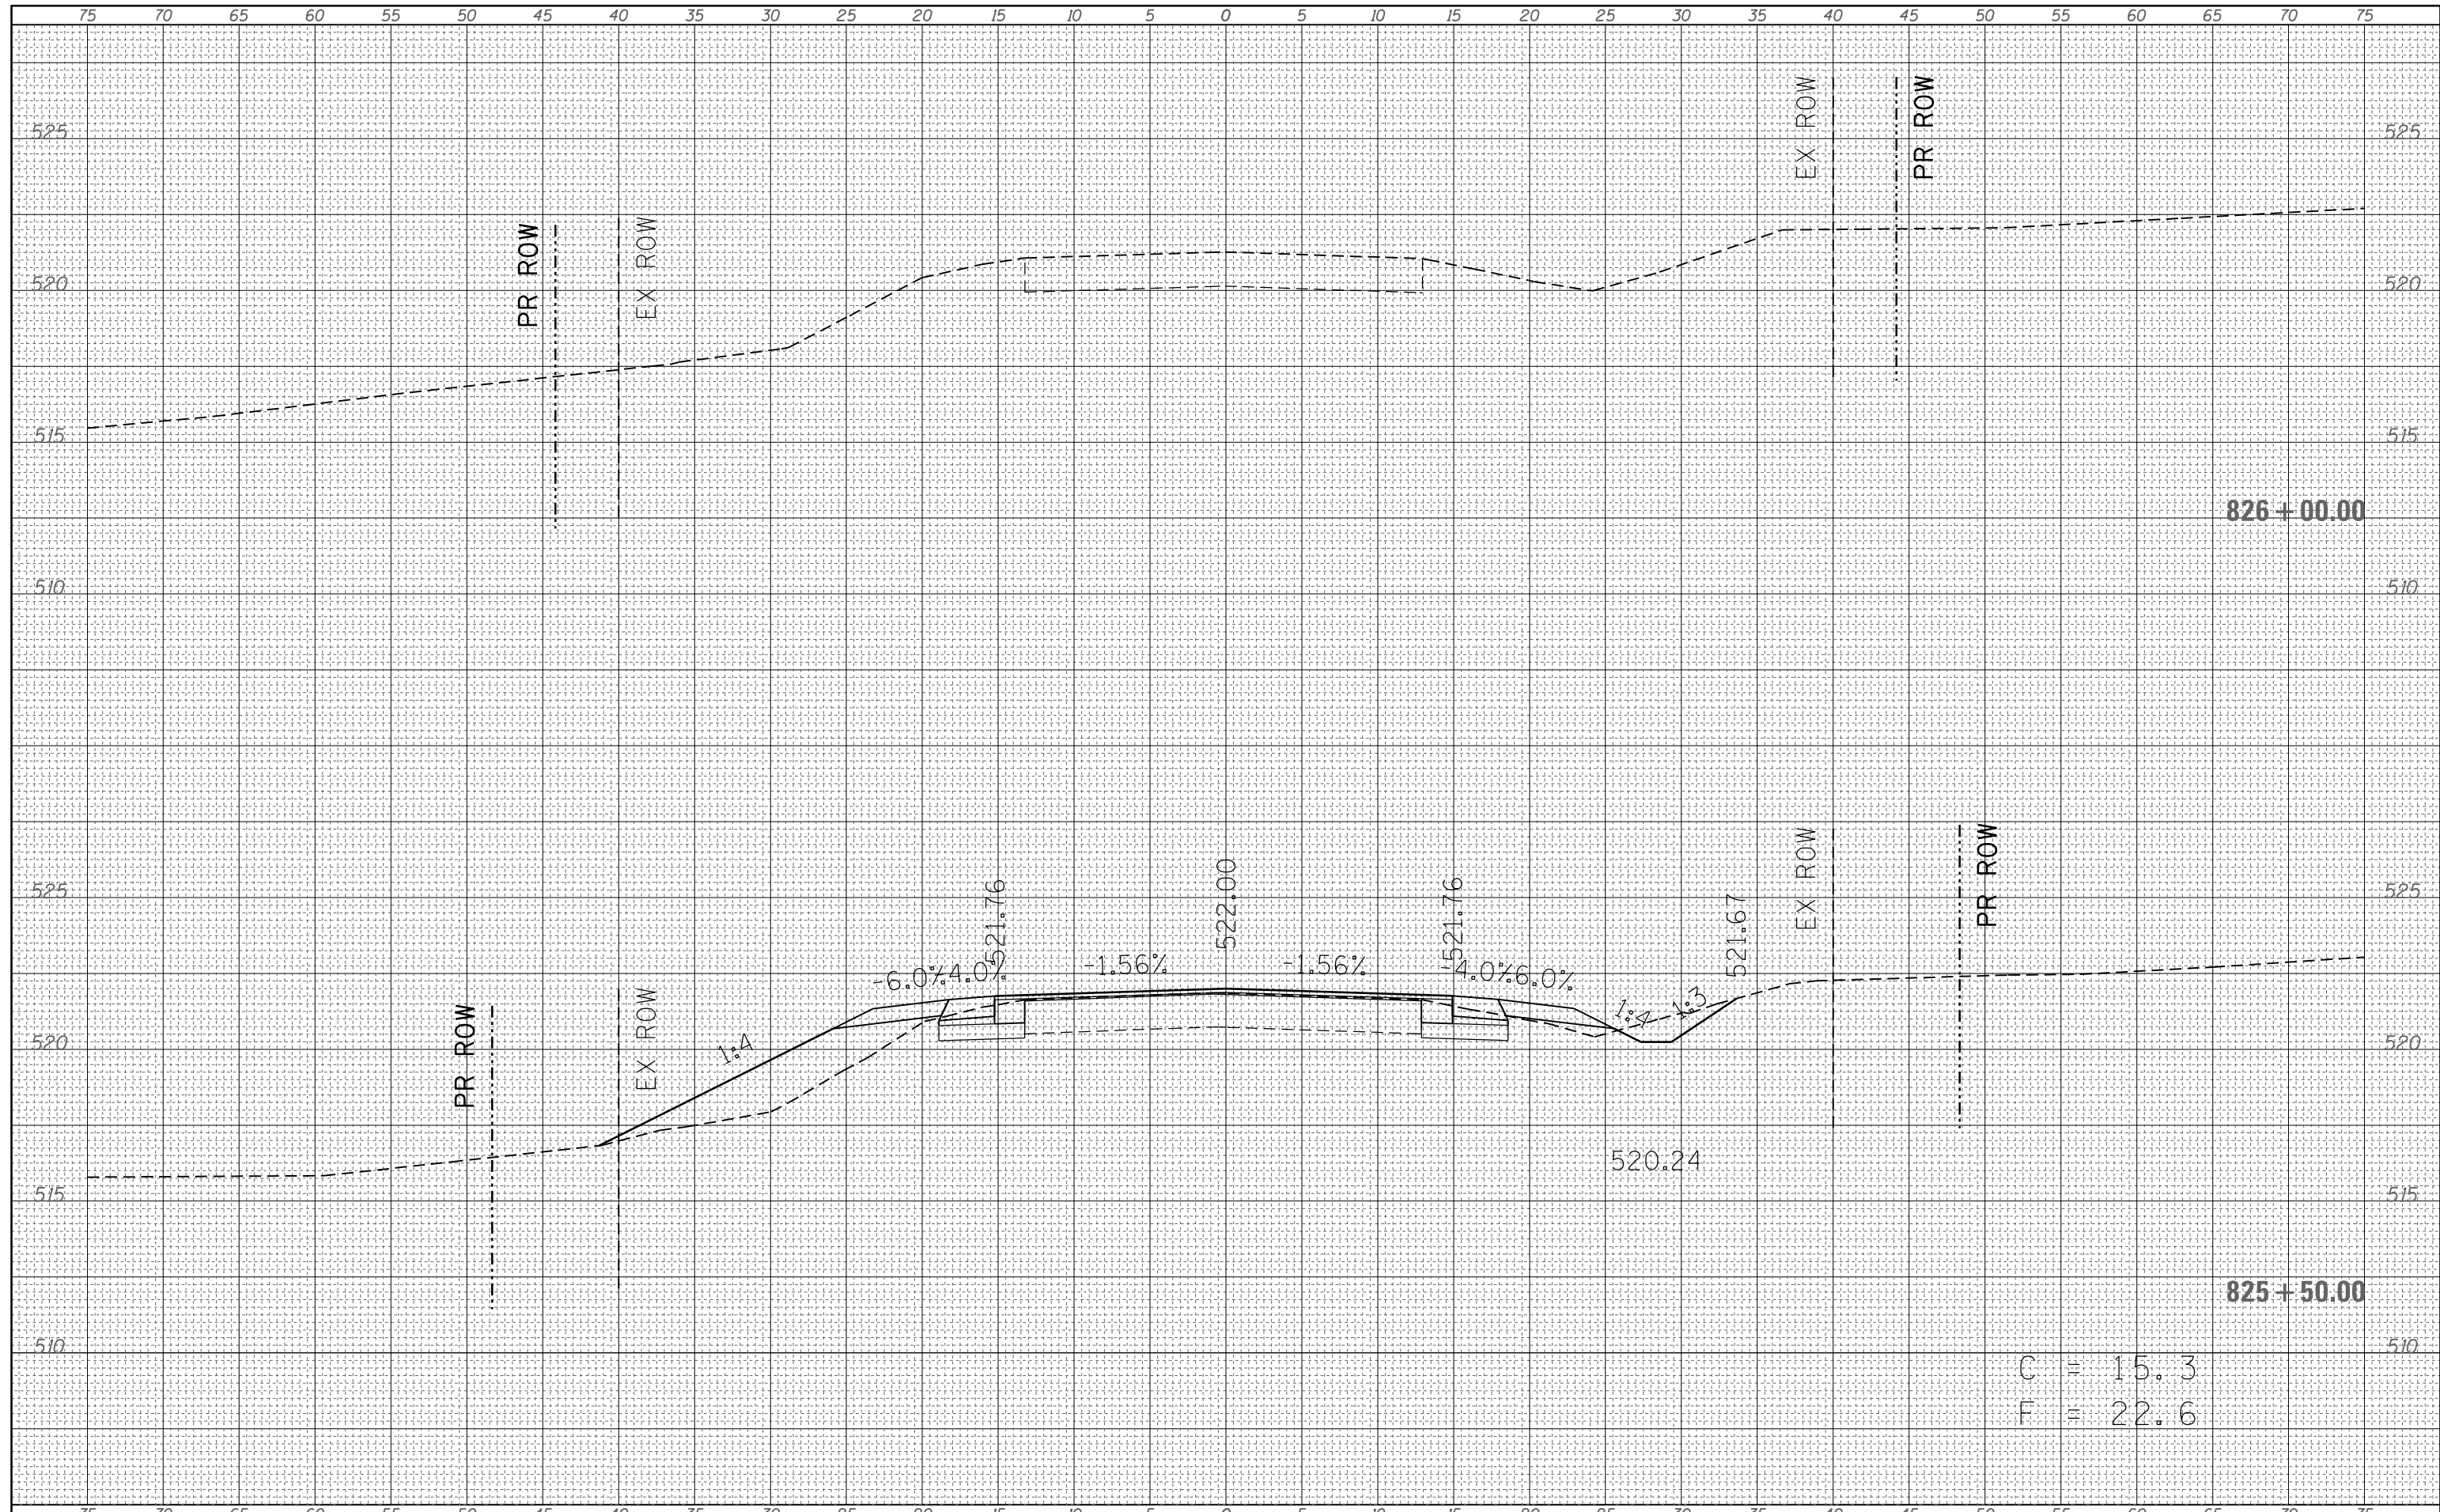

FILE NAME =
 c:\pw_work\pwidot\steffenmk\d0309111\0774567-sh

| | | |
|-----------------------------|------------|------------|
| USER NAME = steffenmk | DESIGNED - | REVISIED - |
| t-xsht.mldgn | DRAWN - | REVISIED - |
| PLOT SCALE = 10.0000' / in. | CHECKED - | REVISIED - |
| PLOT DATE = 3/18/2013 | DATE - | REVISIED - |

**STATE OF ILLINOIS
 DEPARTMENT OF TRANSPORTATION**

MAINLINE CROSS SECTIONS

SCALE: 5 SHEET 18 OF 28 SHEETS STA. 825+50.00 TO STA. 826+00.00

| | | | | |
|--------------------|---------|---------|---------------------------|-----------|
| F.A.P. RTE. | SECTION | COUNTY | TOTAL SHEETS | SHEET NO. |
| 116 | 126N | EDWARDS | 71 | 61 |
| CONTRACT NO. 74567 | | | ILLINOIS FED. AID PROJECT | |

C = 15.3
 F = 22.6