


FINAL SURVEY NO.	SURVEYED PLOTTED TEMPLATE AREAS CHECKED	BY	DATE

ORIGINAL SURVEY NO.	SURVEYED PLOTTED TEMPLATE AREAS CHECKED	BY	DATE

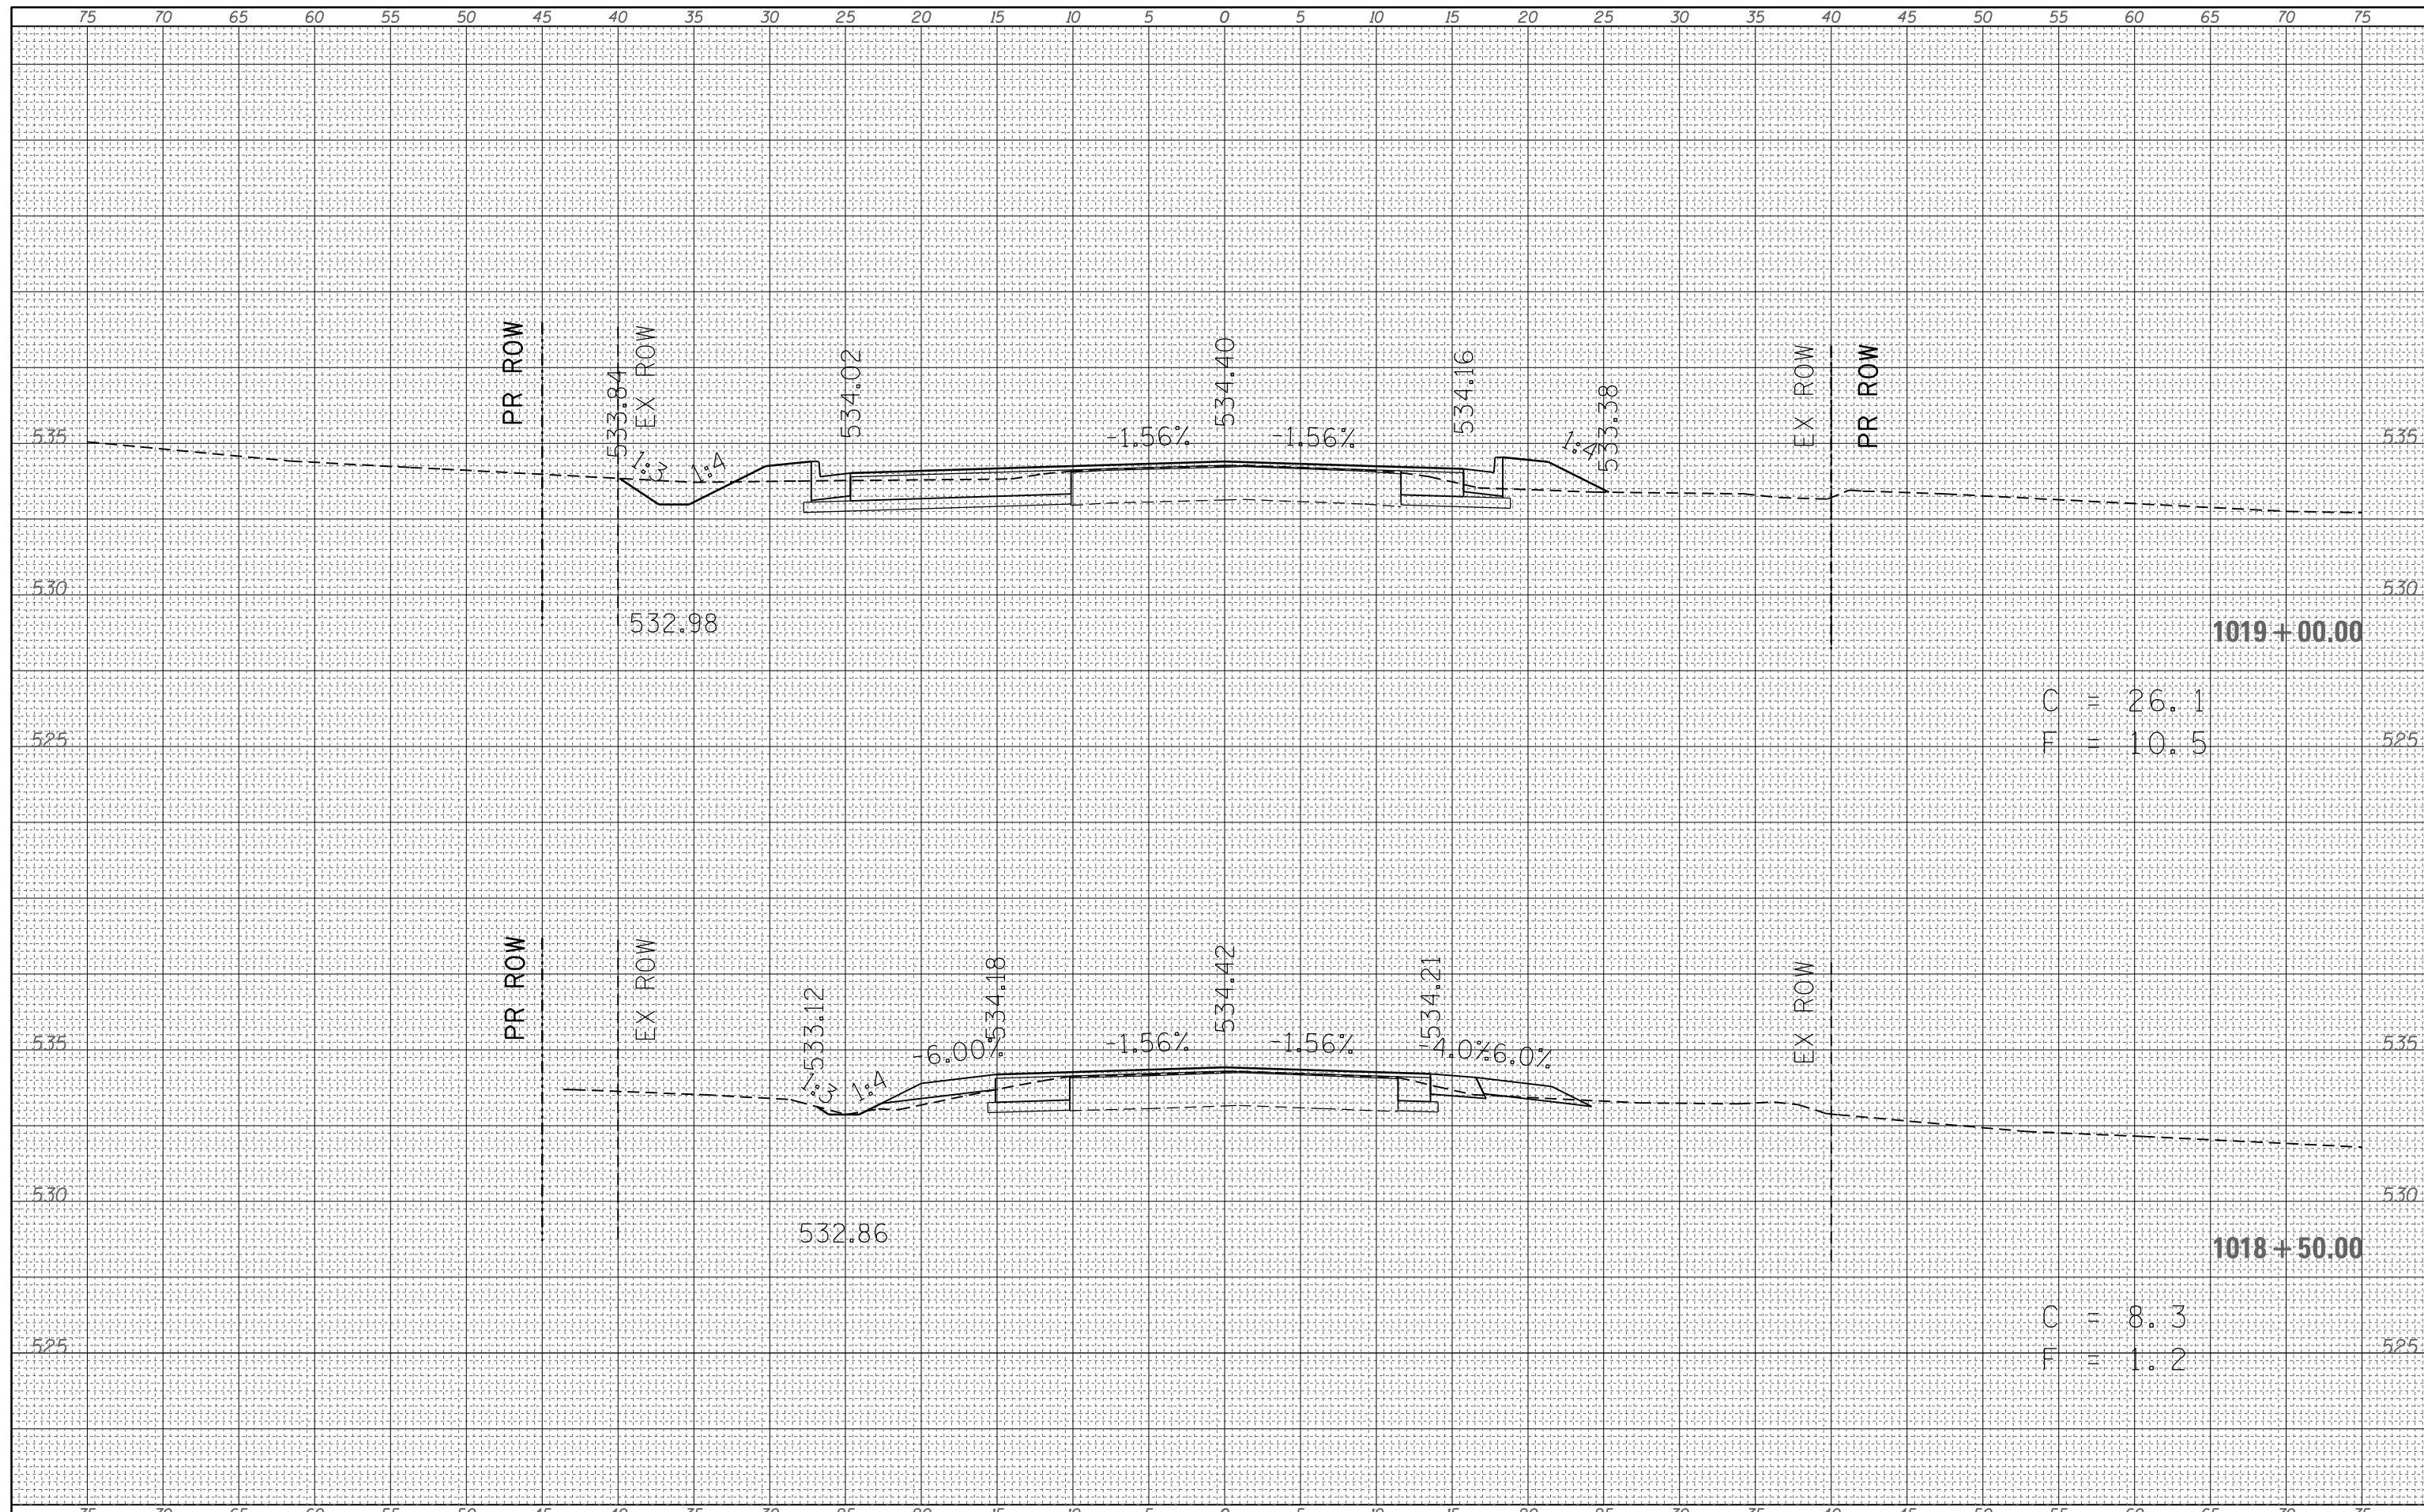

FILE NAME = c:\pw_work\pilot\steffenk\d0309111\0774567-sh-t-xsht-sr.dgn
 PLOT SCALE = 10.0000' / in.
 PLOT DATE = 3/18/2013

USER NAME = steffenk
 DESIGNED -
 DRAWN -
 CHECKED -
 DATE -

REVISIED -
 REVISIED -
 REVISIED -
 REVISIED -

**STATE OF ILLINOIS
DEPARTMENT OF TRANSPORTATION**

WEST SALEM ROAD CROSS SECTIONS
 SCALE: 5 SHEET 21 OF 28 SHEETS STA. 1018+50.00 TO STA. 1019+00.00

F.A.P. RTE.	SECTION	COUNTY	TOTAL SHEETS	SHEET NO.
116	126N	EDWARDS	71	64
CONTRACT NO. 74567				
ILLINOIS FED. AID PROJECT				