


BY	DATE

ORIGINAL SURVEY	SURVEYED
NOTE BOOK	PLOTTED
NO.	TEMPLATE
	AREAS
	CHECKED

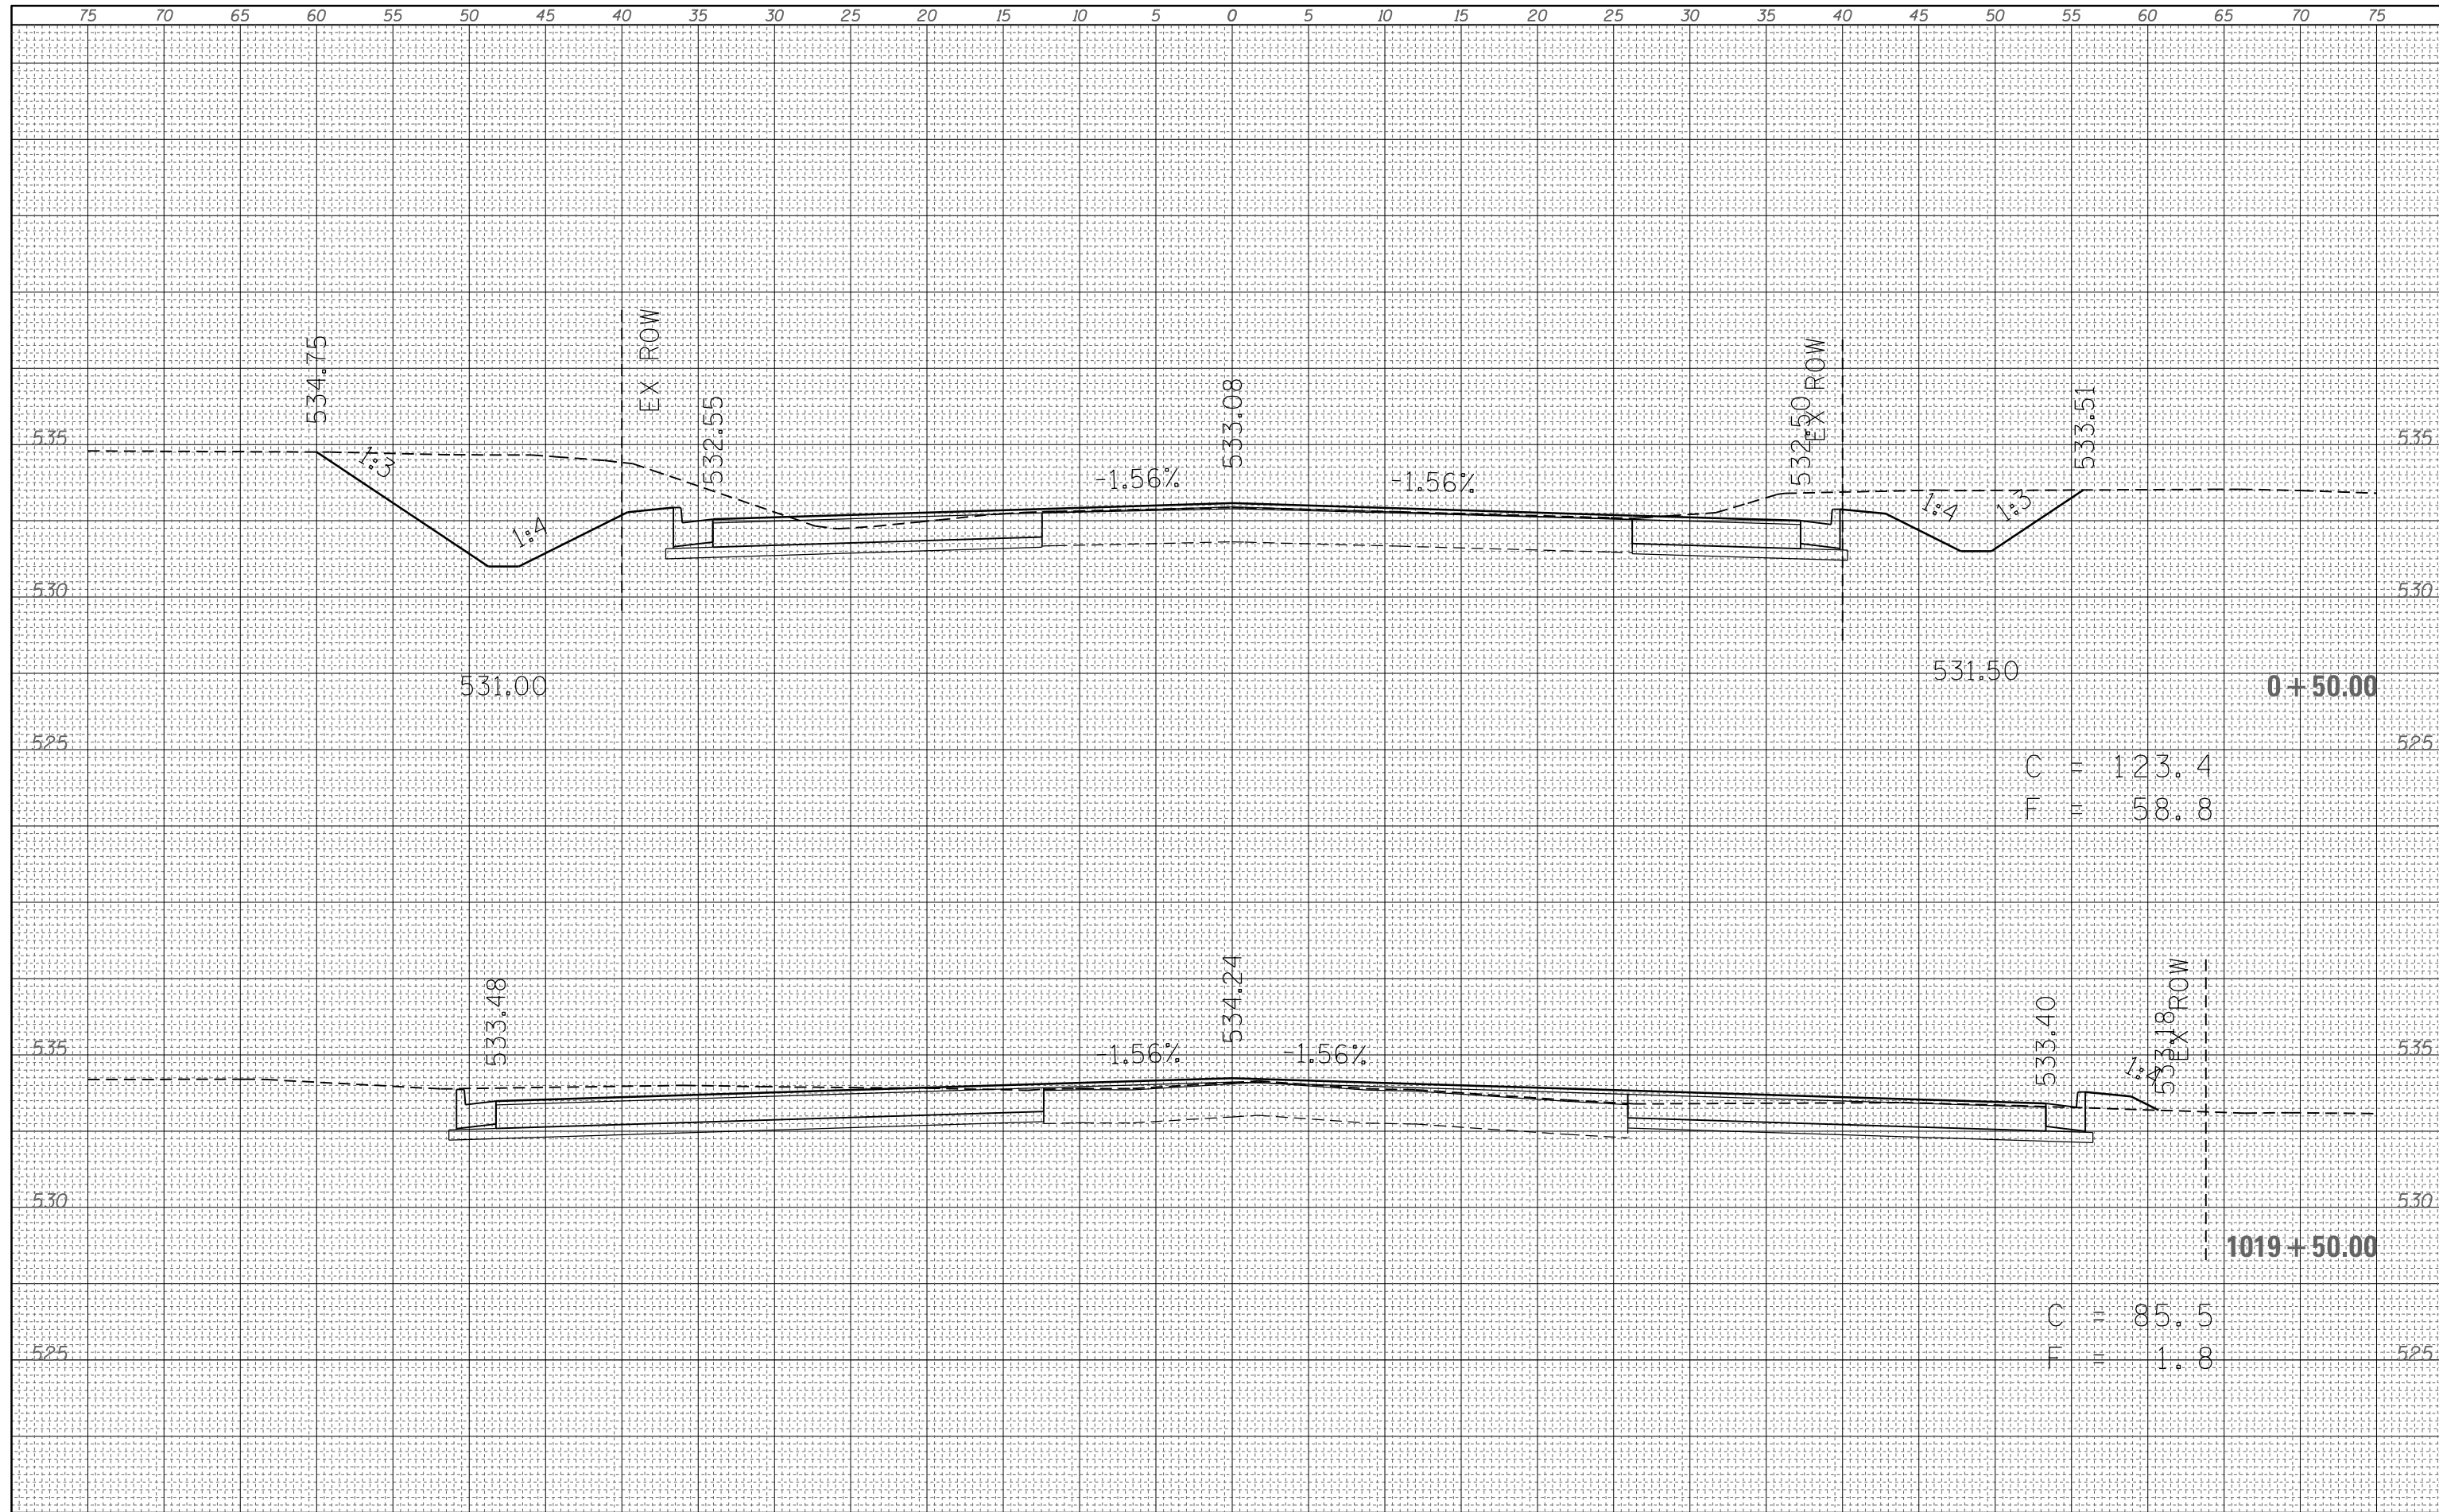

FILE NAME =  
 c:\pw\_work\pwork\steffenmk\d0309111\0774567-sh

USER NAME = steffenk  
 t-xsht-sr.dgn  
 PLOT SCALE = 10.0000' / in.  
 PLOT DATE = 3/18/2013

DESIGNED -  
 DRAWN -  
 CHECKED -  
 DATE -

REVISED -  
 REVISED -  
 REVISED -  
 REVISED -

**STATE OF ILLINOIS  
 DEPARTMENT OF TRANSPORTATION**

**WEST SALEM ROAD CROSS SECTIONS**

SCALE: 5      SHEET 22 OF 28 SHEETS      STA. 1019+50.00 TO STA. +50.00

F.A.P. RTE.	SECTION	COUNTY	TOTAL SHEETS	SHEET NO.
116	126N	EDWARDS	71	65
CONTRACT NO. 74567			ILLINOIS FED. AID PROJECT	