


FINAL SURVEY NO.	SURVEYED PLOTTED	DATE
NOTE BOOK	TEMPLATE	
AREAS CHECKED	AREAS CHECKED	
BY		

ORIGINAL SURVEY NO.	SURVEYED PLOTTED	DATE
NOTE BOOK	TEMPLATE	
AREAS CHECKED	AREAS CHECKED	
BY		

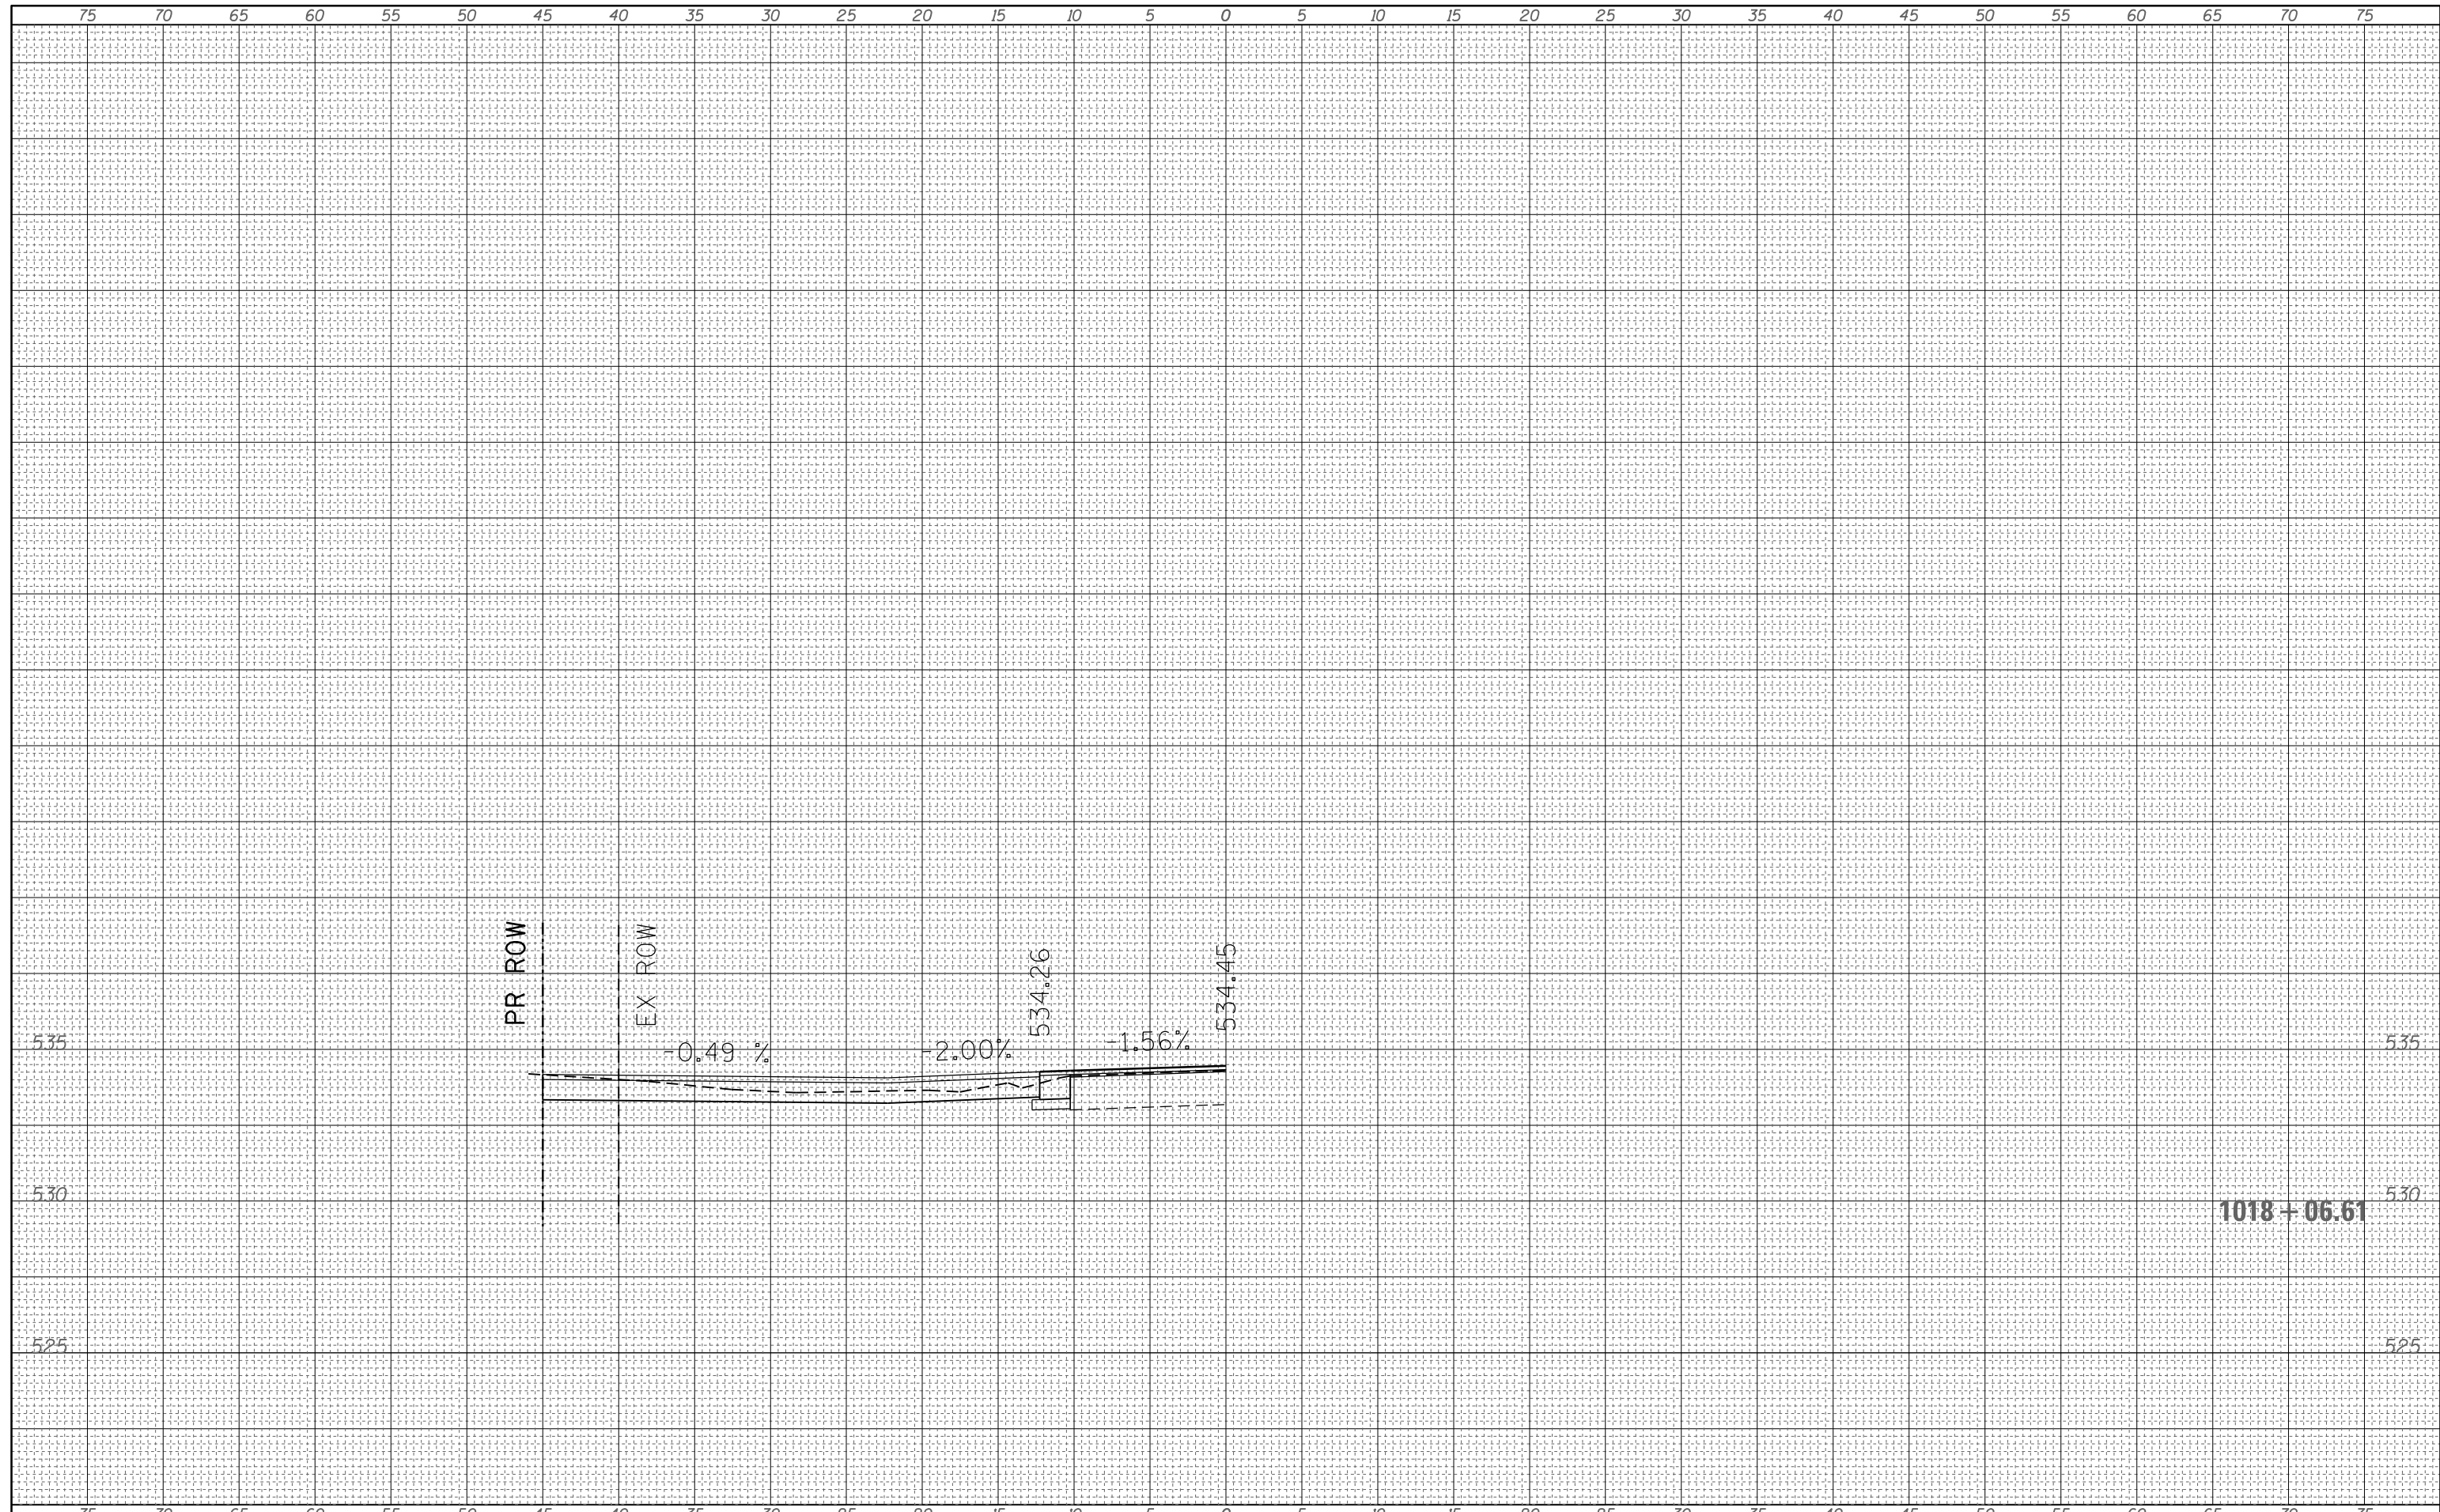

FILE NAME = c:\pw_work\pwidot\steffenk\d0309111\0774567-sh

USER NAME = steffenk
 t:\xsht-srent.dgn
 PLOT SCALE = 10.0000' / in.
 PLOT DATE = 3/18/2013

DESIGNED -
 DRAWN -
 CHECKED -
 DATE -

REVISED -
 REVISED -
 REVISED -
 REVISED -

**STATE OF ILLINOIS
 DEPARTMENT OF TRANSPORTATION**

ENTRANCE CROSS SECTIONS

SCALE: 5 SHEET 28 OF 28 SHEETS STA. 1018+06.61 TO STA. 1018+06.61

F.A.P. RTE.	SECTION	COUNTY	TOTAL SHEETS	SHEET NO.
116	126N	EDWARDS	71	71
CONTRACT NO. 74567			ILLINOIS FED. AID PROJECT	