


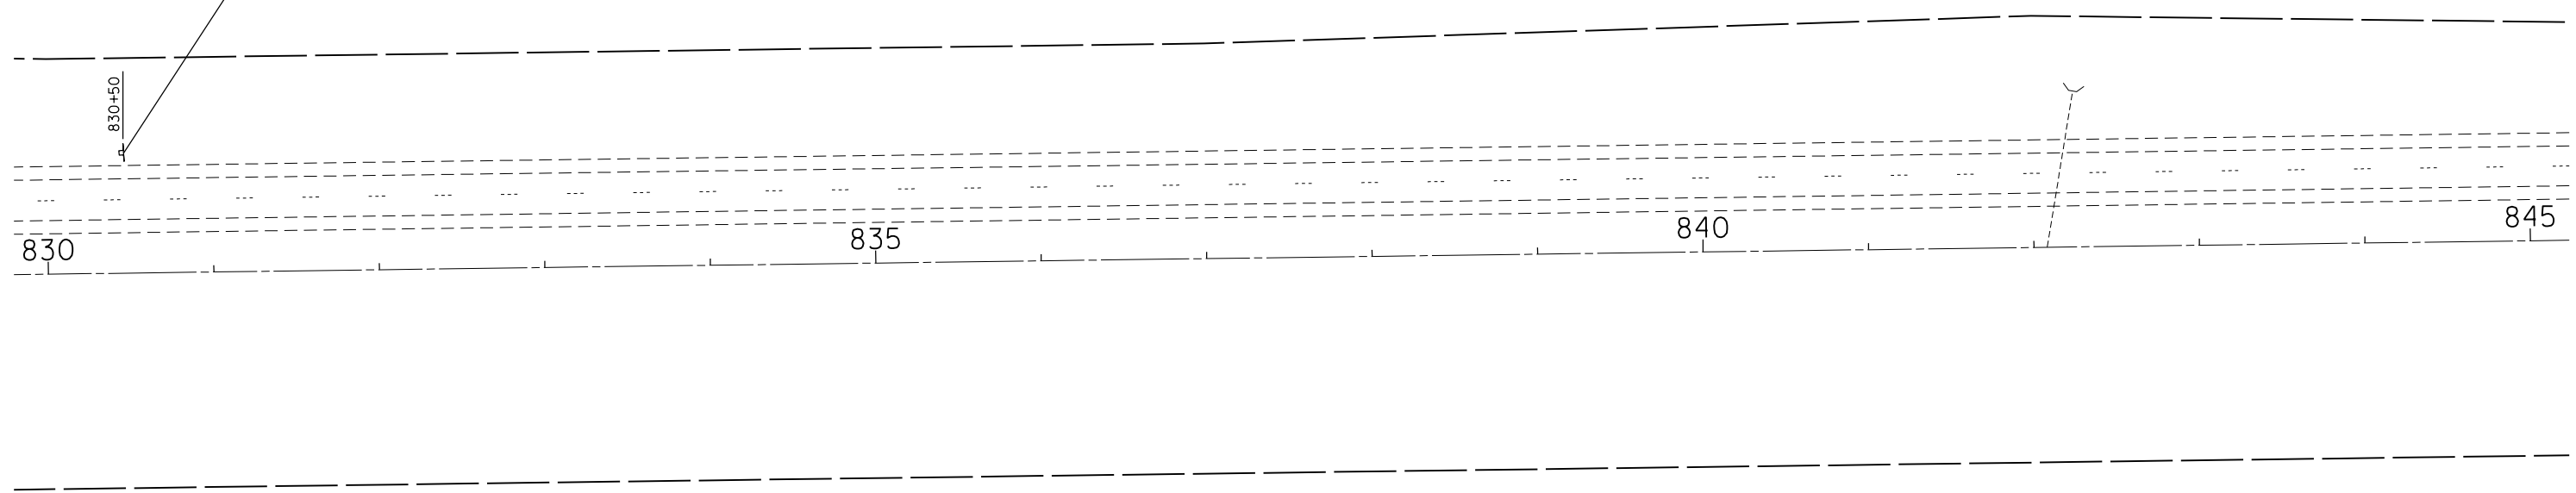



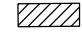



W20-1103(O)-48

830+50



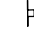LEGEND

-  SIGN
-  TYPE II BARRICADE DRUM OR VERTICAL BARRICADE W/STEADY BURN MONODIRECTIONAL LIGHT
-  IMPACT ATTENUATORS, TEMPORARY (NON-REDIRECTIVE) TEST LEVEL 3
-  TEMPORARY CONCRETE BARRIER
-  PAVED SHOULDER REMOVAL
-  TYPE III BARRICADE

FILE NAME =	USER NAME = steffenmk	DESIGNED -	REVISED -
c:\pwork\pwork\stevfennk\d0312827\074600-sh1-staging.dgn		DRAWN -	REVISED -
Default	PLOT SCALE = 100.0000' / in.	CHECKED -	REVISED -
	PLOT DATE = 3/29/2013	DATE -	REVISED -

**STATE OF ILLINOIS
DEPARTMENT OF TRANSPORTATION**

STAGE 1

SCALE: 50 SHEET 6 OF 6 SHEETS STA. 830+00 TO STA. 845+00

F.A.P. RTE.	SECTION	COUNTY	TOTAL SHEETS	SHEET NO.
327	.	CLAY	49	12
CONTRACT NO. 74600			ILLINOIS FED. AID PROJECT	

• D7 Bridge Repairs 2014-1