


WRONG WAY TRAFFIC CONTROL FOR DIAMOND INTERCHANGE EXIT RAMP WITH LEFT TURN ONLY, NO ISLAND: DETAIL "C"

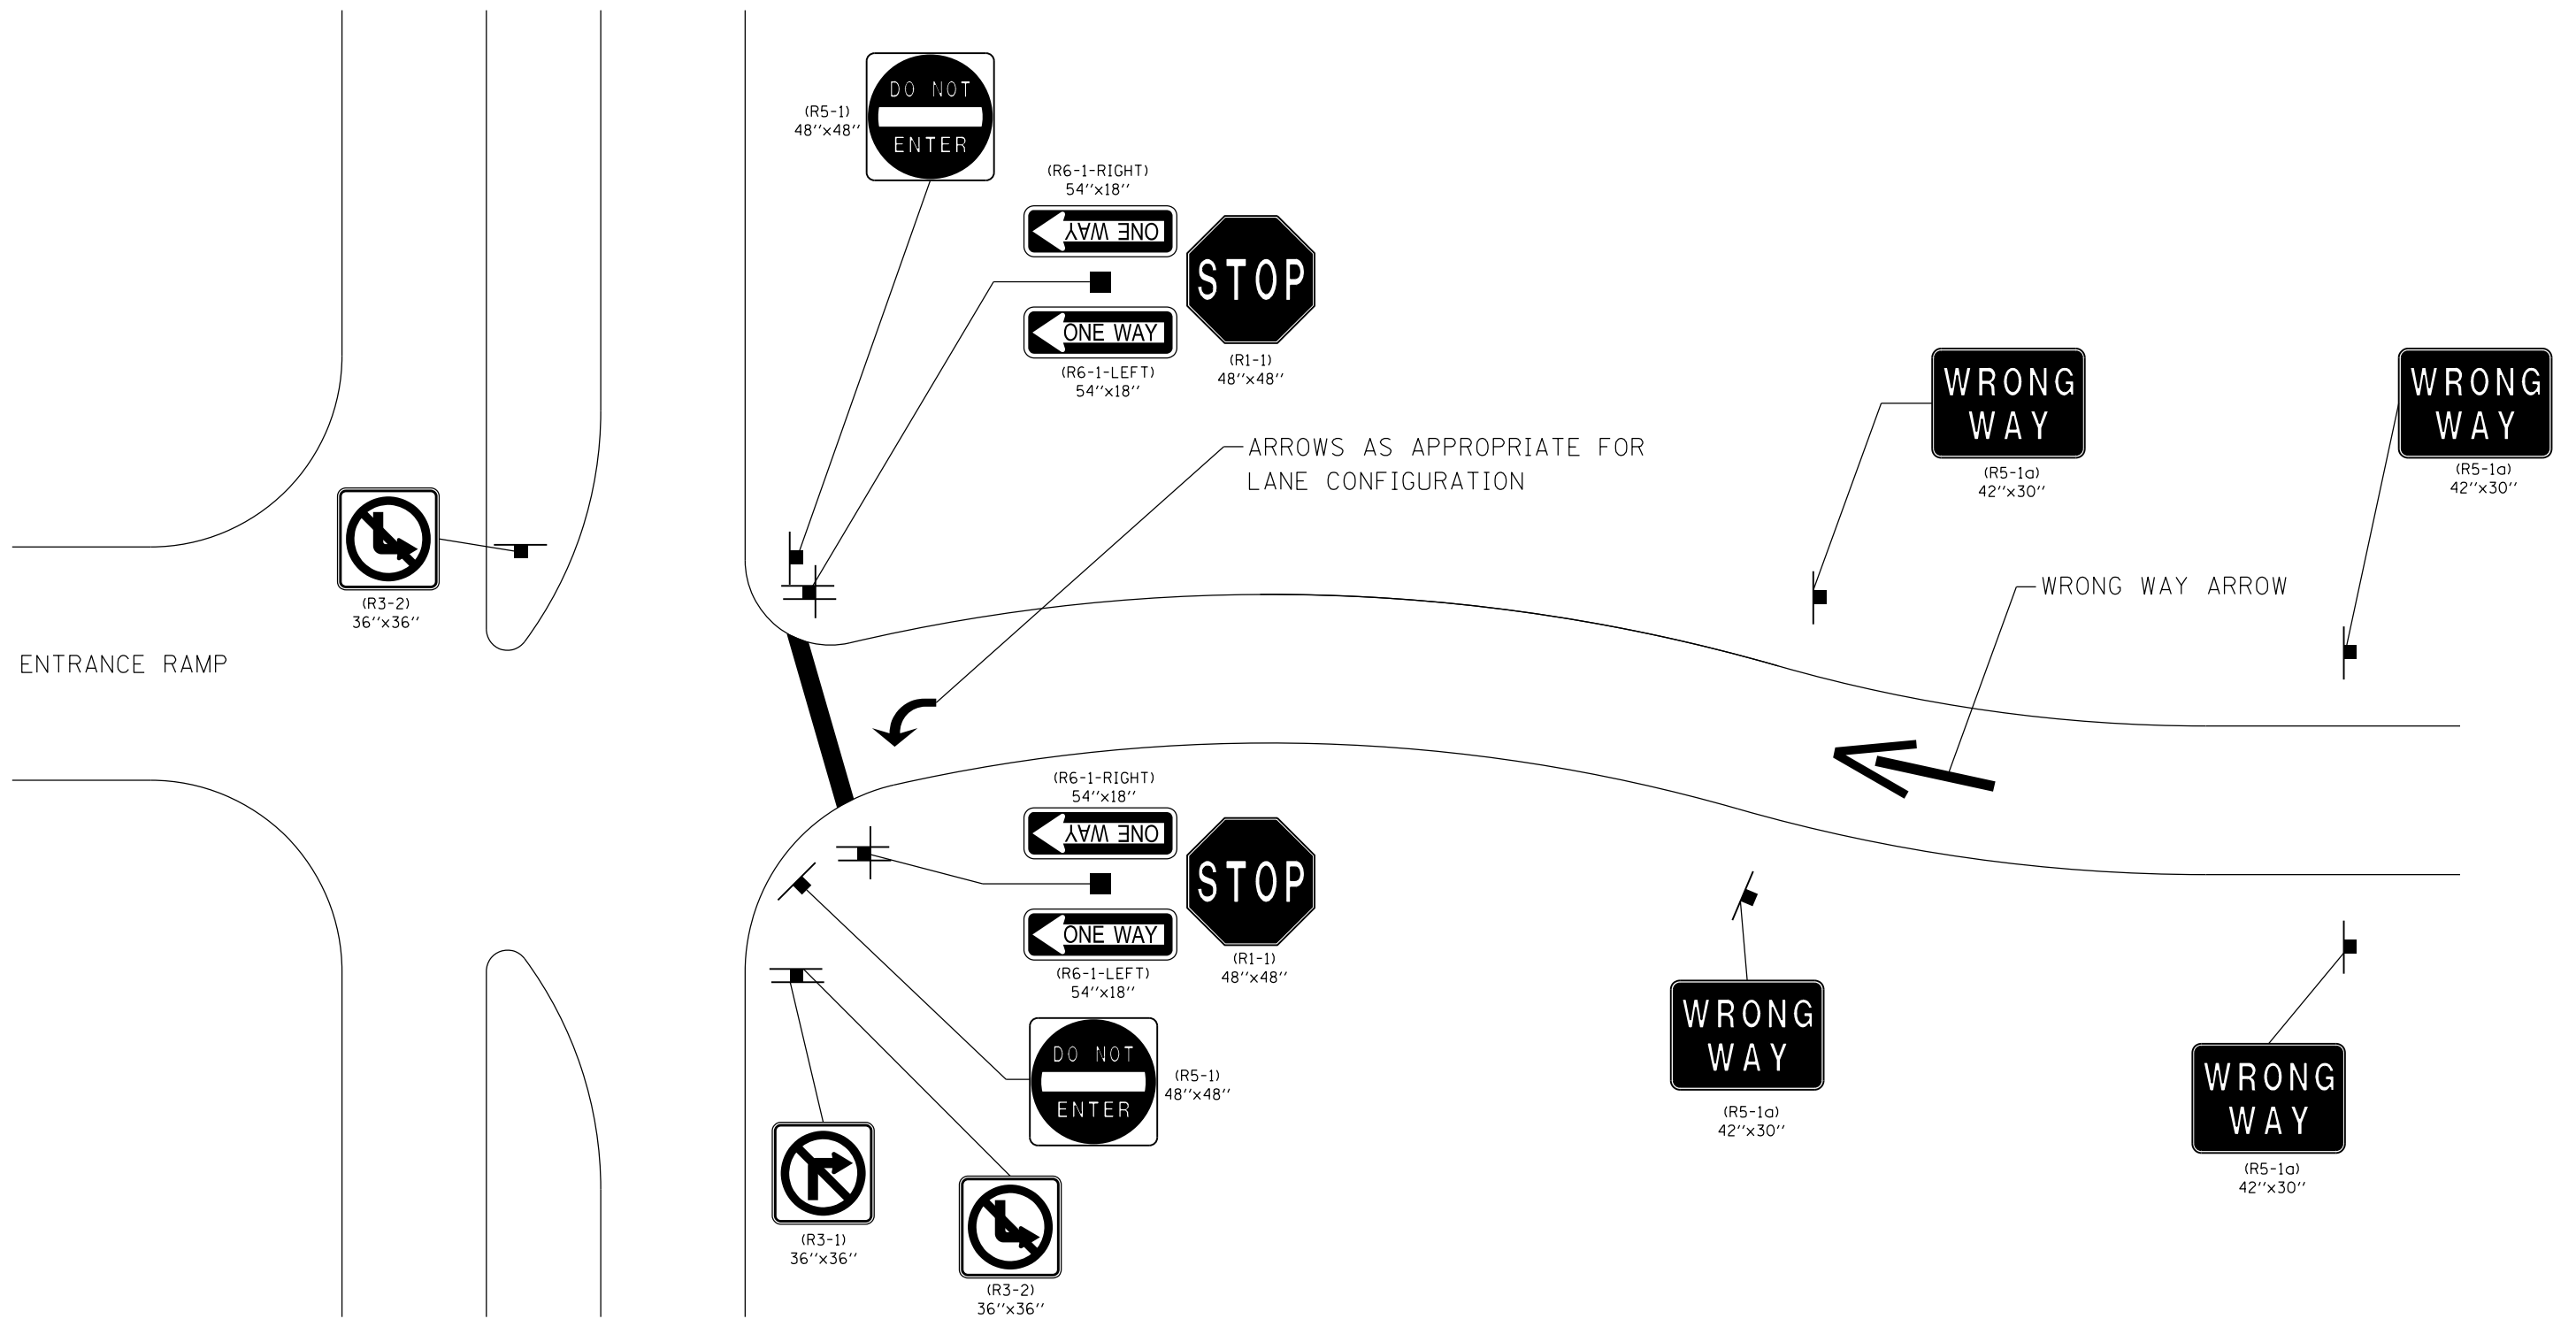

FILE NAME =	USER NAME = steffenmk	DESIGNED -	REVISED -	STATE OF ILLINOIS DEPARTMENT OF TRANSPORTATION	DIAMOND INTERCHANGE EXIT RAMP DETAIL "C"				F.A. RTE.	SECTION	COUNTY	TOTAL SHEETS	SHEET NO.
	74614-Int Signs.dgn	DRAWN -	REVISED -									44	36
	PLOT SCALE = 40.0000' / in.	CHECKED -	REVISED -									CONTRACT NO. 74614	
Default	PLOT DATE = 3/28/2013	DATE -	REVISED -						SCALE:	SHEET	OF	SHEETS	STA.