


WRONG WAY TRAFFIC CONTROL FOR PARTIAL CLOVERLEAFS WITH PAINTED ISLAND: DETAIL "E"

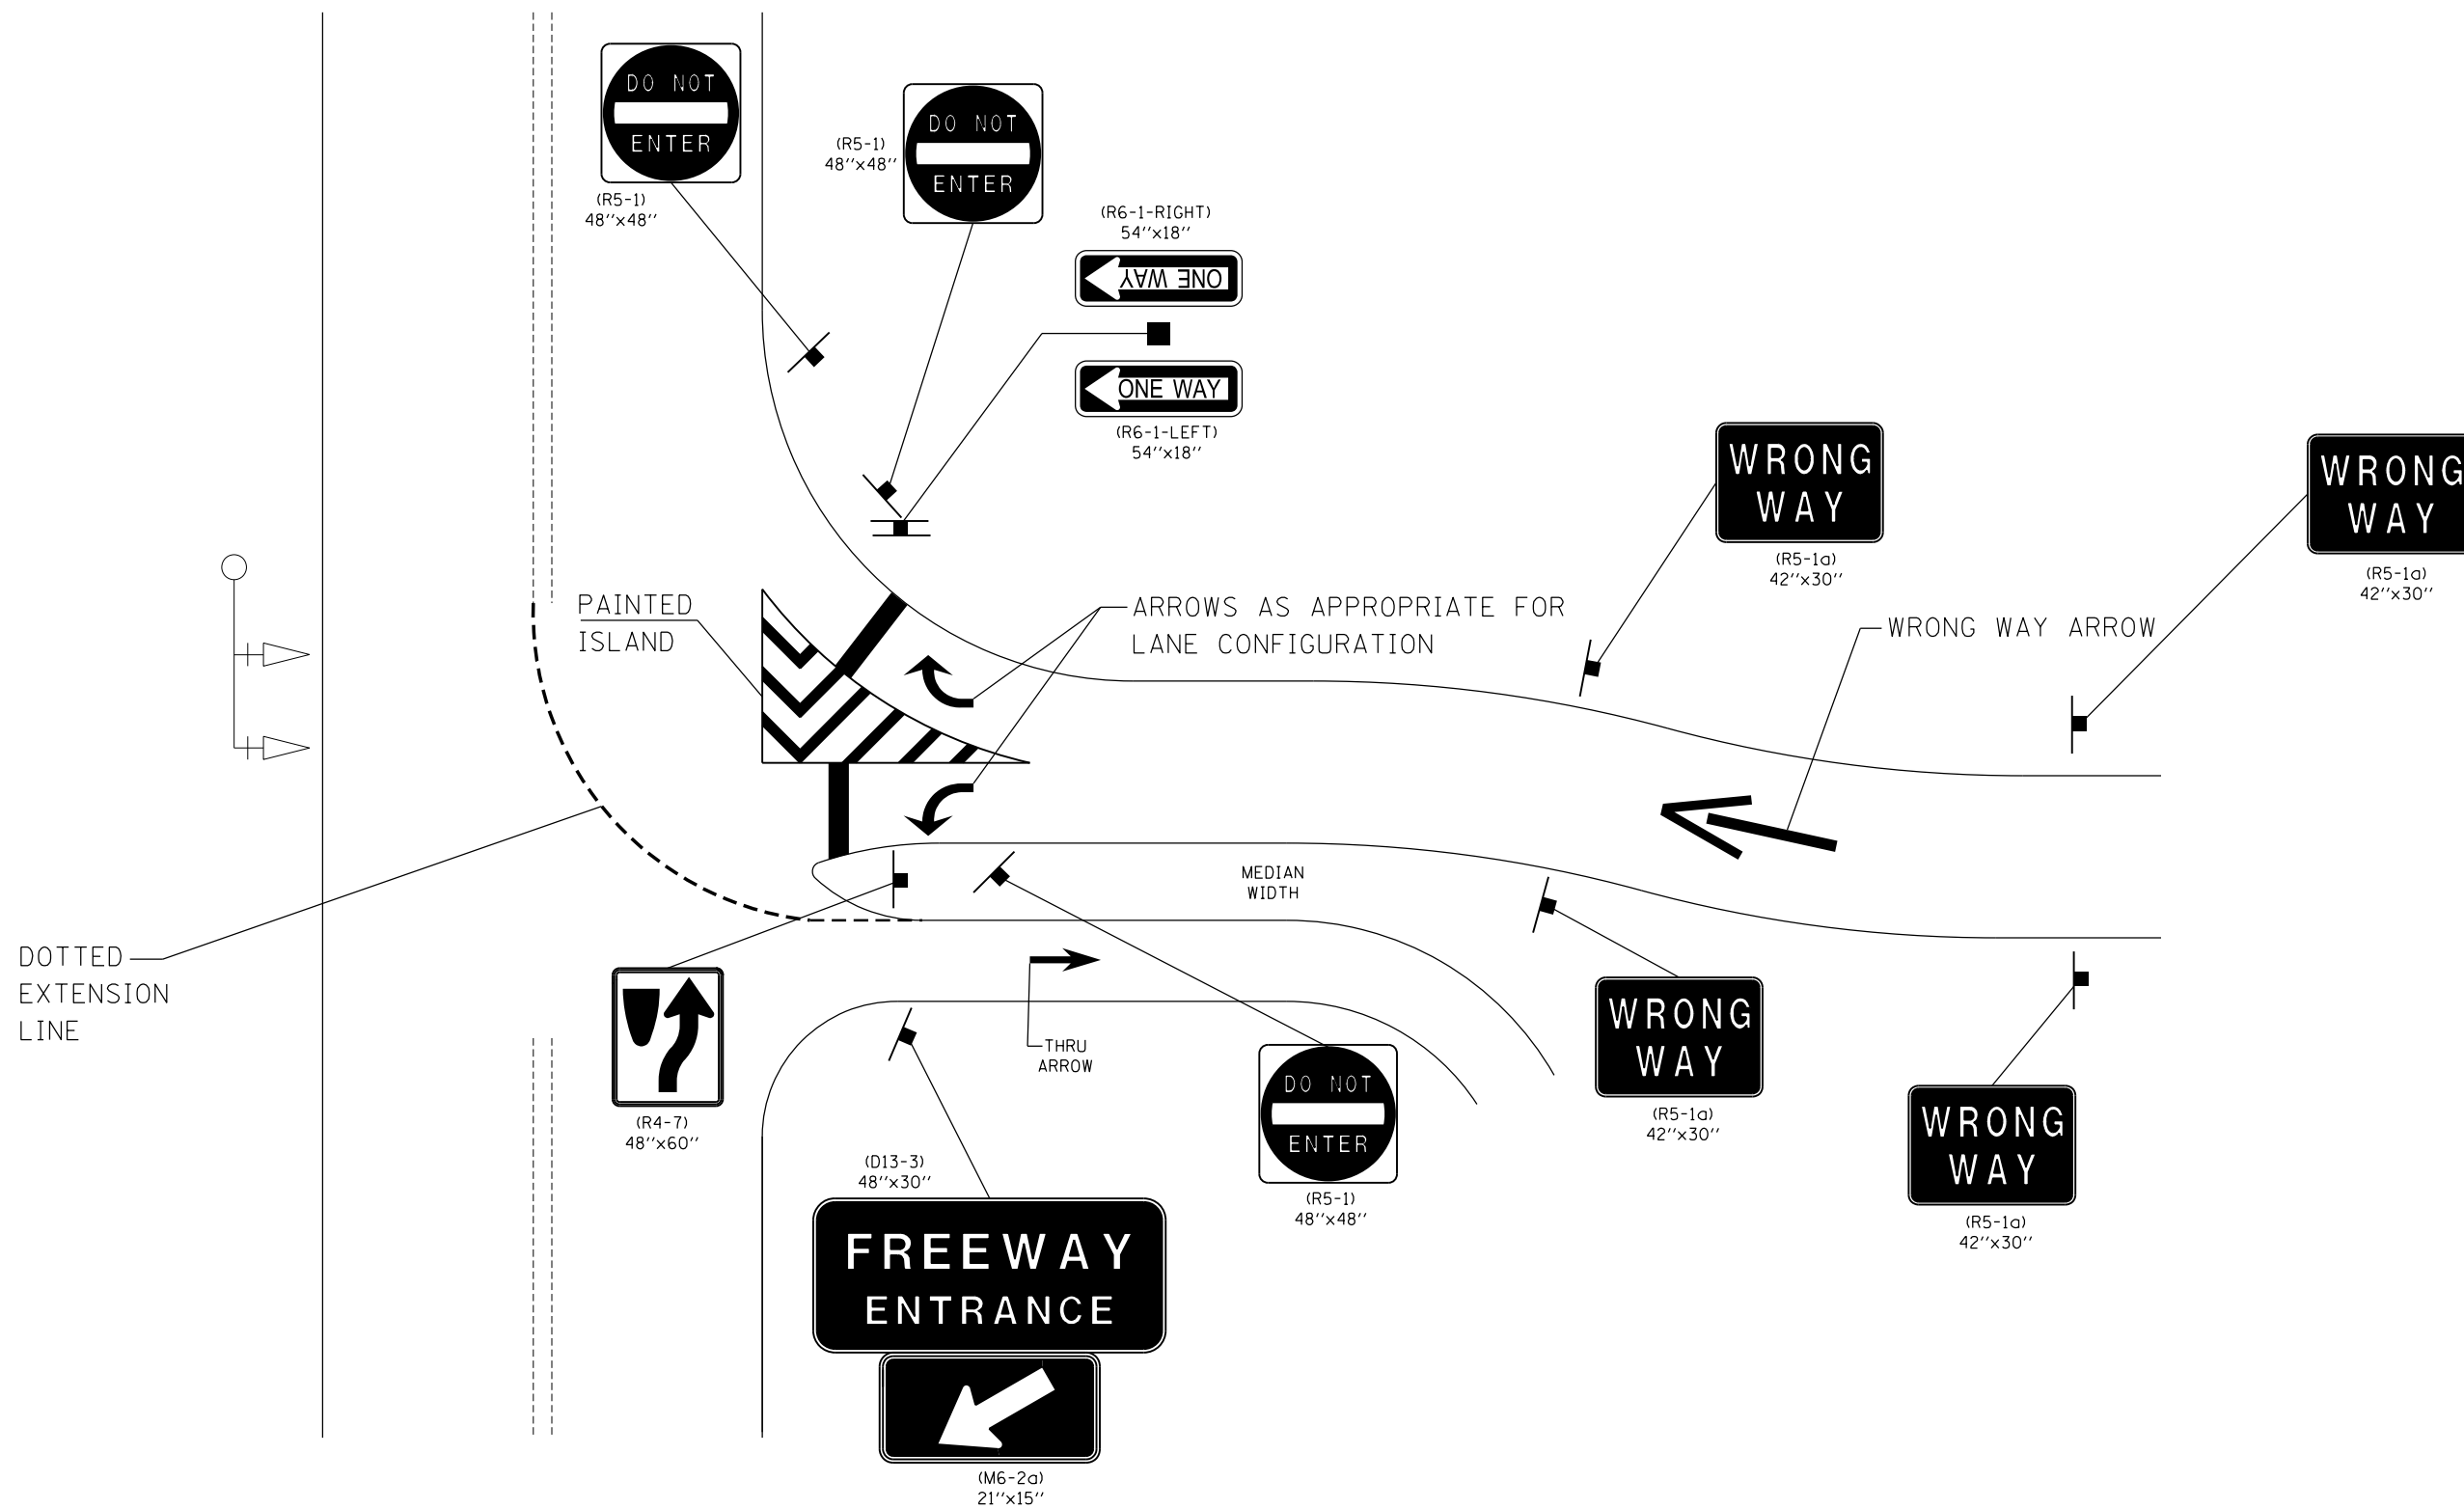

FILE NAME =	USER NAME = steffenmk	DESIGNED -	REVISED -	STATE OF ILLINOIS DEPARTMENT OF TRANSPORTATION	PARTIAL CLOVERLEAF INTERCHANGE EXIT RAMP DETAIL "E"	F.A. RTE.	SECTION	COUNTY	TOTAL SHEETS	SHEET NO.
Default	ei:\pw\work\p\dot\steffenmk\d0339033\074614-Int_Signs.dgn	DRAWN -	REVISED -				•	VARIOUS	44	38
	PLOT SCALE = 40.0000' / in.	CHECKED -	REVISED -						CONTRACT NO. 74614	
	PLOT DATE = 3/28/2013	DATE -	REVISED -		SCALE:	SHEET	OF	SHEETS	STA.	TO STA.
ILLINOIS FED. AID PROJECT										