


PLAN	SURVEYED	BY	DATE
	PLOTTED		
	ALIGNED		
	CHECKED		
	NO.		
	CAD FILE NAME		

PROFILE	SURVEYED	BY	DATE
	PLOTTED		
	GRADES CHECKED		
	STRUCTURE		
	NOT AT THIS OFFICE		
	NO.		

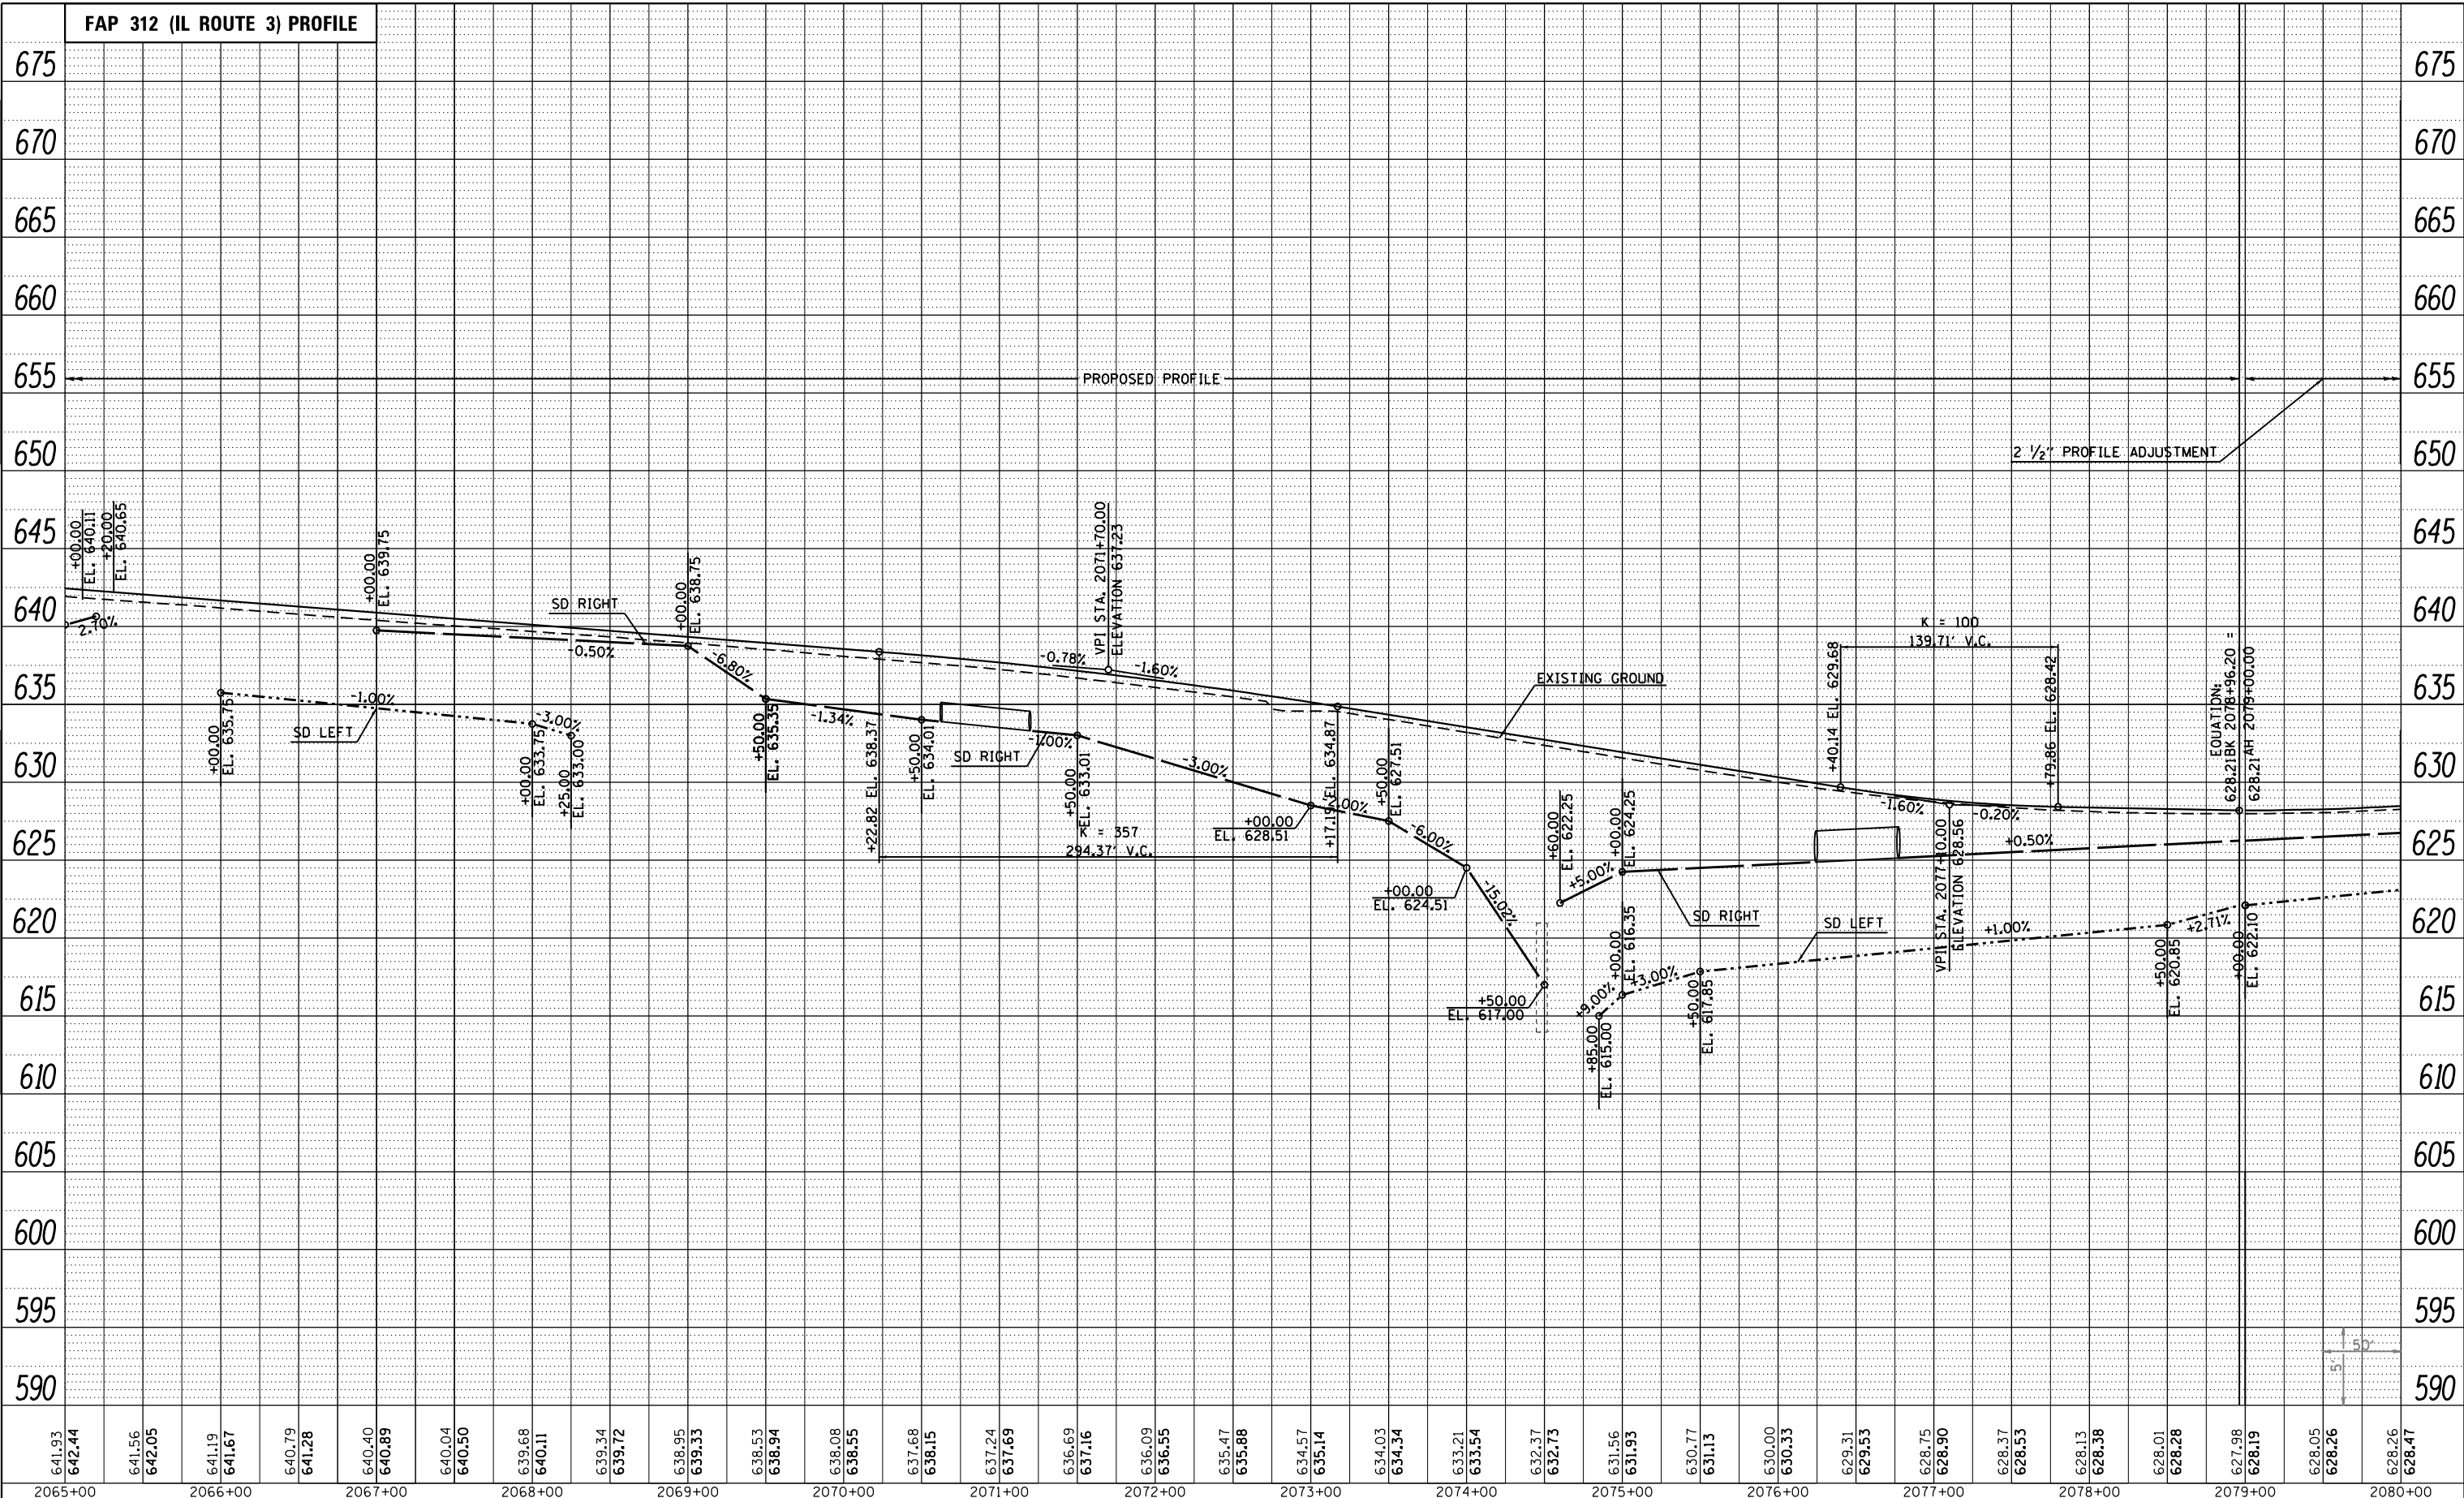

LAST SAVED = 1/22/2013
 PEN TABLE = VBI-H&I.rvt
 PLOT DRIVER = pdfNLAVERSpw.ctb

FILE NAME =	USER NAME = beriechmann	DESIGNED -	REVISED -
I:\10011001_Phase II - 76817\Cad\T\Plans\025_0876817-sht-profile-07.dgn		DRAWN -	REVISED -
PLOT SCALE = 100.0000' / 1"		CHECKED -	REVISED -
PLOT DATE = 1/25/2013 3:29:50 PM		DATE -	REVISED -

**STATE OF ILLINOIS
 DEPARTMENT OF TRANSPORTATION**



**PROFILE
 FAP 312 (IL ROUTE 3)**

SCALE: 50H:5V SHEET NO. 14 OF 40 SHEETS STA. 2065+00.00 TO STA. 2080+00.00

F.A.P. RTE.	SECTION	COUNTY	TOTAL SHEETS	SHEET NO.
312	68-WRS-1	MONROE	760	114
				CONTRACT NO. 76817
ILLINOIS FED. AID PROJECT				