



PLAN	SURVEYED	DATE
	PLOTTED	
	NOTE BOOK	
	CHECKED	
	FILE NAME	

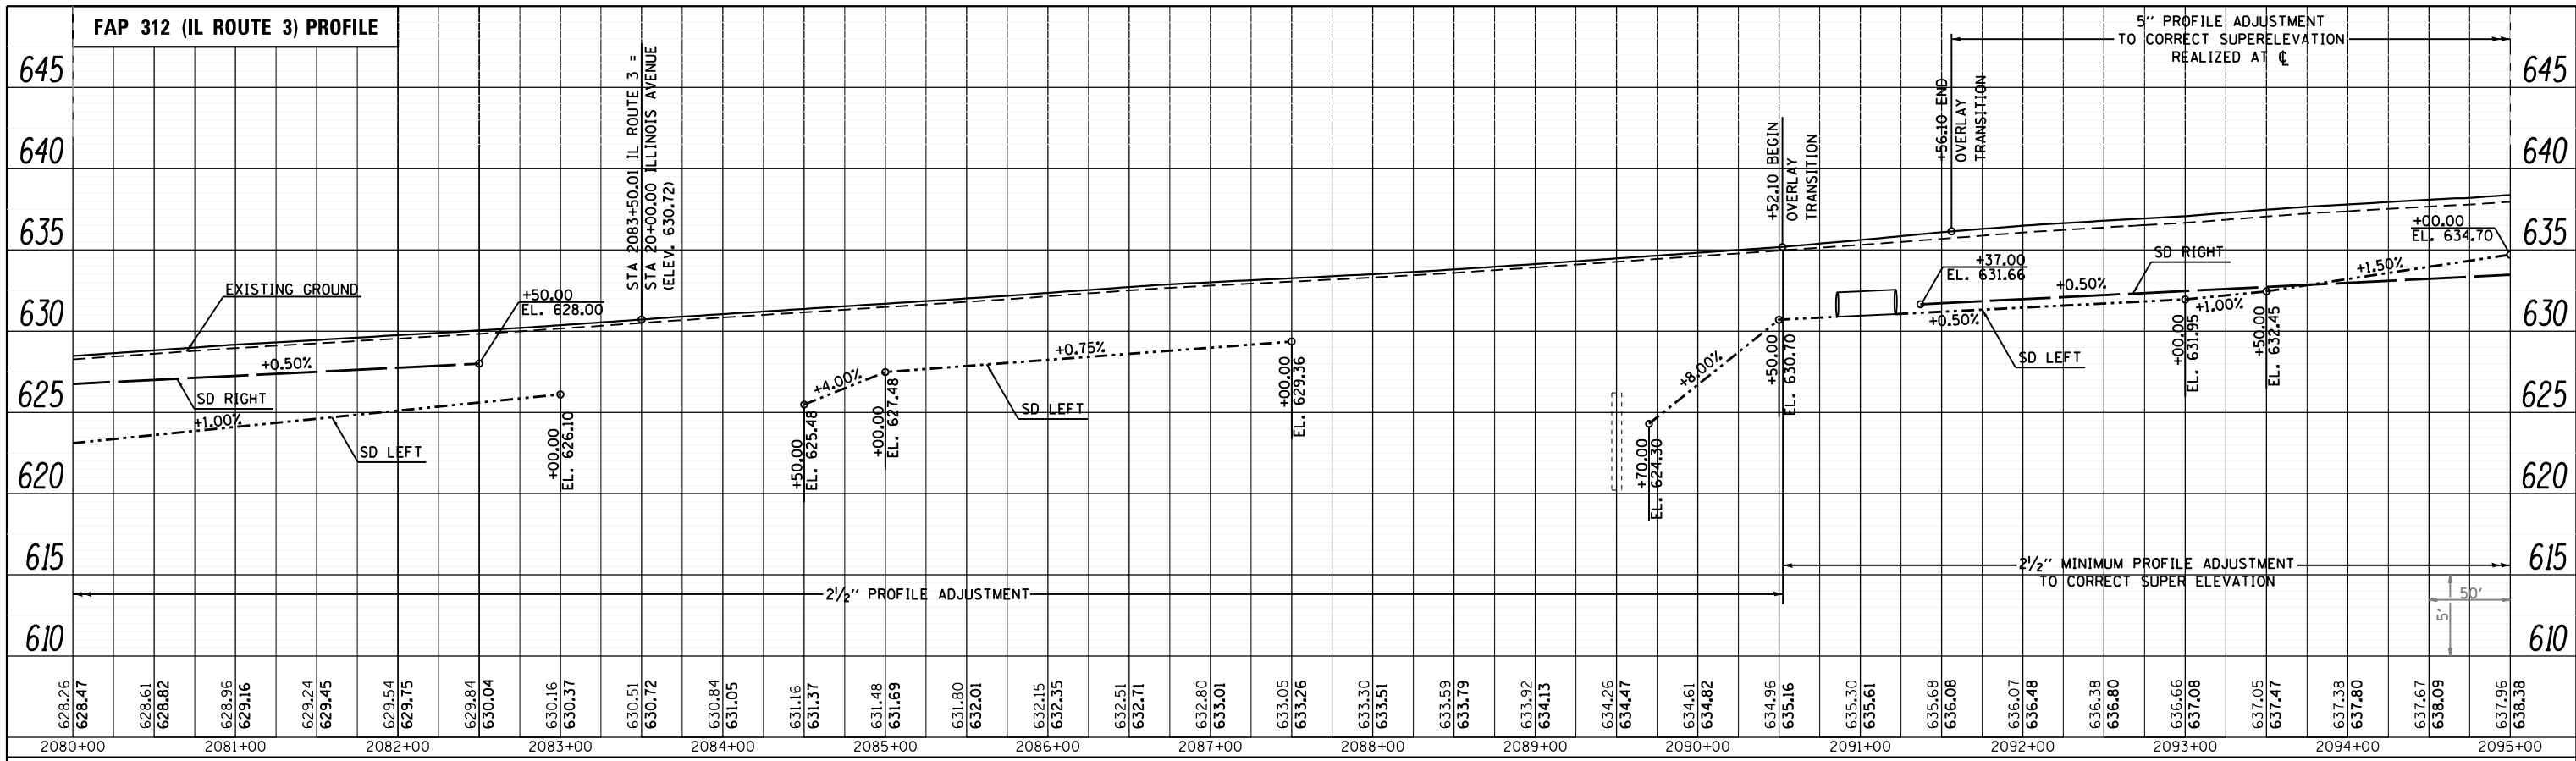

PROFILE	SURVEYED	DATE
	PLOTTED	
	GRADES CHECKED	
	STRUCTURE NOTATIONS CHECKED	

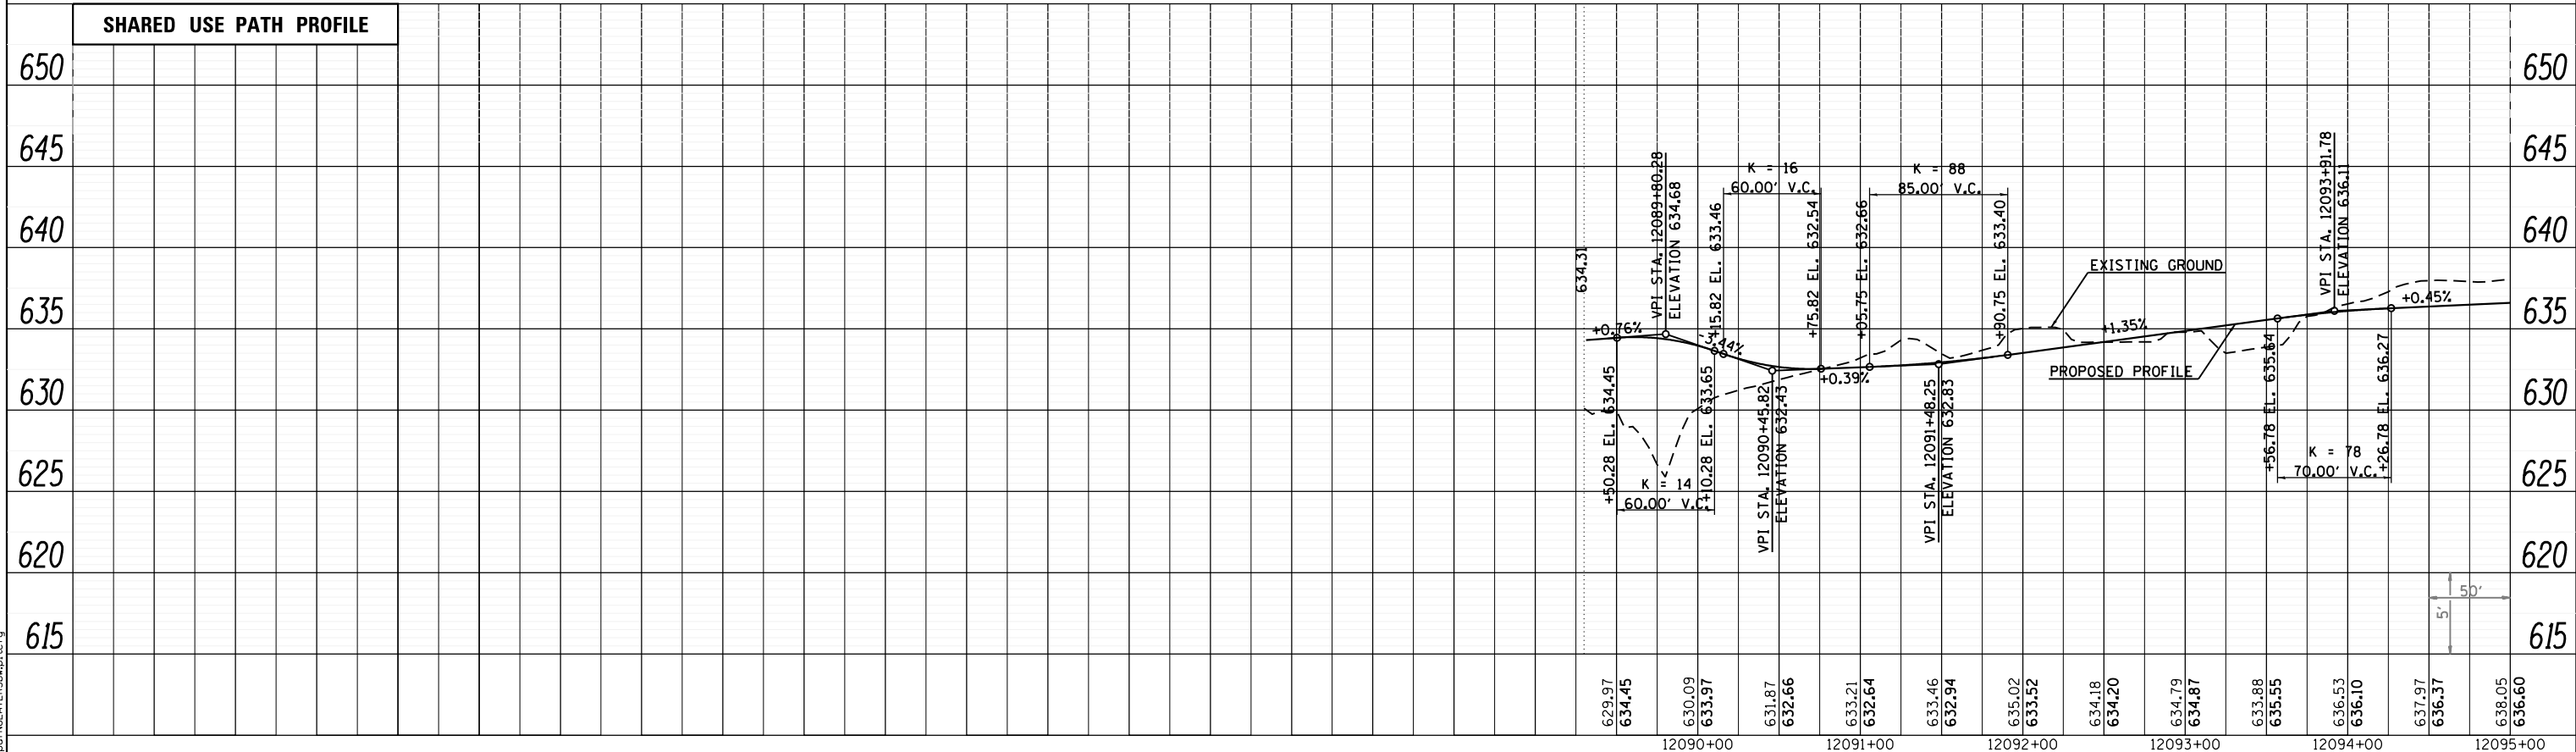

LAST SAVED = 1/22/2013
PEN TABLE = Vbl-Hair.tbl
PLOT DRIVER = pdfNLAVERSpw.pltcf9

FILE NAME =	USER NAME = beriechmann	DESIGNED -	REVISED -
I:\10011001_Phase II - 76817\Cad\T\Plans\027_0876817-sht-profile-08.dgn		DRAWN -	REVISED -
PLOT SCALE = 100.0000' / 1"		CHECKED -	REVISED -
PLOT DATE = 1/25/2013 3:29:53 PM		DATE -	REVISED -

STATE OF ILLINOIS
DEPARTMENT OF TRANSPORTATION



PROFILE	
FAP 312 (IL ROUTE 3)	
SCALE: 50H:5V	SHEET NO. 16 OF 40 SHEETS
STA. 2080+00.00 TO STA. 2095+00.00	

F.A.P. RTE. 312	SECTION 68-WRS-1	COUNTY MONROE	TOTAL SHEETS 760	SHEET NO. 116
CONTRACT NO. 76817				ILLINOIS FED. AID PROJECT