
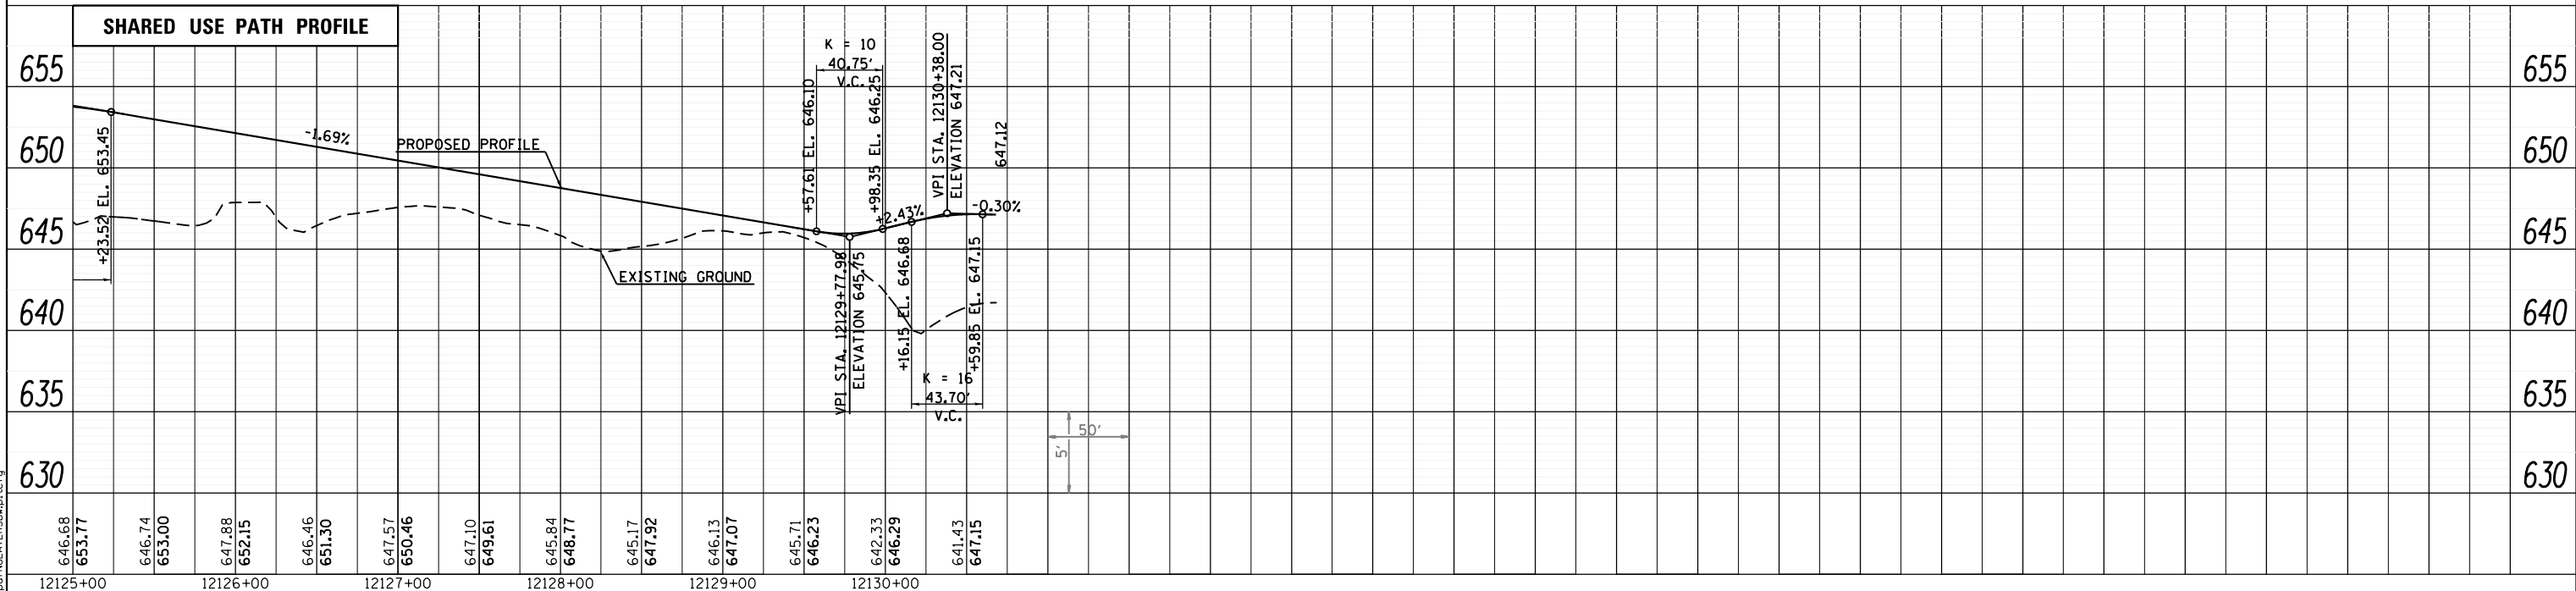


| | | |
|------|-----------------------------|------|
| PLAN | SURVEYED | DATE |
| | PLOTTED | BY |
| | GRADES CHECKED | |
| | STRUCTURE NOTATIONS CHECKED | |
| | NOTE BOOK NO. | |
| | CADD FILE NAME | |

| | | |
|---------|-----------------------------|------|
| PROFILE | SURVEYED | DATE |
| | PLOTTED | BY |
| | GRADES CHECKED | |
| | STRUCTURE NOTATIONS CHECKED | |
| | NOTE BOOK NO. | |
| | CADD FILE NAME | |

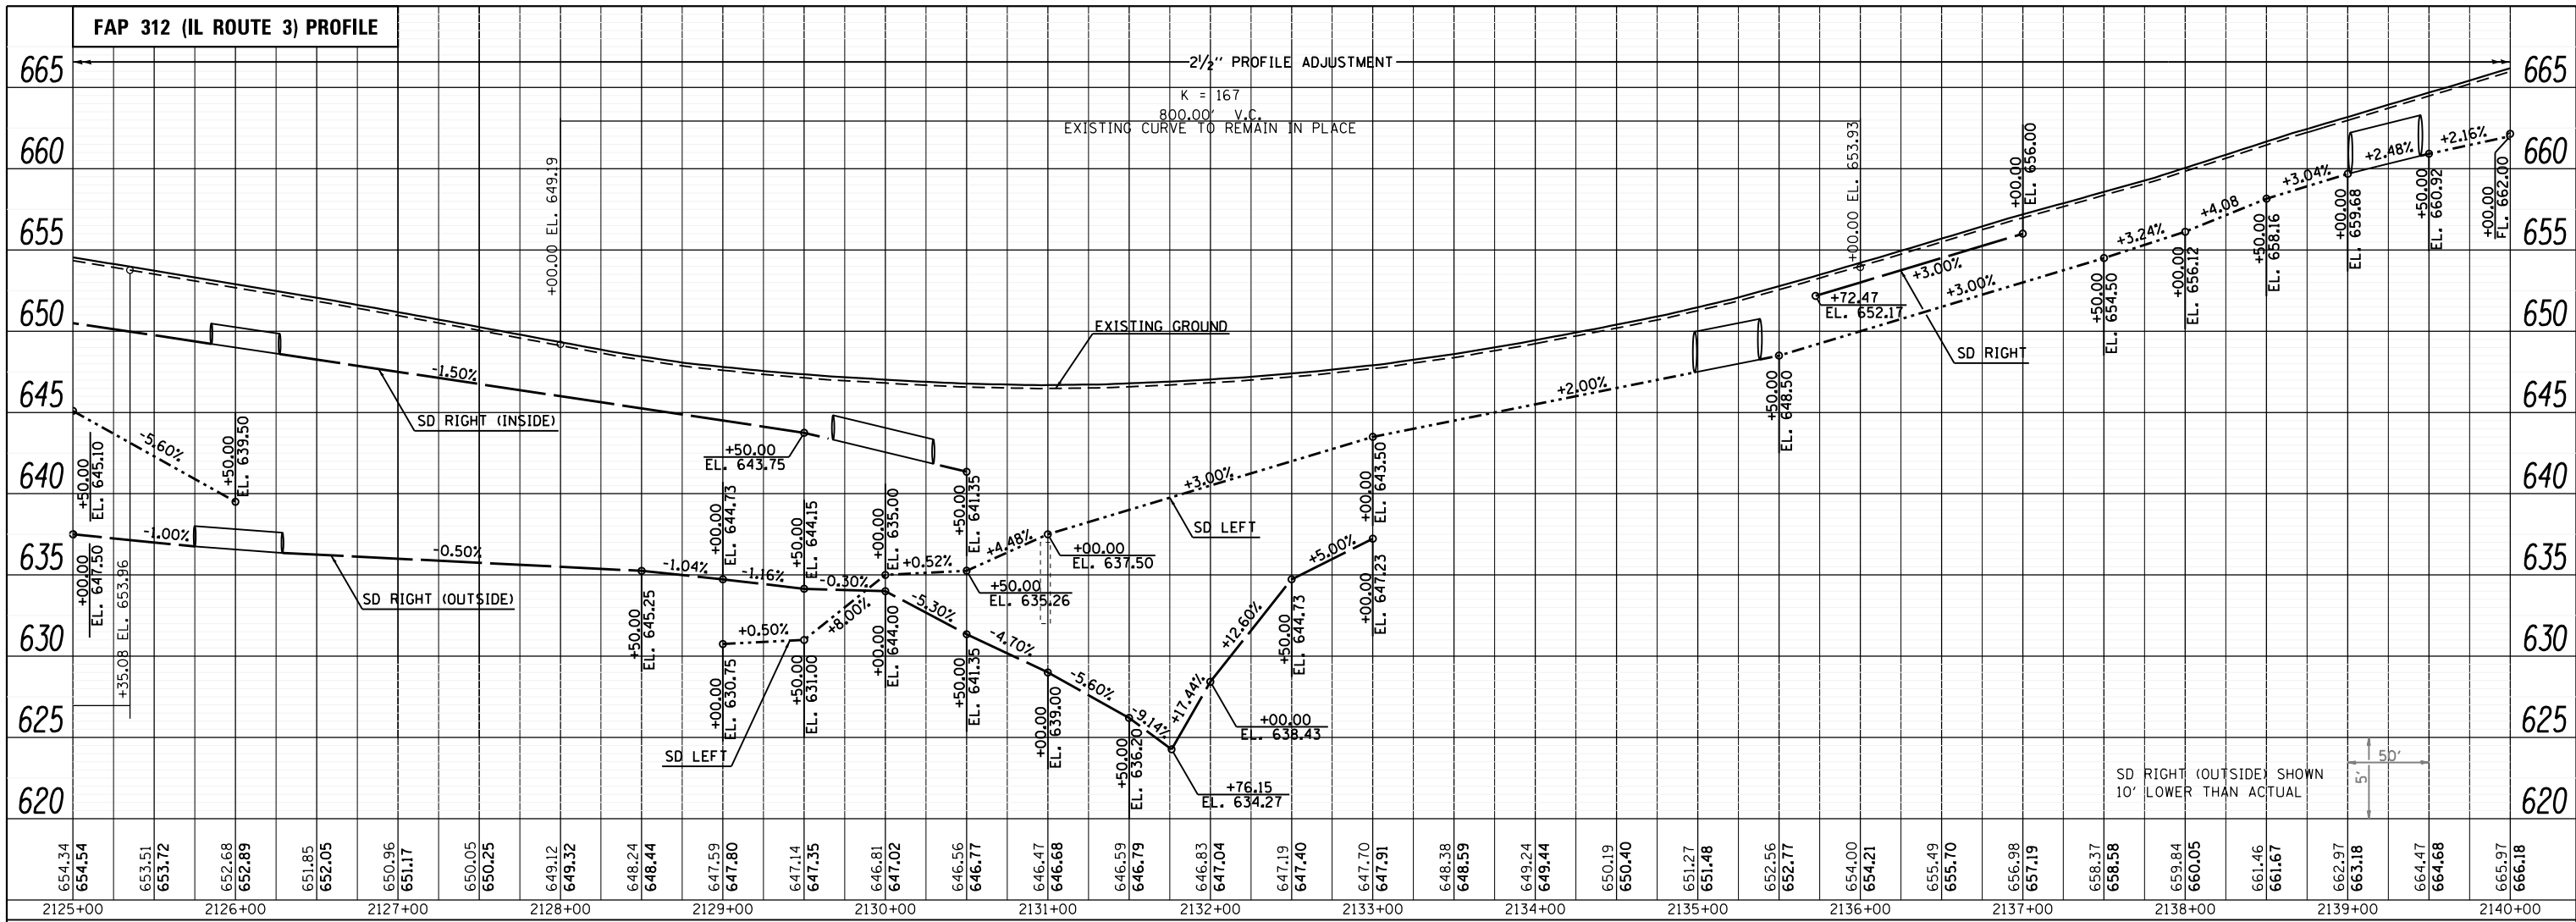

LAST SAVED = 1/22/2013
PEN TABLE = Vbl-Hsft.tbl
PLOT DRIVER = pdfNLAVERSpw.pltcf9

| | | | |
|---|-------------------------|------------|-----------|
| FILE NAME = | USER NAME = beriechmann | DESIGNED - | REVISED - |
| I:\10011001\Phase II - 76817\Cad\T\Plans\033_0876817-shr-profile-11.dgn | | DRAWN - | REVISED - |
| PLOT SCALE = 100.0000' / in. | | CHECKED - | REVISED - |
| PLOT DATE = 1/25/2013 3:30:02 PM | | DATE - | REVISED - |

STATE OF ILLINOIS
DEPARTMENT OF TRANSPORTATION



PROFILE
FAP 312 (IL ROUTE 3)

SCALE: 50H:5V SHEET NO. 22 OF 40 SHEETS STA. 2125+00.00 TO STA. 2140+00.00

| | | | | |
|---------------------------|----------|--------|--------------|--------------------|
| F.A.P. RTE. | SECTION | COUNTY | TOTAL SHEETS | SHEET NO. |
| 312 | 68-WRS-1 | MONROE | 760 | 122 |
| | | | | CONTRACT NO. 76817 |
| ILLINOIS FED. AID PROJECT | | | | |