
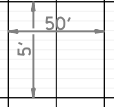


PLAN	SURVEYED	BY	DATE
	PLOTTED		
	CHECKED		
	ALIGNMENT		
	FILE NAME		
	NO.		

PROFILE	SURVEYED	BY	DATE
	PLOTTED		
	CHECKED		
	GRADES		
	STRUCTURE		
	NOTATIS		
	CHKD		
	NO.		

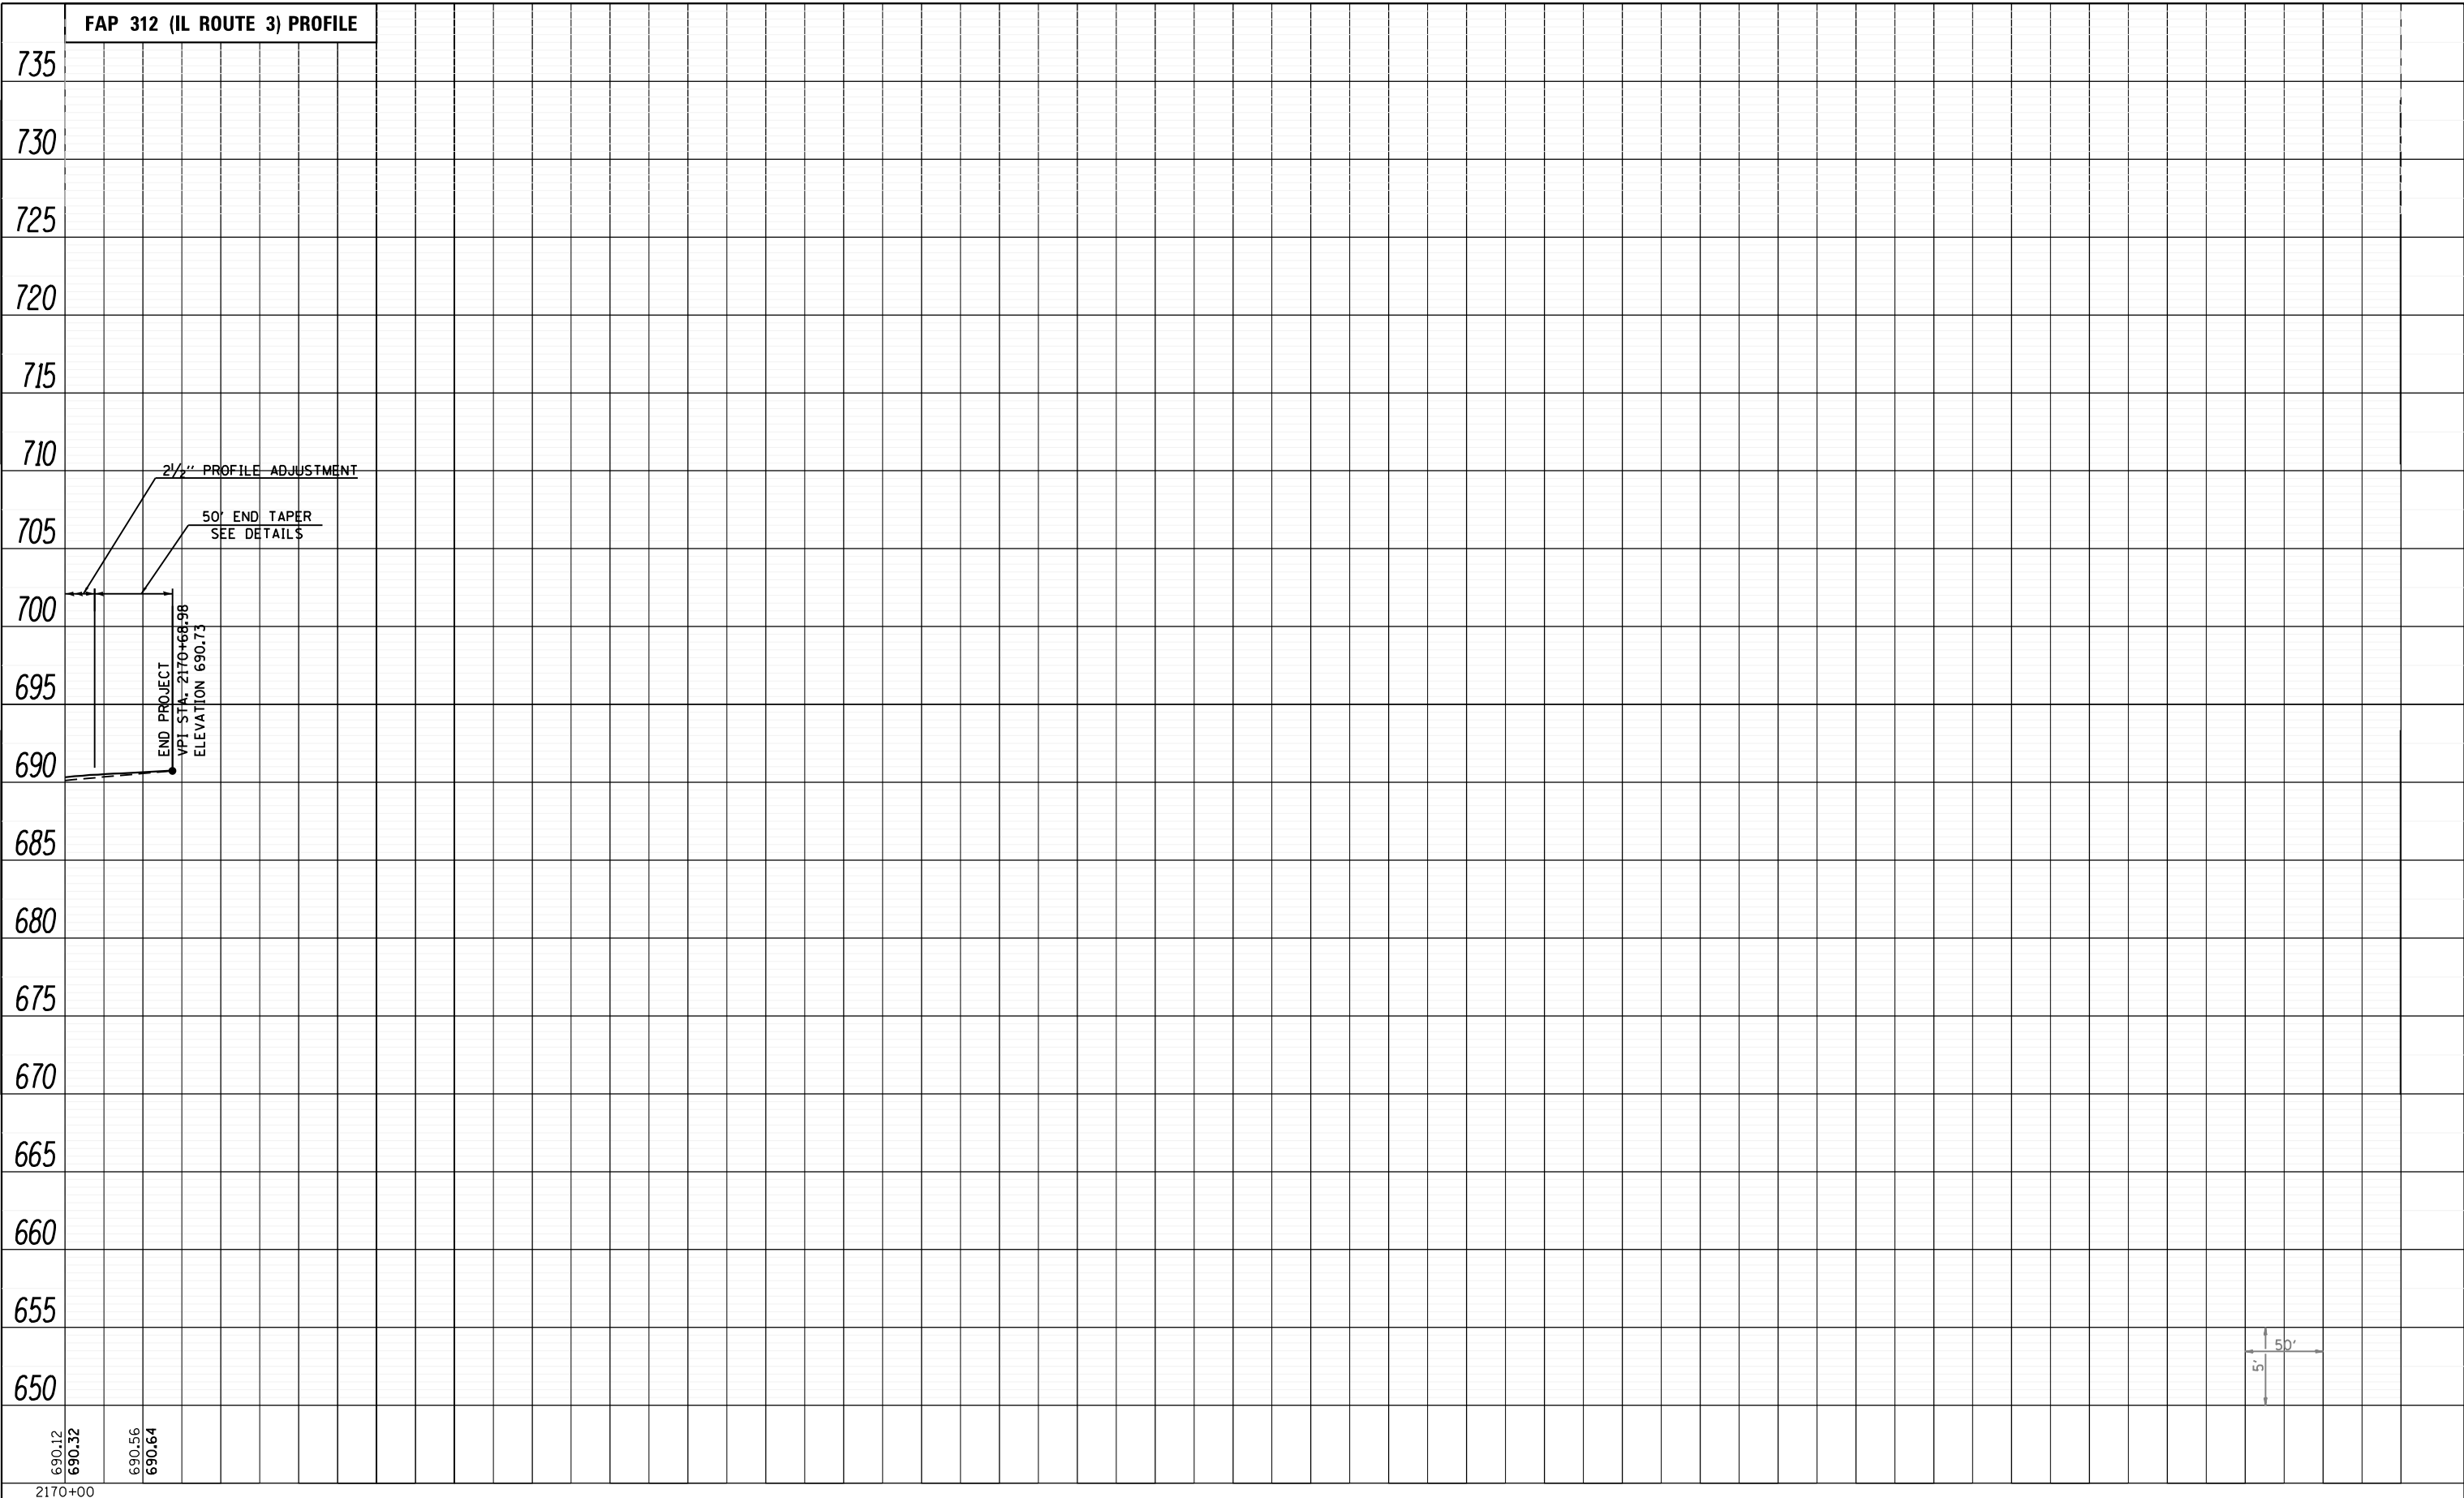

LAST SAVED = 1/22/2013  
PEN TABLE = VBL-H&I.rtl  
PLOT DRIVER = pdfNCLAYERSpw.pltcf9

FILE NAME =	USER NAME = beriechmann	DESIGNED -	REVISED -
I:\1001100\Phase II - 76817\Cad\T\Plans\089_0876817-sh1-profile-14.dgn		DRAWN -	REVISED -
		CHECKED -	REVISED -
		DATE -	REVISED -

**STATE OF ILLINOIS  
DEPARTMENT OF TRANSPORTATION**



**PROFILE**  
FAP 312 (IL ROUTE 3)

SCALE: 50H:5V    SHEET NO. 28 OF 40 SHEETS    STA. 2170+00.00 TO STA.

F.A.P. RTE.	SECTION	COUNTY	TOTAL SHEETS	SHEET NO.
312	68-WRS-1	MONROE	760	128
CONTRACT NO. 76817				
ILLINOIS FED. AID PROJECT				