


PLAN	SURVEYED	DATE
	PLOTTED	BY
	ALIGNED	
	CHECKED	
	FILE NAME	
	NO.	

PROFILE	SURVEYED	DATE
	PLOTTED	BY
	GRADES CHECKED	
	STRUCTURE NOTATIONS CHECKED	
	NO.	

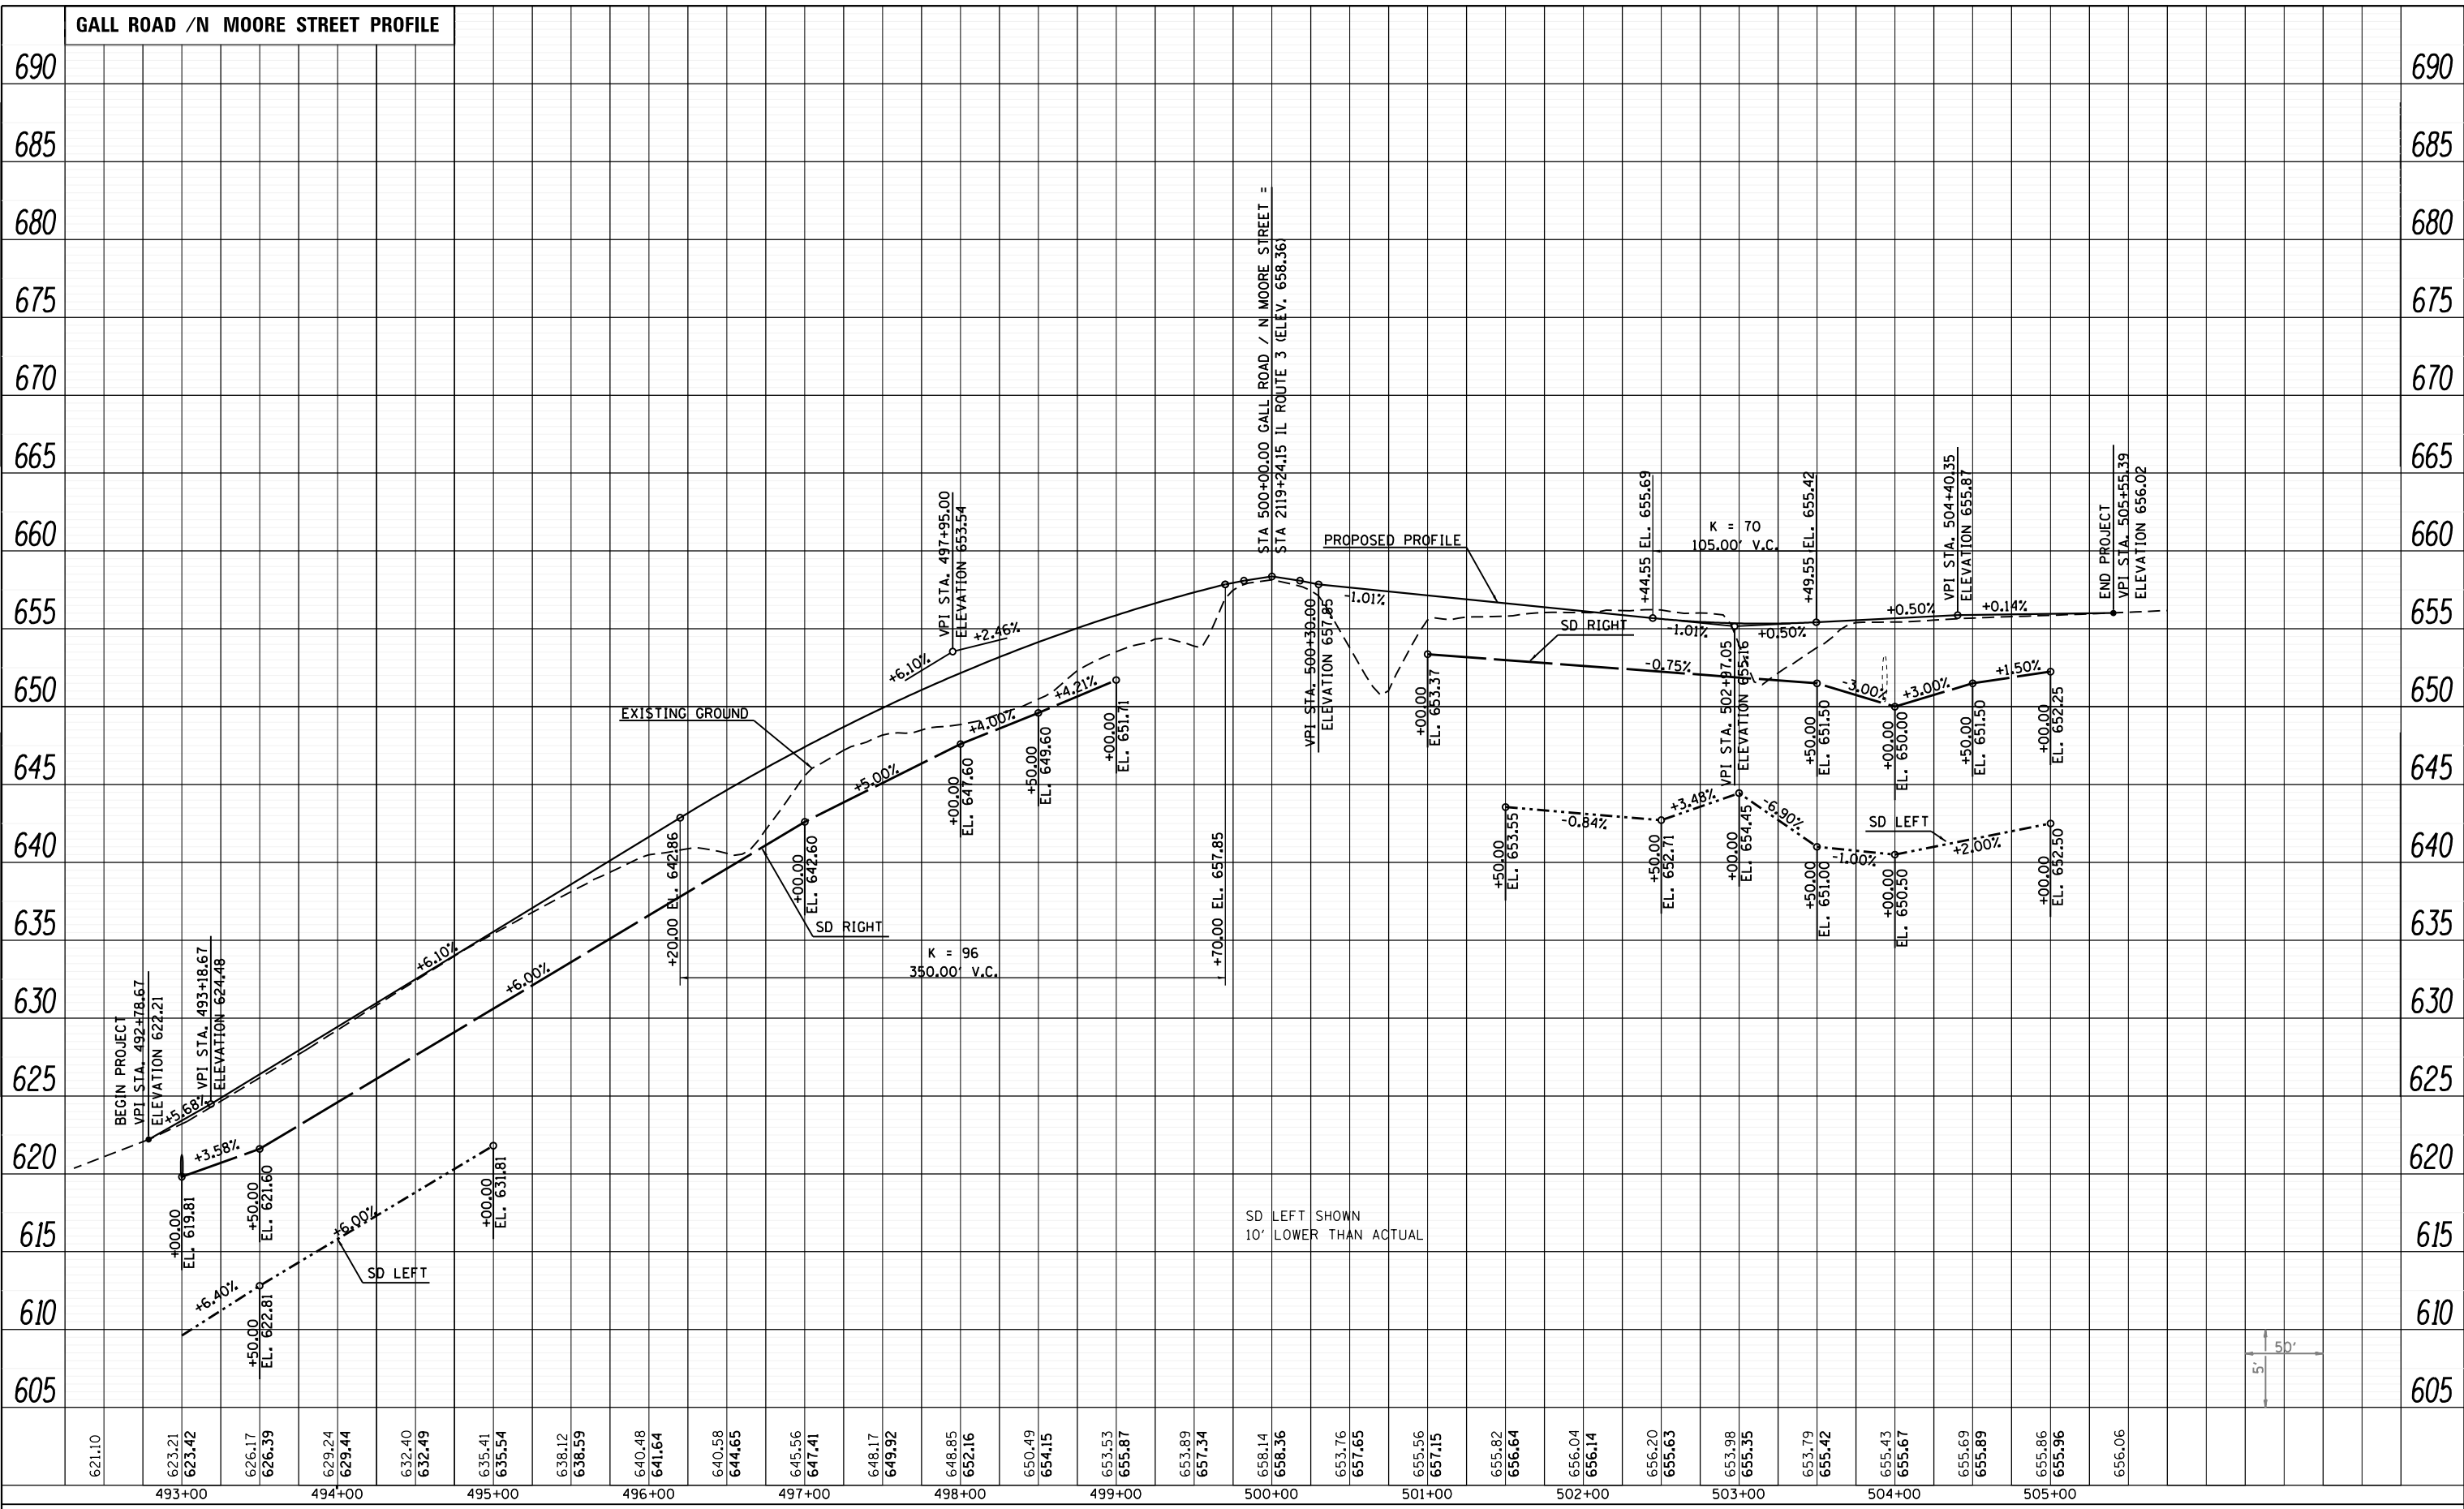

LAST SAVED = 1/22/2013  
 PEN TABLE = Vbl-Ha1.rtl  
 PLOT DRIVER = pdfNLAVERSp=tbl.ctb

FILE NAME =	USER NAME = beriechmann	DESIGNED -	REVISED -
I:\10011001_Phase II - 76817\Cad\T\Plans\096_0876817-sh1-profile-20.dgn		DRAWN -	REVISED -
PLOT SCALE = 100.0000' / 1"		CHECKED -	REVISED -
PLOT DATE = 1/25/2013 3:30:22 PM		DATE -	REVISED -

STATE OF ILLINOIS  
 DEPARTMENT OF TRANSPORTATION



**PROFILE**  
 GALL ROAD / NORTH MOORE STREET  
 SCALE: 50H:5V  
 SHEET NO. 36 OF 40 SHEETS  
 STA. 493+00.00 TO STA. 505+00.00

F.A.P. RTE.	SECTION	COUNTY	TOTAL SHEETS	SHEET NO.
312	68-WRS-1	MONROE	760	136
CONTRACT NO. 76817				
ILLINOIS FED. AID PROJECT				