


CONSTRUCTION STAGING SHEET LAYOUT

--- = DENOTES
APPLICABLE URBAN
TRAFFIC CONTROL
HIGHWAY STANDARDS


- 701501
- 701502
- 701602
- 701701
- 701801
- 701901

--- = DENOTES
APPLICABLE RURAL
TRAFFIC CONTROL
HIGHWAY STANDARDS

- 701001
- 701006
- 701011
- 701011
- 701201
- 701206
- 701301
- 701306
- 701311
- 701326
- 701336
- 701901

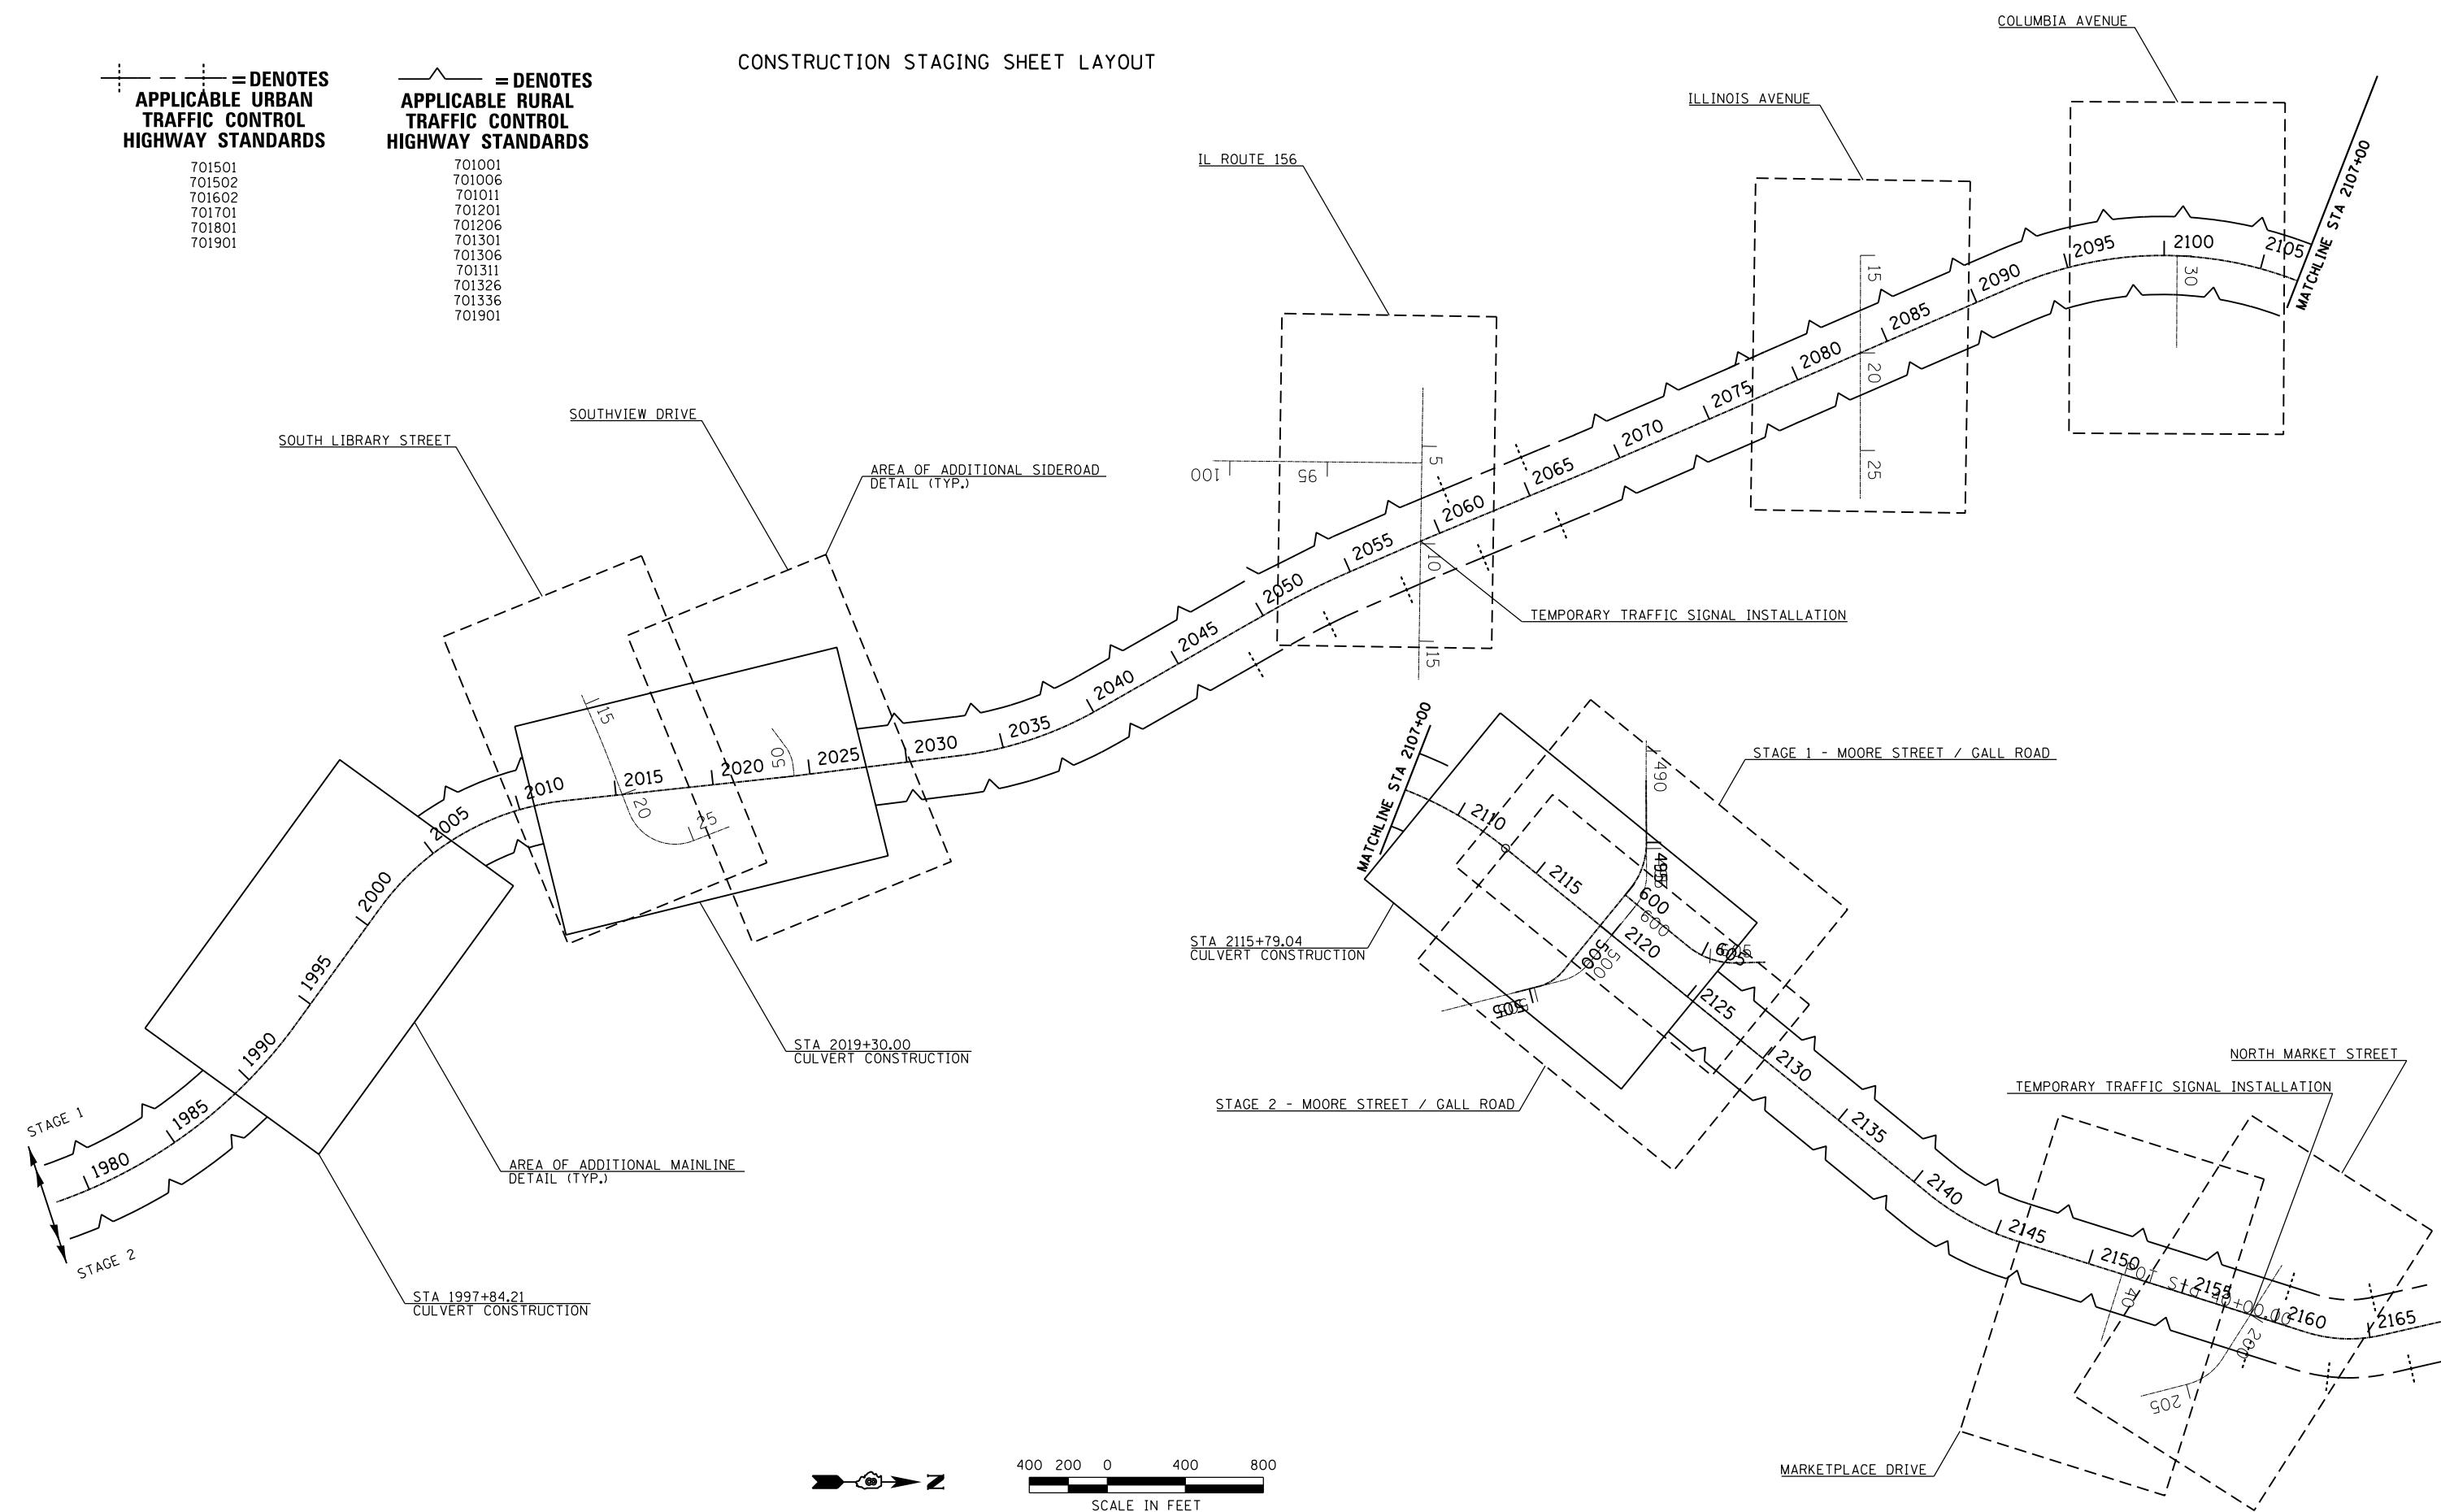

LAST SAVED = 1/24/2013
 PEN TABLE = PLOTTABLE.tbl
 PLOT DRIVER = printer2.ctb

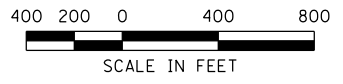

FILE NAME =	USER NAME = jepettibone	DESIGNED -	REVISED -
I:\1001100\Phase II - 76817\Cad\T\Plans\060_0876817-sht-LayoutStaging.dgn		DRAWN -	REVISED -
		CHECKED -	REVISED -
PLOT DATE = 1/25/2013 3:48:47 PM		DATE -	REVISED -

STATE OF ILLINOIS
DEPARTMENT OF TRANSPORTATION



CONSTRUCTION STAGING SHEET LAYOUT
IL ROUTE 3

F.A.P. RTE.	SECTION	COUNTY	TOTAL SHEETS	SHEET NO.
312	68-WRS-1	MONROE	760	160
CONTRACT NO. 76817				
ILLINOIS FED. AID PROJECT				

SCALE: SHEET 1 OF 46 SHEETS STA. TO STA.