



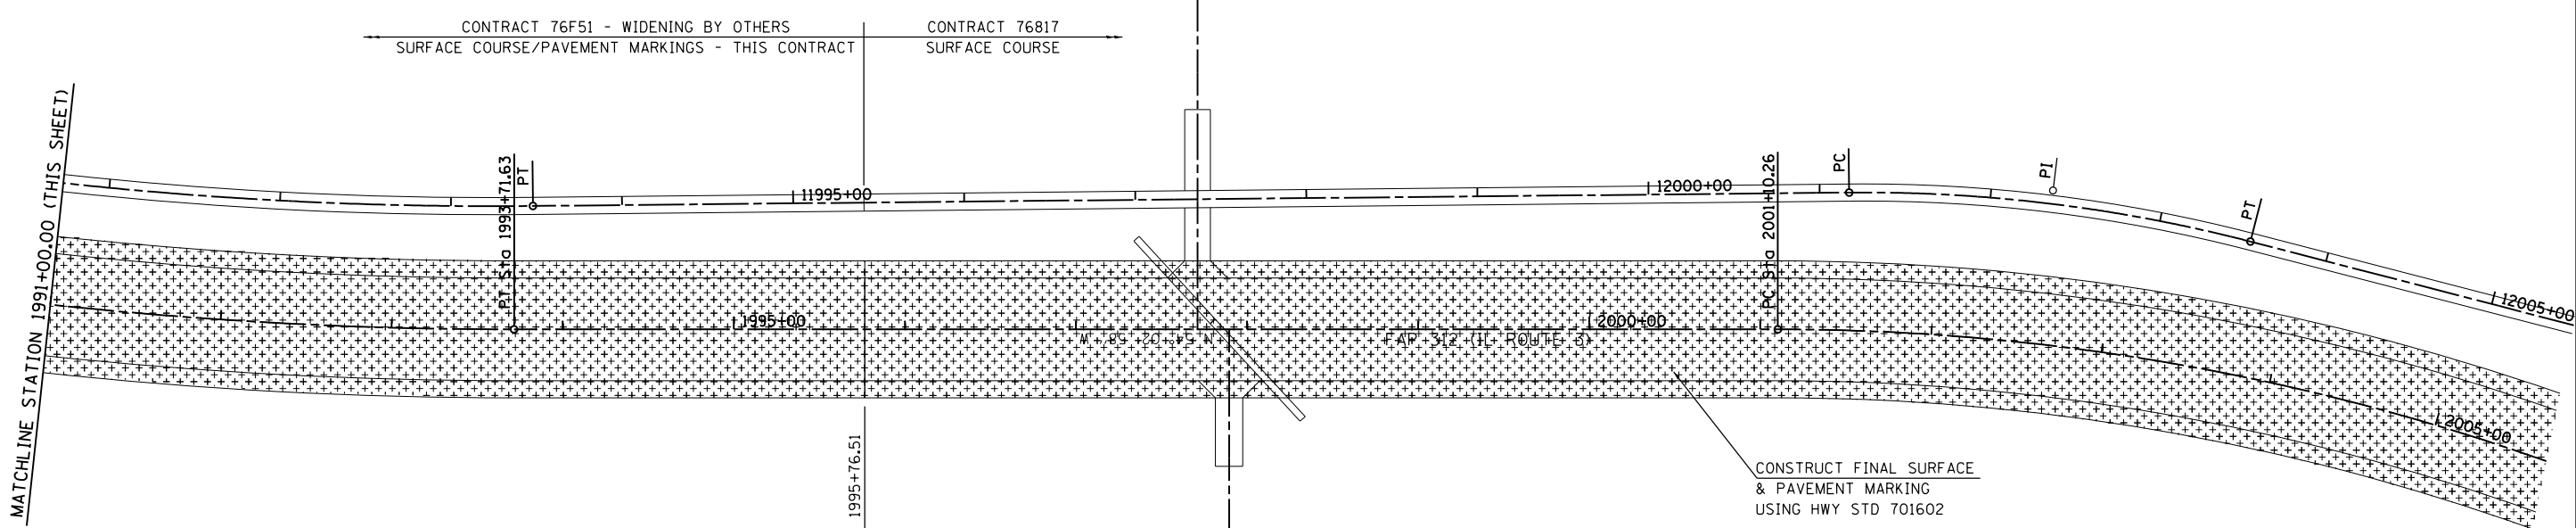

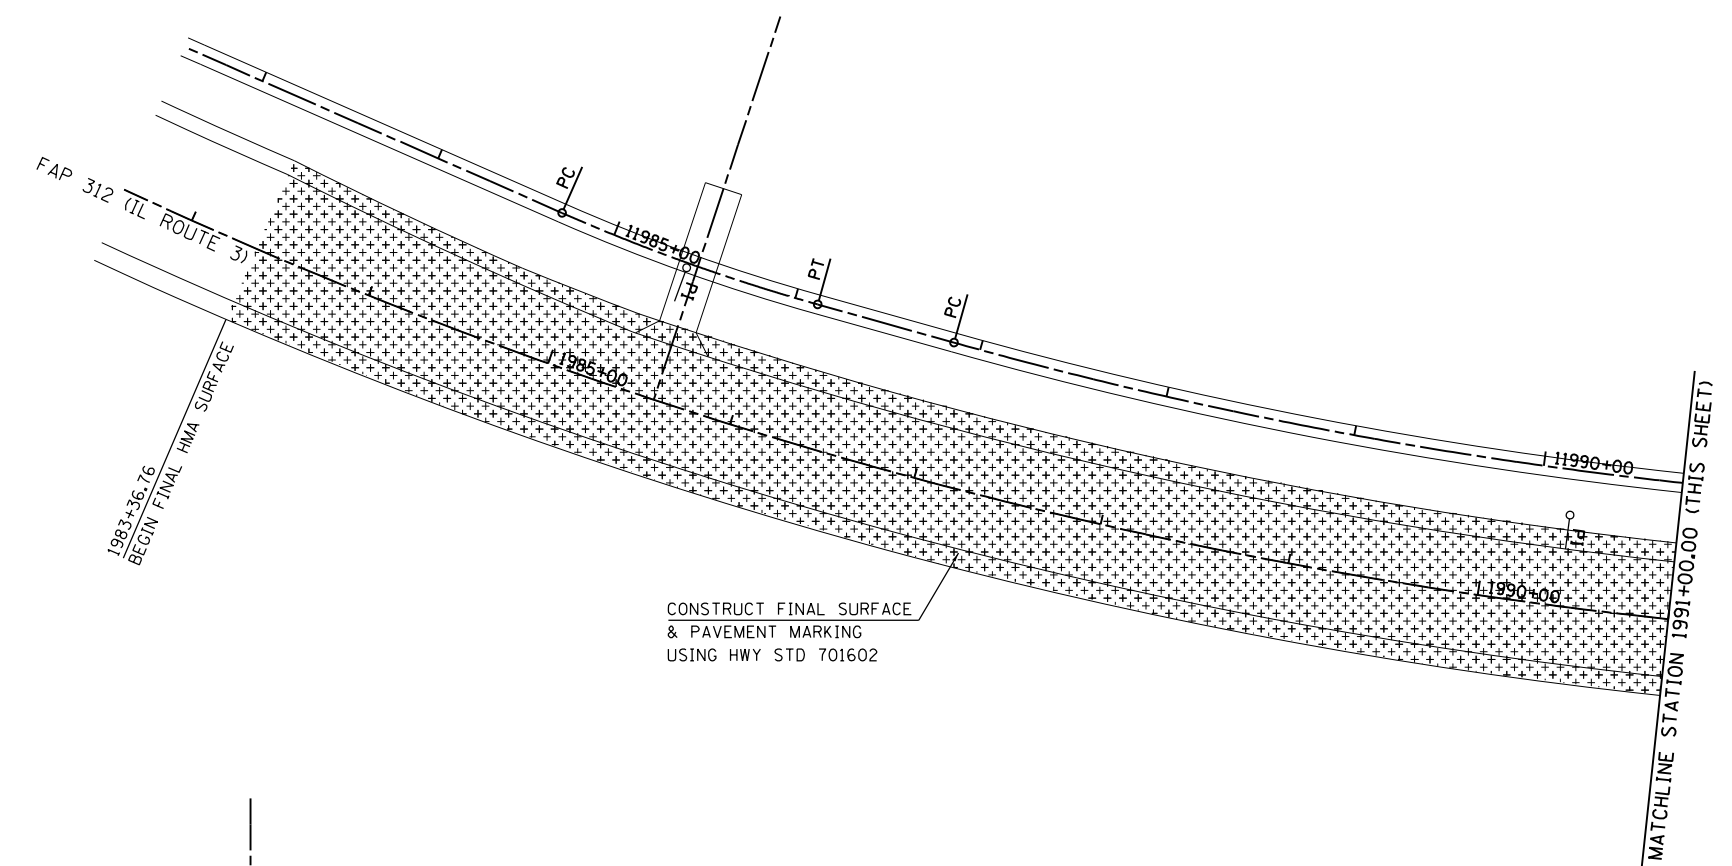


 



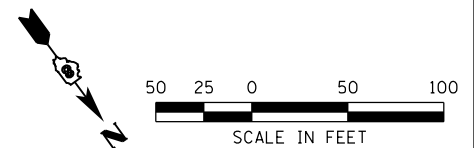
STAGE 3 - CONSTRUCTION ACTIVITIES

PLACE FINAL SURFACE COURSE & PAVEMENT MARKINGS
 CONSTRUCT AGGREGATE WEDGE SHOULDER
 USING HIGHWAY STANDARD 701602



LEGEND

-  TEMPORARY PAVEMENT
-  TEMPORARY IMPACT ATTENUATOR
-  PRESTAGE CONSTRUCTION
-  TRAFFIC FLOW ARROW
-  STAGE 1 CONSTRUCTION
-  DRUM WITH STEADY BURNING BI-DIRECTIONAL LIGHT
-  STAGE 2 CONSTRUCTION
-  TEMPORARY CONCRETE BARRIER
-  STAGE 3 CONSTRUCTION



LAST SAVED = 1/22/2013 3:30:38 PM
 PEN TABLE = V:\24414141
 PLOT DRIVER = pdfplotlayers\plottcf9

FILE NAME =	USER NAME = beriechmann	DESIGNED -	REVISED -
I:\1001100\Phase II - 76817\Cad\T\Plans\061.D876817-sht-Staging-3-IL3-01.dgn		DRAWN -	REVISED -
		CHECKED -	REVISED -
PLOT SCALE = 100.0000' / 1"		DATE -	REVISED -
PLOT DATE = 1/25/2013 3:30:38 PM			

**STATE OF ILLINOIS
 DEPARTMENT OF TRANSPORTATION**

**HORNER &
 SHIFRIN, INC.
 ENGINEERS**

**SUGGESTED STAGES OF CONSTRUCTION
 AND TRAFFIC CONTROL**
 STAGE 3 - STA 1997+84.21

F.A.P. RTE.	SECTION	COUNTY	TOTAL SHEETS	SHEET NO.
312	68-WRS-1	MONROE	760	166
CONTRACT NO. 76817				

SCALE: 1" = 50' SHEET NO. 7 OF 46 SHEETS STA. 1990+00.00 TO STA. 2005+00.00

ILLINOIS FED. AID PROJECT