


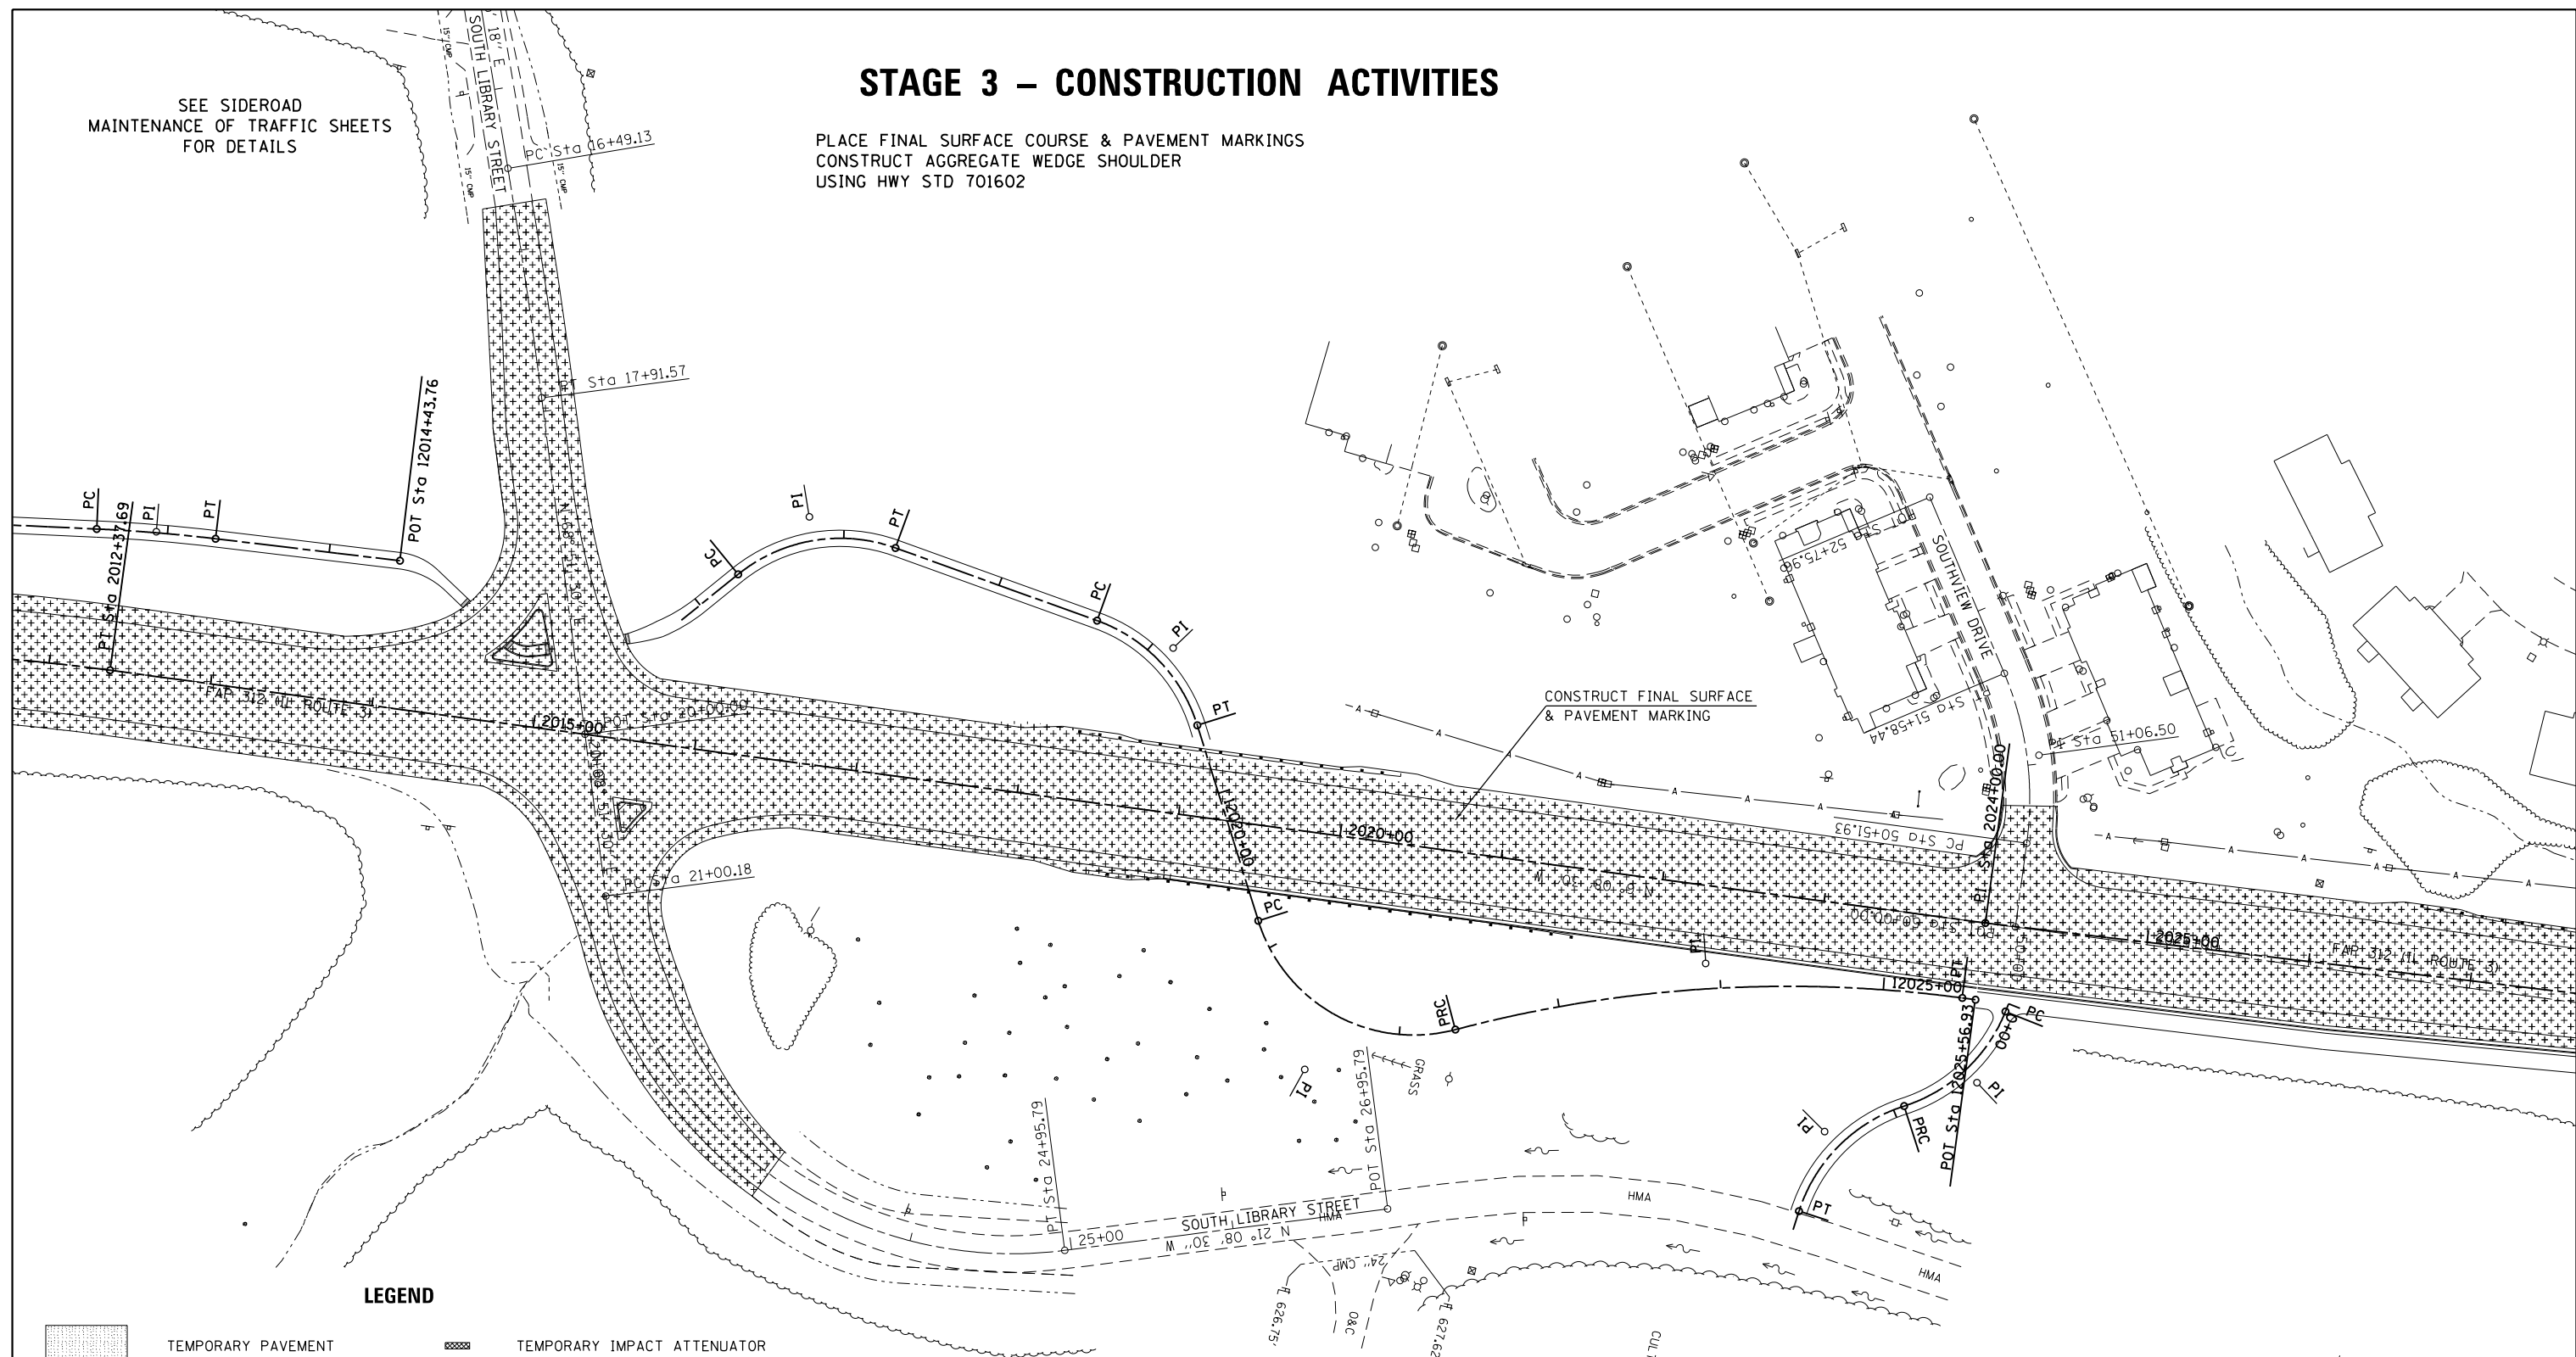


 



 
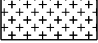
STAGE 3 - CONSTRUCTION ACTIVITIES

PLACE FINAL SURFACE COURSE & PAVEMENT MARKINGS
 CONSTRUCT AGGREGATE WEDGE SHOULDER
 USING HWY STD 701602

SEE SIDEROAD
 MAINTENANCE OF TRAFFIC SHEETS
 FOR DETAILS



LEGEND

-  TEMPORARY PAVEMENT
-  TEMPORARY IMPACT ATTENUATOR
-  PRESTAGE CONSTRUCTION
-  TRAFFIC FLOW ARROW
-  STAGE 1 CONSTRUCTION
-  DRUM WITH STEADY BURNING BI-DIRECTIONAL LIGHT
-  STAGE 2 CONSTRUCTION
-  TEMPORARY CONCRETE BARRIER
-  STAGE 3 CONSTRUCTION

SEE SIDEROAD
 MAINTENANCE OF TRAFFIC SHEETS
 FOR DETAILS



LAST SAVED = 1/25/2013
 PEN TABLE = 1/25/2013
 PLOT DRIVER = pdfplotlayers.pltcf9

FILE NAME =	USER NAME = beriechmann	DESIGNED -	REVISED -
1:\1001100\Phase II - 76817\Cad\T\Plans\062_0876817-sht-Staging-3-IL3-02.dgn		DRAWN -	REVISED -
		CHECKED -	REVISED -
PLOT DATE = 1/25/2013 3:30:46 PM		DATE -	REVISED -

STATE OF ILLINOIS
 DEPARTMENT OF TRANSPORTATION

HORNER & SHIRIN, INC.
 ENGINEERS

**SUGGESTED STAGES OF CONSTRUCTION
 AND TRAFFIC CONTROL**
 STAGE 3 - STA 2019+30.00

SCALE: 1" = 50' SHEET NO. 11 OF 46 SHEETS STA. 2012+00.00 TO STA. 2027+00.00

F.A.P. RTE.	SECTION	COUNTY	TOTAL SHEETS	SHEET NO.
312	68-WRS-1	MONROE	760	170
CONTRACT NO. 76817				
ILLINOIS FED. AID PROJECT				