








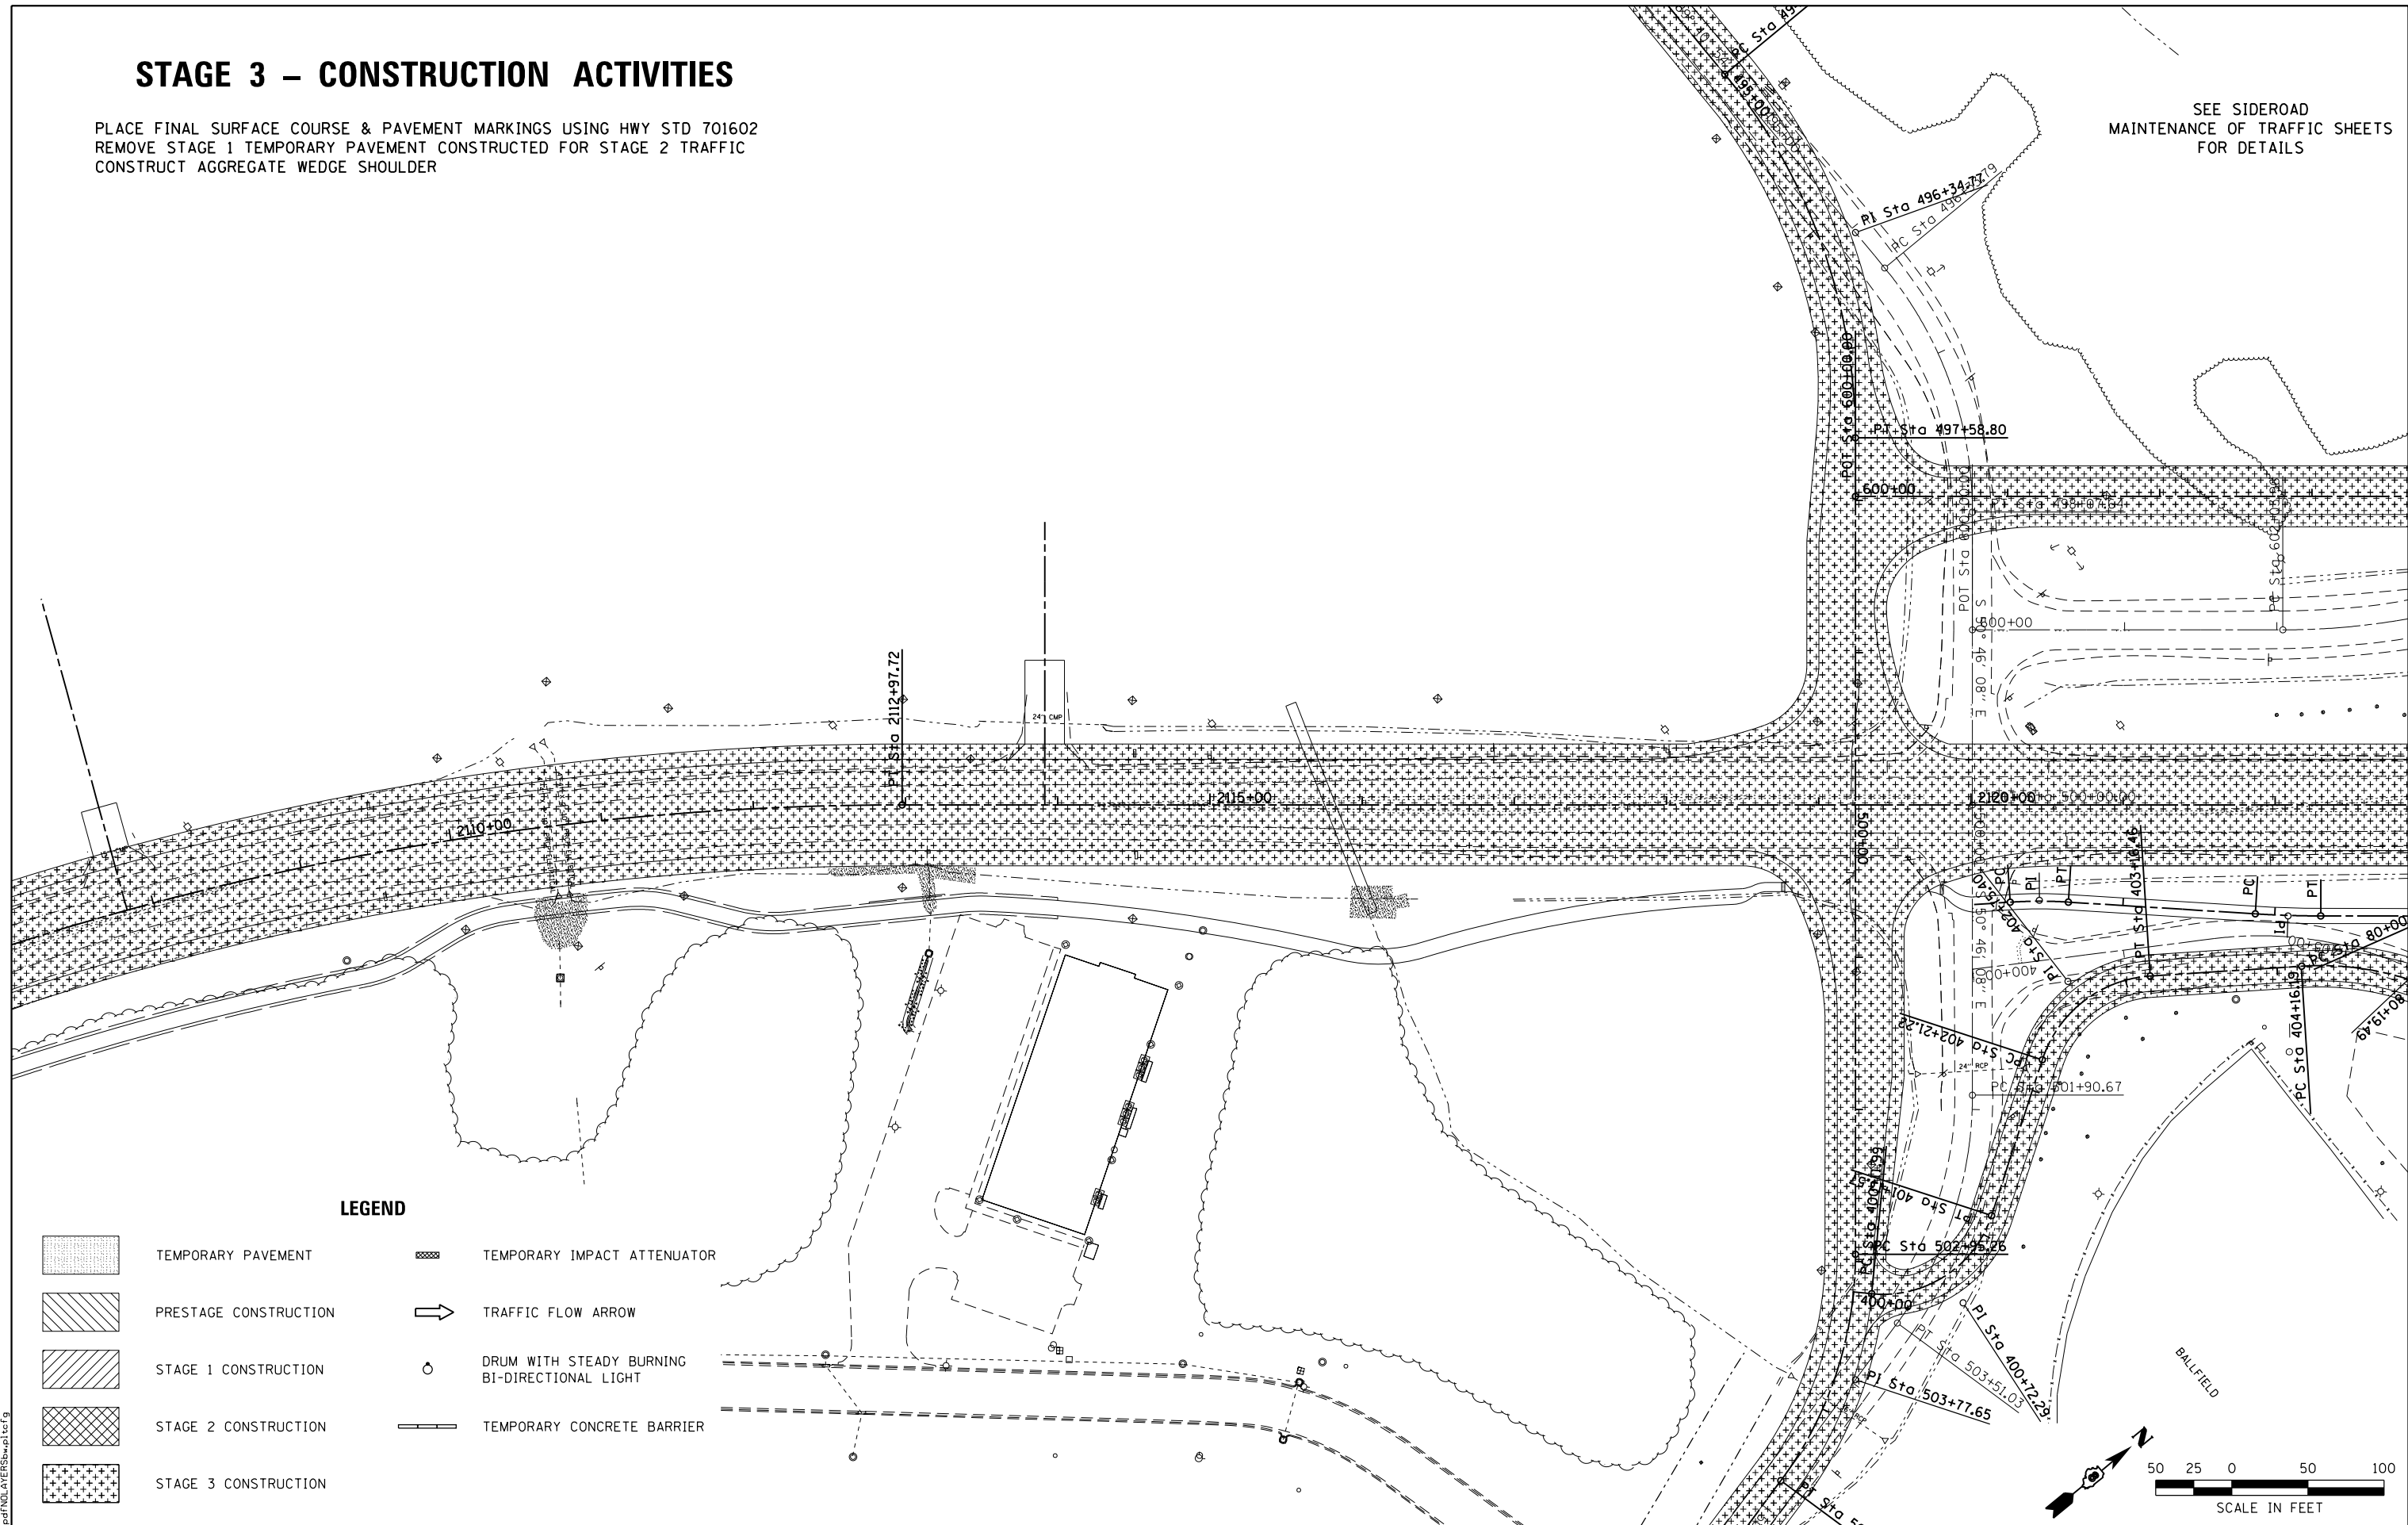


# STAGE 3 - CONSTRUCTION ACTIVITIES

PLACE FINAL SURFACE COURSE & PAVEMENT MARKINGS USING HWY STD 701602  
 REMOVE STAGE 1 TEMPORARY PAVEMENT CONSTRUCTED FOR STAGE 2 TRAFFIC  
 CONSTRUCT AGGREGATE WEDGE SHOULDER

SEE SIDEROAD  
 MAINTENANCE OF TRAFFIC SHEETS  
 FOR DETAILS

 

### LEGEND

-  TEMPORARY PAVEMENT
-  PRESTAGE CONSTRUCTION
-  STAGE 1 CONSTRUCTION
-  STAGE 2 CONSTRUCTION
-  STAGE 3 CONSTRUCTION
-  TEMPORARY IMPACT ATTENUATOR
-  TRAFFIC FLOW ARROW
-  DRUM WITH STEADY BURNING BI-DIRECTIONAL LIGHT
-  TEMPORARY CONCRETE BARRIER

LAST SAVED = 1/25/2013  
 PEN TABLE = 1/25/2013  
 PLOT DRIVER = pdfplotlayers.pltcf9

FILE NAME =	USER NAME = beriechmann	DESIGNED -	REVISED -
I:\1001100\Phase II - 76817\Cad\T\Plans\063_0876817-sht-Staging-3-IL3-03.dgn		DRAWN -	REVISED -
		CHECKED -	REVISED -
PLOT DATE = 1/25/2013 3:30:53 PM		DATE -	REVISED -


STATE OF ILLINOIS  
 DEPARTMENT OF TRANSPORTATION

**HORNER & SHIRIN, INC.**  
 ENGINEERS

**SUGGESTED STAGES OF CONSTRUCTION AND TRAFFIC CONTROL**  
 STAGE 3 - STA 2115+79.04

SCALE: 1" = 50' SHEET NO. 15 OF 46 SHEETS STA. 2108+00.00 TO STA. 2122+00.00

F.A.P. RTE.	SECTION	COUNTY	TOTAL SHEETS	SHEET NO.
312	68-WRS-1	MONROE	760	174
CONTRACT NO. 76817				

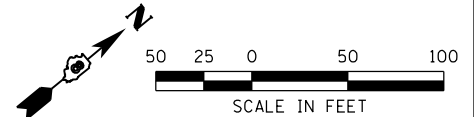

BALLFIELD