


NOTE: PERMANENT ROUNDABOUT SIGNING SHALL BE PLACED AS SOON AS FEASIBLE.
WHERE NECESSARY, SIGNAGE MAY BE PLACED ON TEMPORARY SUPPORTS.

**APPLICABLE
TRAFFIC CONTROL
HIGHWAY STANDARDS**

- 701001
- 701006
- 701011
- 701201
- 701206
- 701301
- 701306
- 701311
- 701326
- 701336
- 701501
- 701502
- 701602
- 701701
- 701801
- 701901

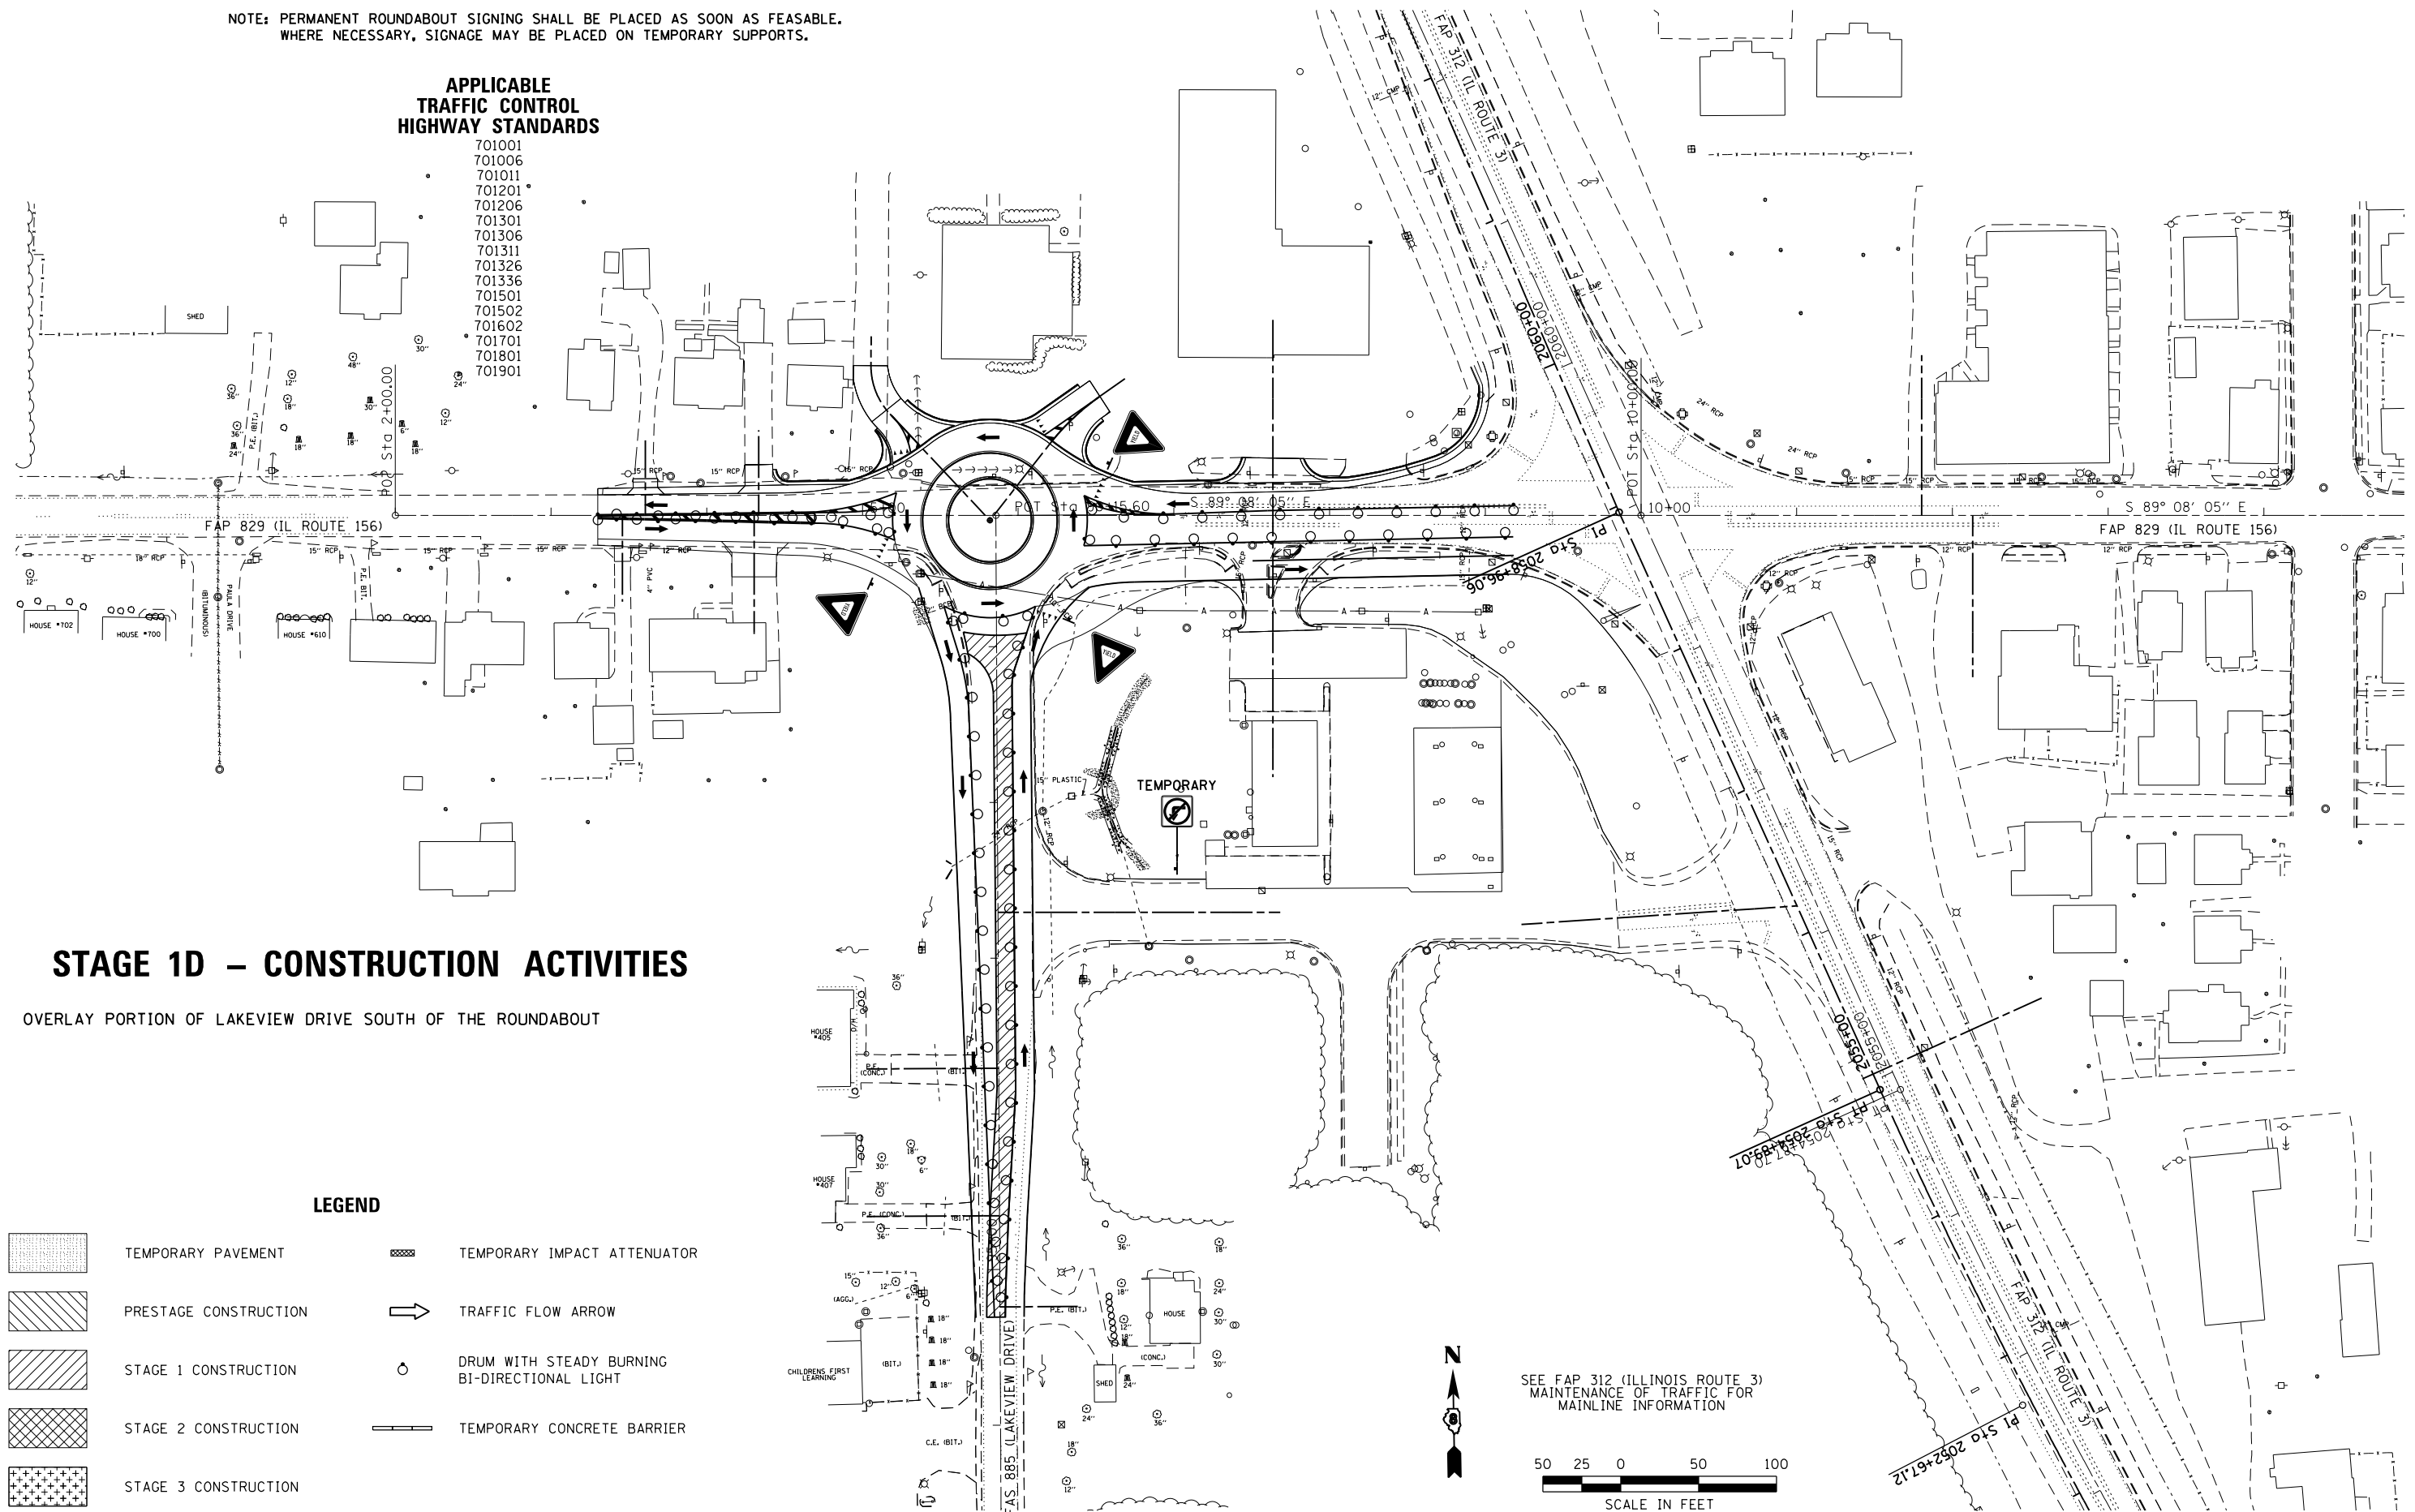


STAGE 1D – CONSTRUCTION ACTIVITIES

OVERLAY PORTION OF LAKEVIEW DRIVE SOUTH OF THE ROUNDABOUT

LEGEND

- TEMPORARY PAVEMENT
- PRESTAGE CONSTRUCTION
- STAGE 1 CONSTRUCTION
- STAGE 2 CONSTRUCTION
- STAGE 3 CONSTRUCTION
- TEMPORARY IMPACT ATTENUATOR
- TRAFFIC FLOW ARROW
- DRUM WITH STEADY BURNING BI-DIRECTIONAL LIGHT
- TEMPORARY CONCRETE BARRIER

SEE FAP 312 (ILLINOIS ROUTE 3)
MAINTENANCE OF TRAFFIC FOR
MAINLINE INFORMATION

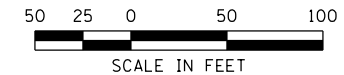

LAST SAVED = 1/29/2013
 PEN TABLE = 102444.dwg
 PLOT DRIVER = pdfplotlayers.pltcf9

| | | | |
|--|-------------------------|------------|-----------|
| FILE NAME = | USER NAME = beriechmann | DESIGNED - | REVISED - |
| 1:\1001100\Phase II - 76817\Cad\T\Plans\066_0876817-sht-Staging-1D-IL156.dgn | | DRAWN - | REVISED - |
| | | CHECKED - | REVISED - |
| | | DATE - | REVISED - |
| PLOT SCALE = 100.0000' / 1" | | | |
| PLOT DATE = 1/25/2013 3:31:07 PM | | | |

**STATE OF ILLINOIS
DEPARTMENT OF TRANSPORTATION**

**HORNER &
SHIRIN, INC.
ENGINEERS**

**SUGGESTED STAGES OF CONSTRUCTION
AND TRAFFIC CONTROL**
STAGE 1D - FAP 829 (IL ROUTE 156)

SCALE: 1" = 50' SHEET NO. 25 OF 46 SHEETS STA. 2108+00.00 TO STA. 2122+00.00

| F.A.P. RTE. | SECTION | COUNTY | TOTAL SHEETS | SHEET NO. |
|---------------------------|----------|--------|--------------|-----------|
| 312 | 68-WRS-1 | MONROE | 760 | 184 |
| CONTRACT NO. 76817 | | | | |

ILLINOIS FED. AID PROJECT