



LAST SAVED = 1/24/2013
 PEN TABLE = 1/24/2013
 PLOT DRIVER = pdfplotlayers.plt

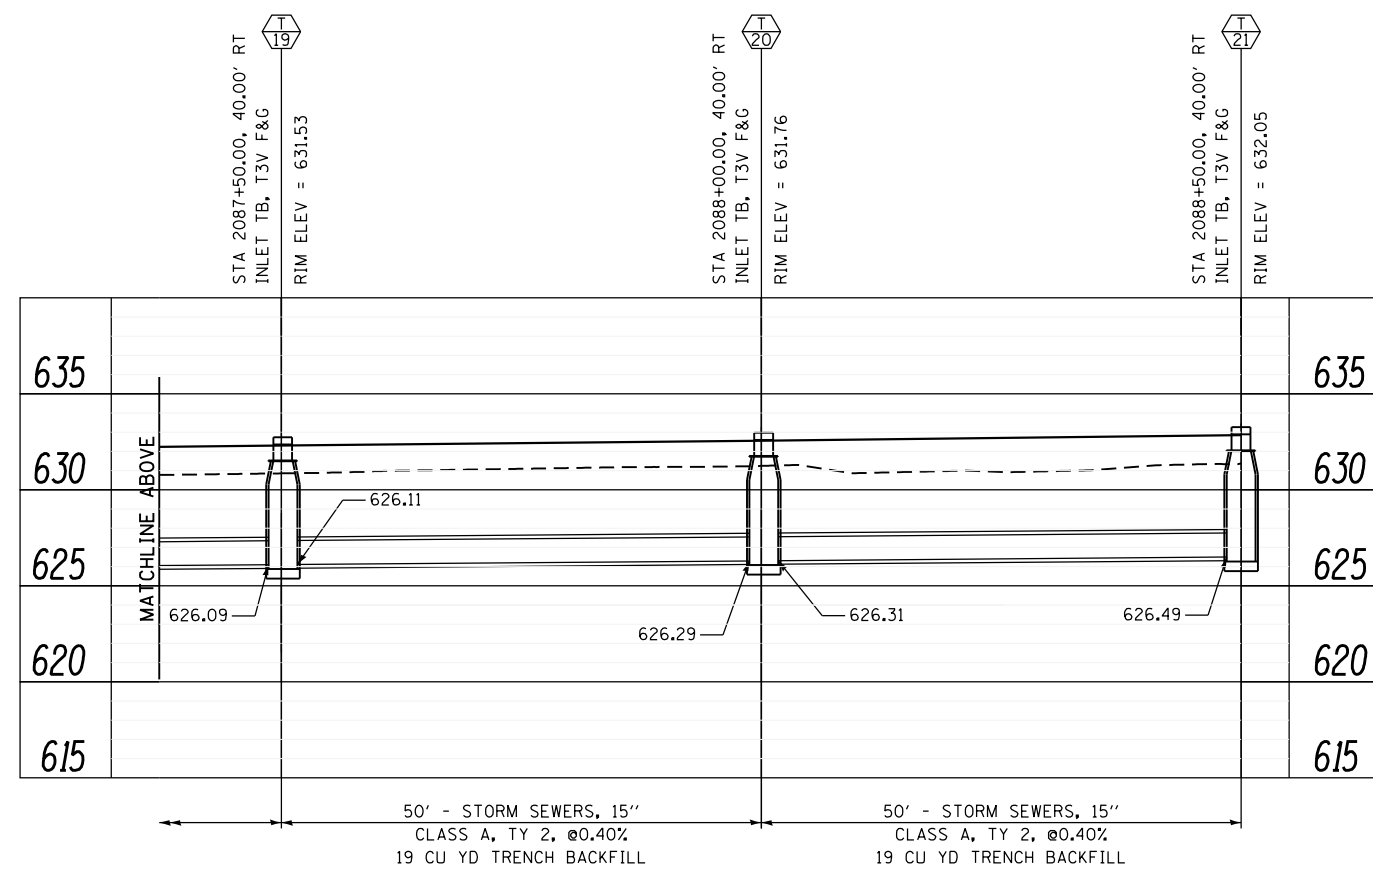

FILE NAME =	USER NAME = beriechmann	DESIGNED -	REVISED -
I:\1001100\Phase II - 76817\Cad\T\Plans\074_0876817-sht-drain-profile.dgn		DRAWN -	REVISED -
PLOT SCALE = 20.0000' / in.		CHECKED -	REVISED -
PLOT DATE = 1/25/2013 3:32:37 PM		DATE -	REVISED -

STATE OF ILLINOIS
 DEPARTMENT OF TRANSPORTATION

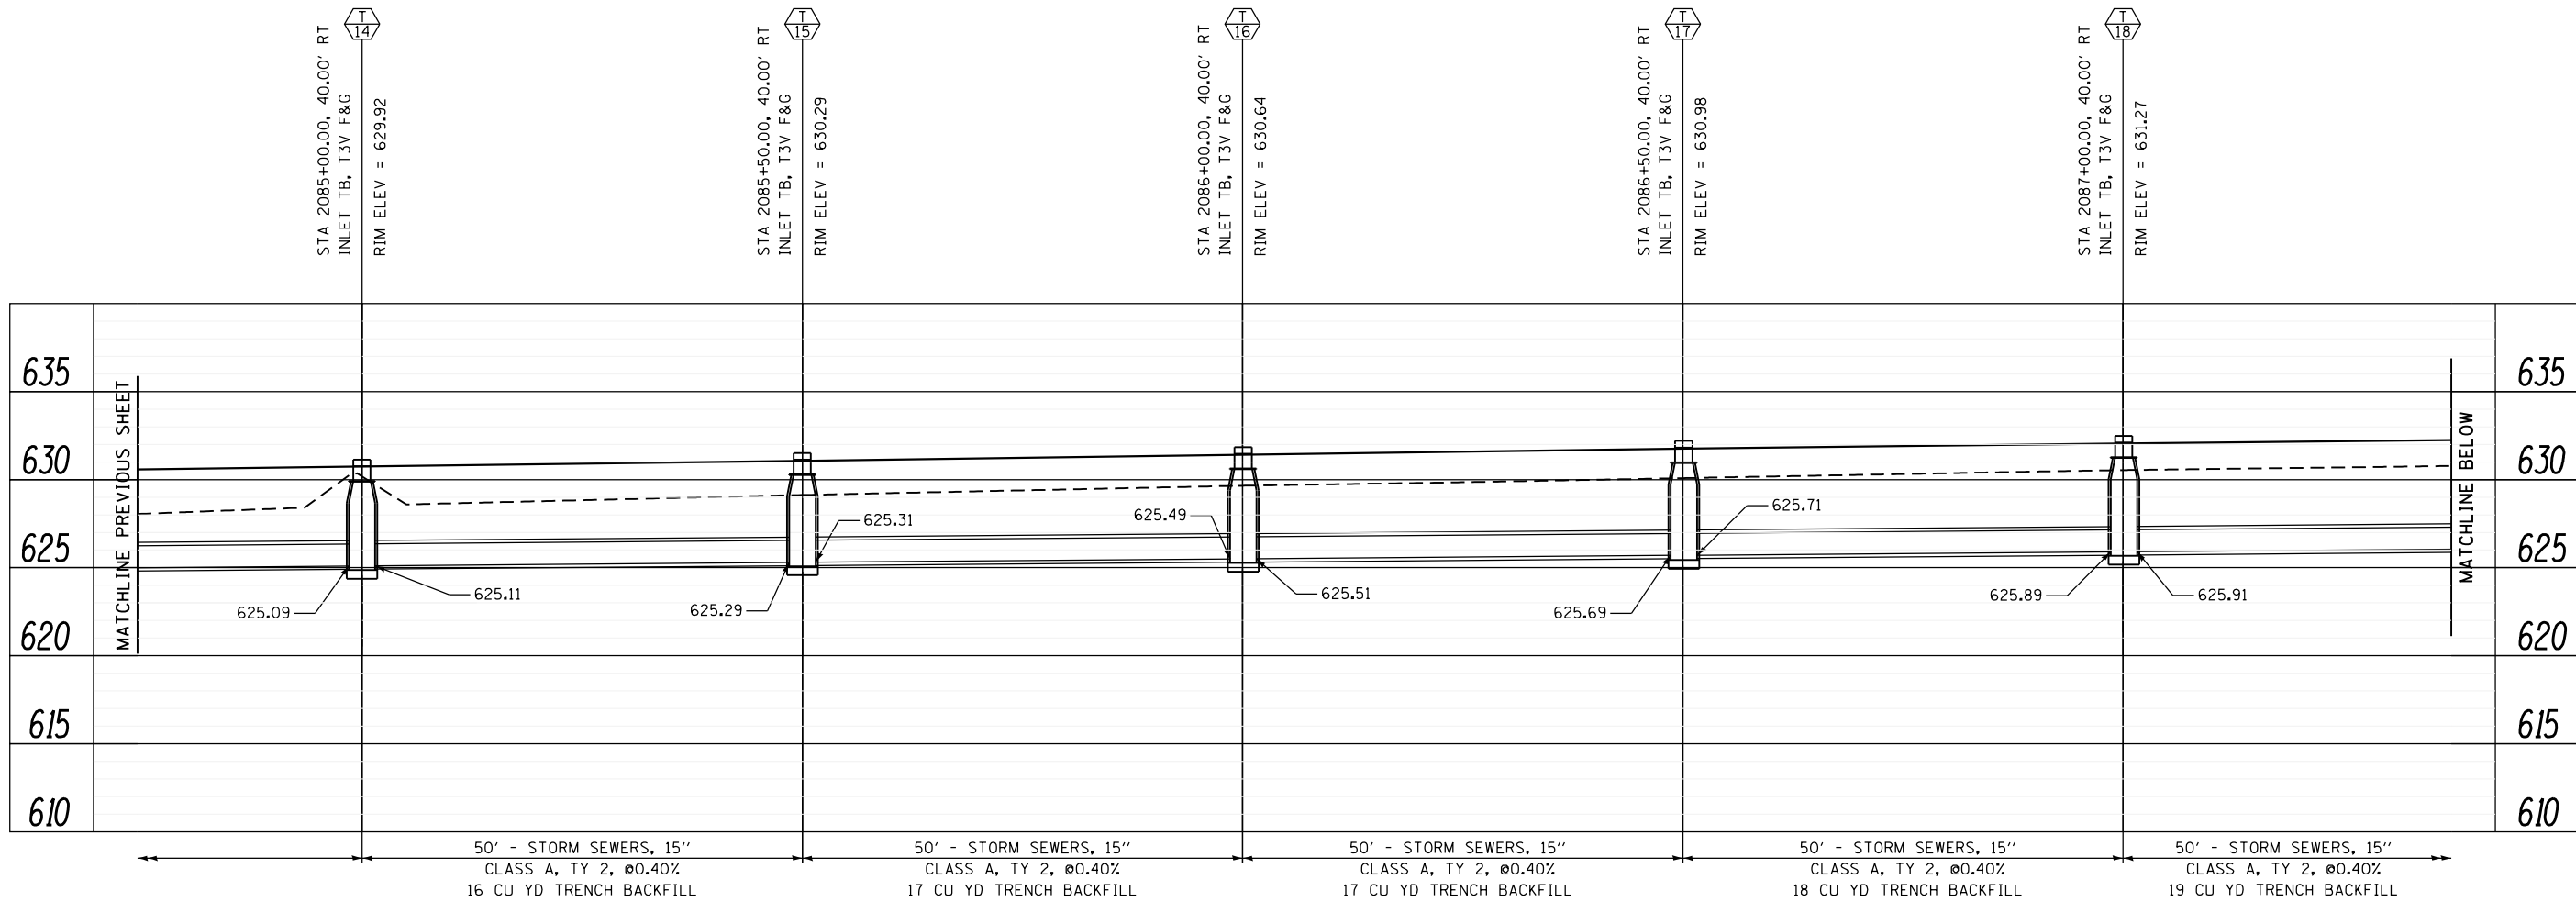

DRAINAGE PROFILES
 SYSTEM T (CONT.)

SCALE: SHEET NO. 19 OF 38 SHEETS STA. TO STA.

F.A.P. RTE.	SECTION	COUNTY	TOTAL SHEETS	SHEET NO.
312	68-WRS-1	MONROE	760	261
CONTRACT NO. 76817				
ILLINOIS FED. AID PROJECT				