


250' - STORM SEWERS, 15"  
 CLASS A, TY 2, @2.28%  
 94 YD TRENCH BACKFILL

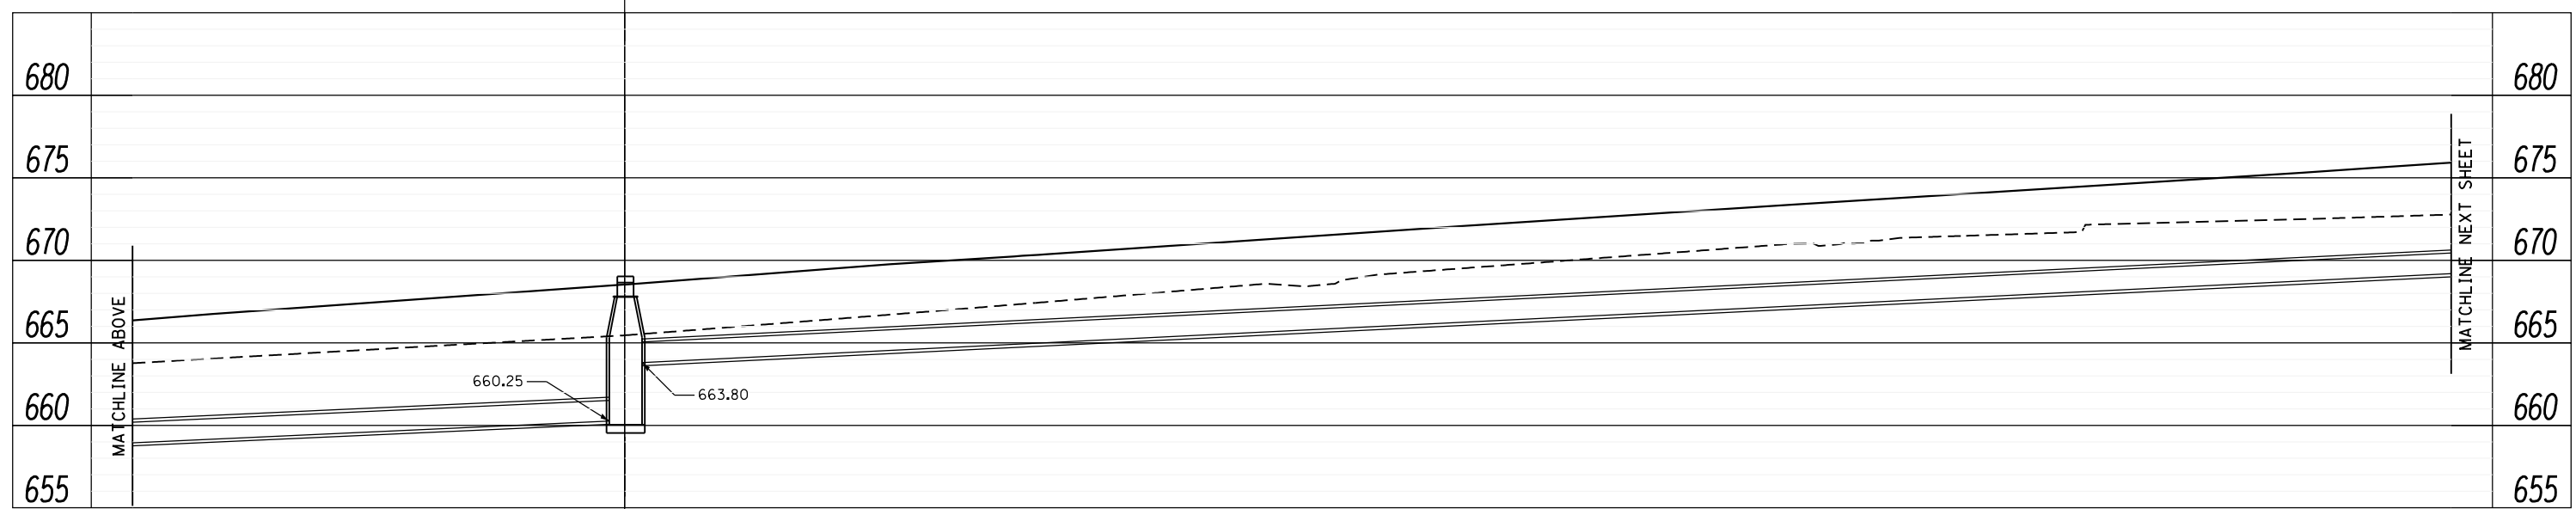

254' - STORM SEWERS, 15"  
 CLASS A, TY 2, @2.46%  
 94 YD TRENCH BACKFILL

LAST SAVED = 1/24/2013  
 PEN TABLE = 1/24/2013  
 PLOT DRIVER = pdfplotlayers.pltcf9

FILE NAME =	USER NAME = beriechmann	DESIGNED -	REVISED -
I:\1001100\Phase II - 76817\Cad\T\Plans\074_0876817-sht-drain-profile.dgn		DRAWN -	REVISED -
		CHECKED -	REVISED -
PLOT SCALE = 20.0000' / in.		DATE -	REVISED -
PLOT DATE = 1/25/2013 3:32:43 PM			

**STATE OF ILLINOIS**  
**DEPARTMENT OF TRANSPORTATION**



**DRAINAGE PROFILES**  
 SYSTEM CC (CONT.)

SCALE: SHEET NO. 26 OF 38 SHEETS STA. TO STA.

F.A.P. RTE.	SECTION	COUNTY	TOTAL SHEETS	SHEET NO.
312	68-WRS-1	MONROE	760	268
CONTRACT NO. 76817				
ILLINOIS FED. AID PROJECT				