



PLAN	SURVEYED	DATE
	PLOTTED	
	GRADES CHECKED	
	ALIGNMENT CHECKED	
	STRUCTURE NOTATIONS OK'D	
	NO. _____	
	FILE NAME _____	

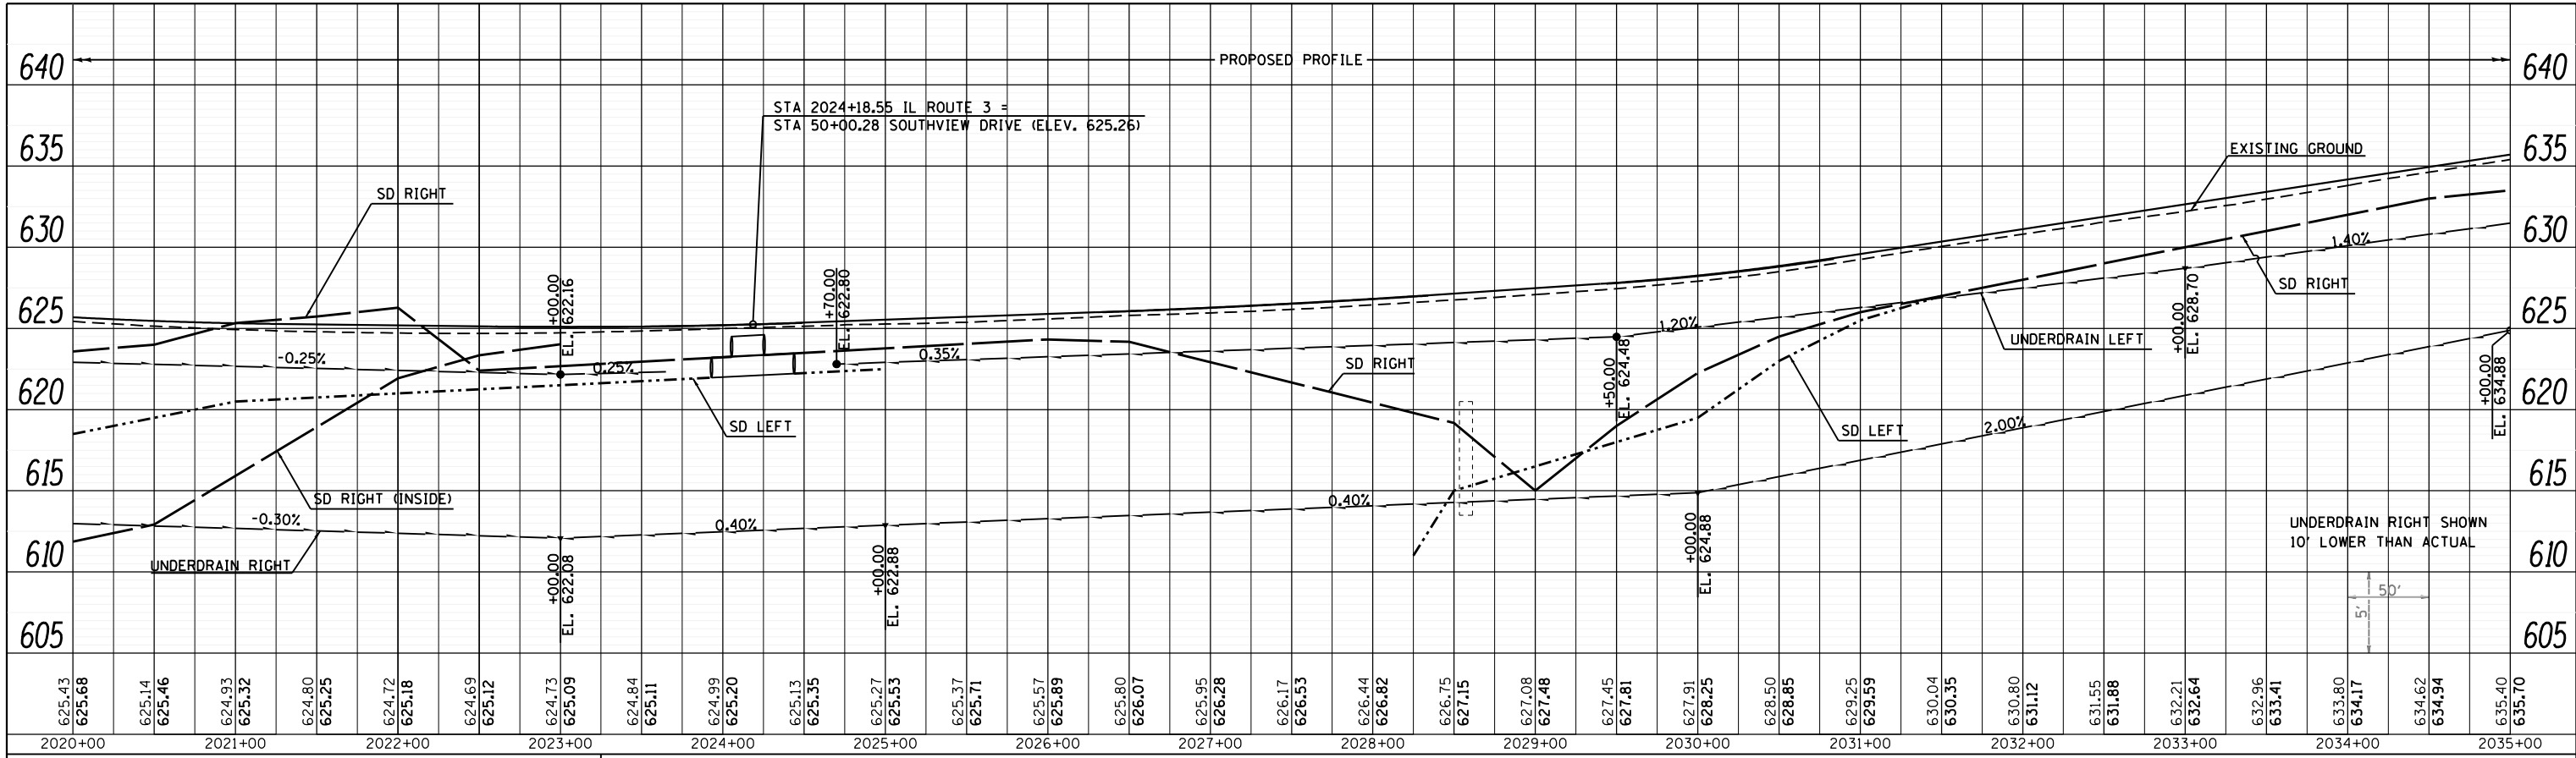

● = OUTLETS IN DITCH ▼ = OUTLETS IN DRAINAGE STRUCTURE


PROFILE	SURVEYED	DATE
	PLOTTED	
	GRADES CHECKED	
	ALIGNMENT CHECKED	
	STRUCTURE NOTATIONS OK'D	
	NO. _____	
	FILE NAME _____	

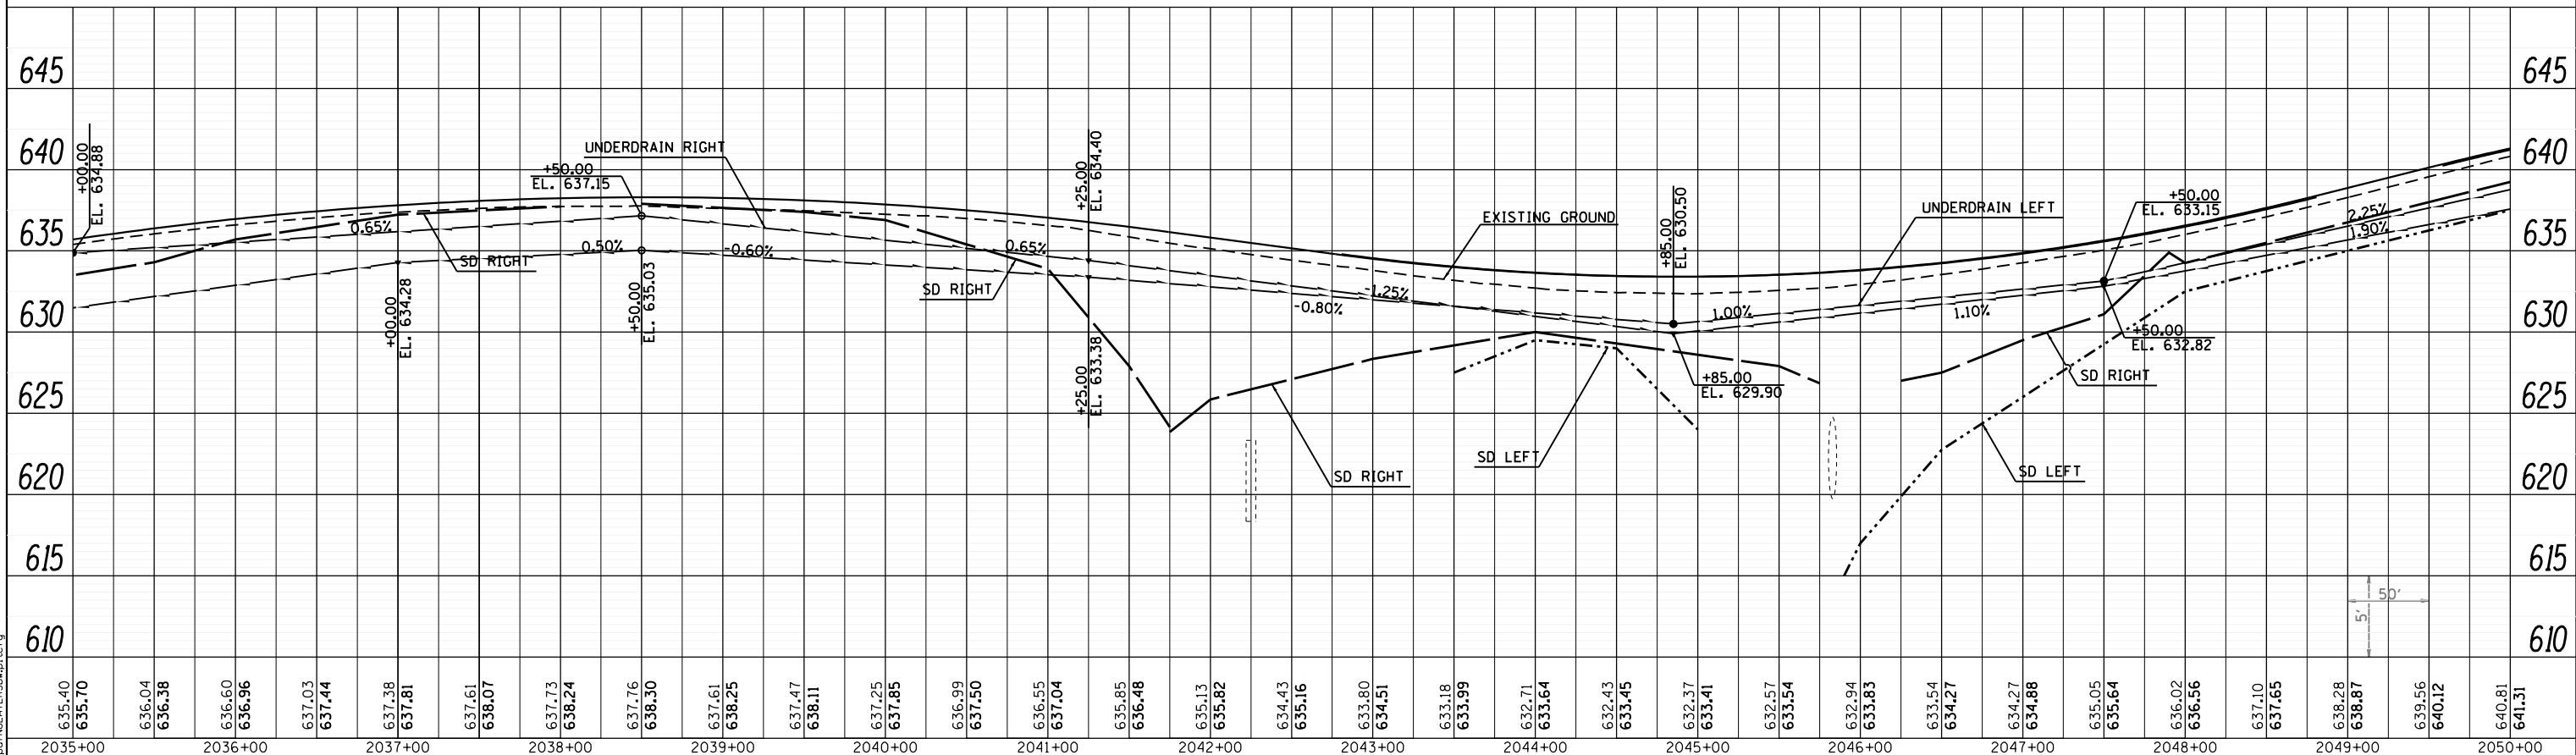

LAST SAVED = 1/23/2013
 PEN TABLE = Vbl-Hat.tbl
 PLOT DRIVER = pdfNLSERVERSrv.pltcf9

FILE NAME =	USER NAME = beriechmann	DESIGNED -	REVISED -
I:\10011001_Phase II - 76817\Cad\T\Plans\04_0876817-shr-underdrain-profile-02.dgn		DRAWN -	REVISED -
PLOT SCALE = 100.0000' / 1"		CHECKED -	REVISED -
PLOT DATE = 1/25/2013 3:32:59 PM		DATE -	REVISED -

STATE OF ILLINOIS
 DEPARTMENT OF TRANSPORTATION

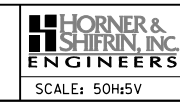

PIPE UNDERDRAIN PROFILES
 FAP 312 (IL ROUTE 3)

SCALE: 50H:5V SHEET 2 OF 6 SHEETS STA. 2020+00.00 TO STA. 2050+00.00

F.A.P. RTE. 312	SECTION 68-WRS-1	COUNTY MONROE	TOTAL SHEETS 760	SHEET NO. 282
CONTRACT NO. 76817				ILLINOIS FED. AID PROJECT