



PLAN	SURVEYED	DATE
NOTE BOOK	PLOTTED	BY
NO.	ALIGNED	
	CHECKED	
	FILE NAME	

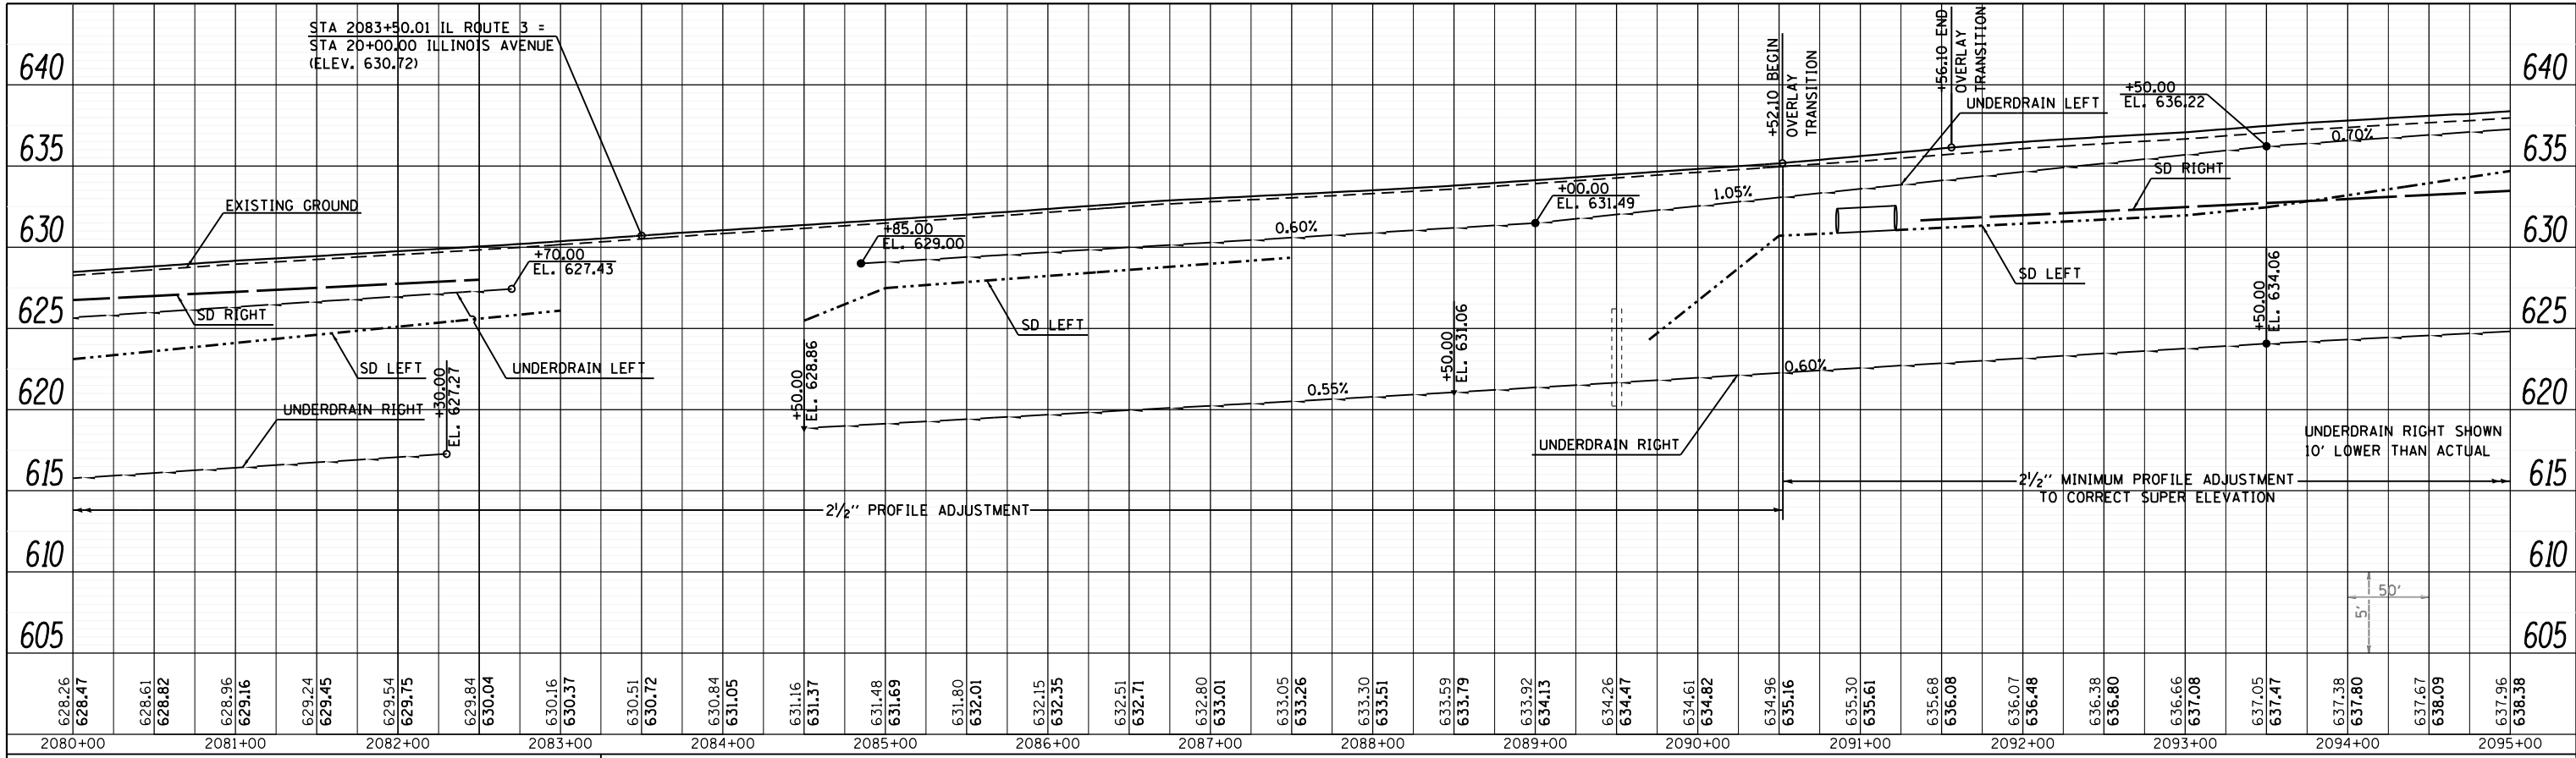

● = OUTLETS IN DITCH ▼ = OUTLETS IN DRAINAGE STRUCTURE

PROFILE	SURVEYED	DATE
NOTE BOOK	PLOTTED	BY
NO.	GRADES CHECKED	
	STRUCTURE NOTATIONS CHECKED	

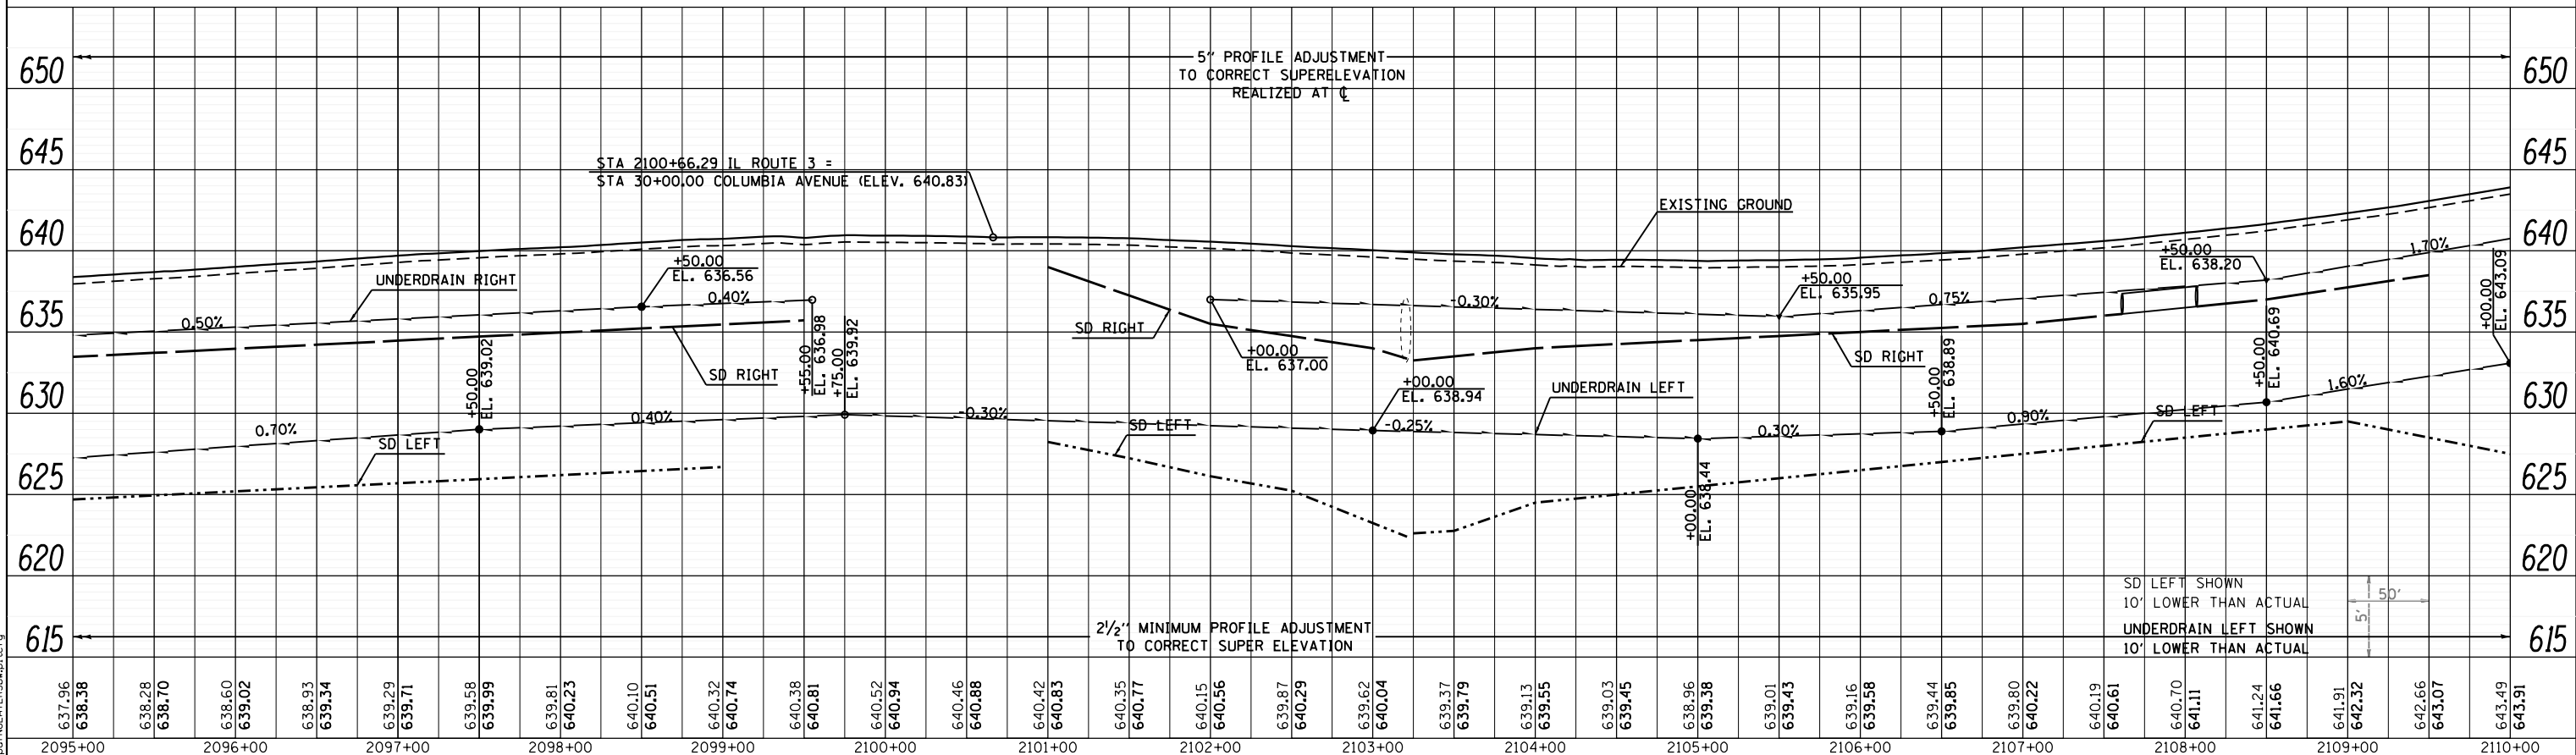

STATE OF ILLINOIS
DEPARTMENT OF TRANSPORTATION



PIPE UNDERDRAIN PROFILES
FAP 312 (IL ROUTE 3)

F.A.P. RTE.	SECTION	COUNTY	TOTAL SHEETS	SHEET NO.
312	68-WRS-1	MONROE	760	284
CONTRACT NO. 76817				

LAST SAVED = 1/23/2013
PEN TABLE = Vbl-Hdt.rtl
PLOT DRIVER = pdfNDRIVER.exe

FILE NAME = I:\10011001_Phase II - 76817\Cad\T\Plans\04_0876817-shd-underdrain-profile-04.dgn
PLOT SCALE = 100.0000' / 1"
PLOT DATE = 1/25/2013 3:33:01 PM

USER NAME = beriechmann	DESIGNED -	REVISED -
DRAWN -	REVISED -	REVISED -
CHECKED -	REVISED -	REVISED -
DATE -	REVISED -	REVISED -

SCALE: 50H:5V SHEET 4 OF 6 SHEETS STA. 2080+00.00 TO STA. 2110+00.00

ILLINOIS FED. AID PROJECT