

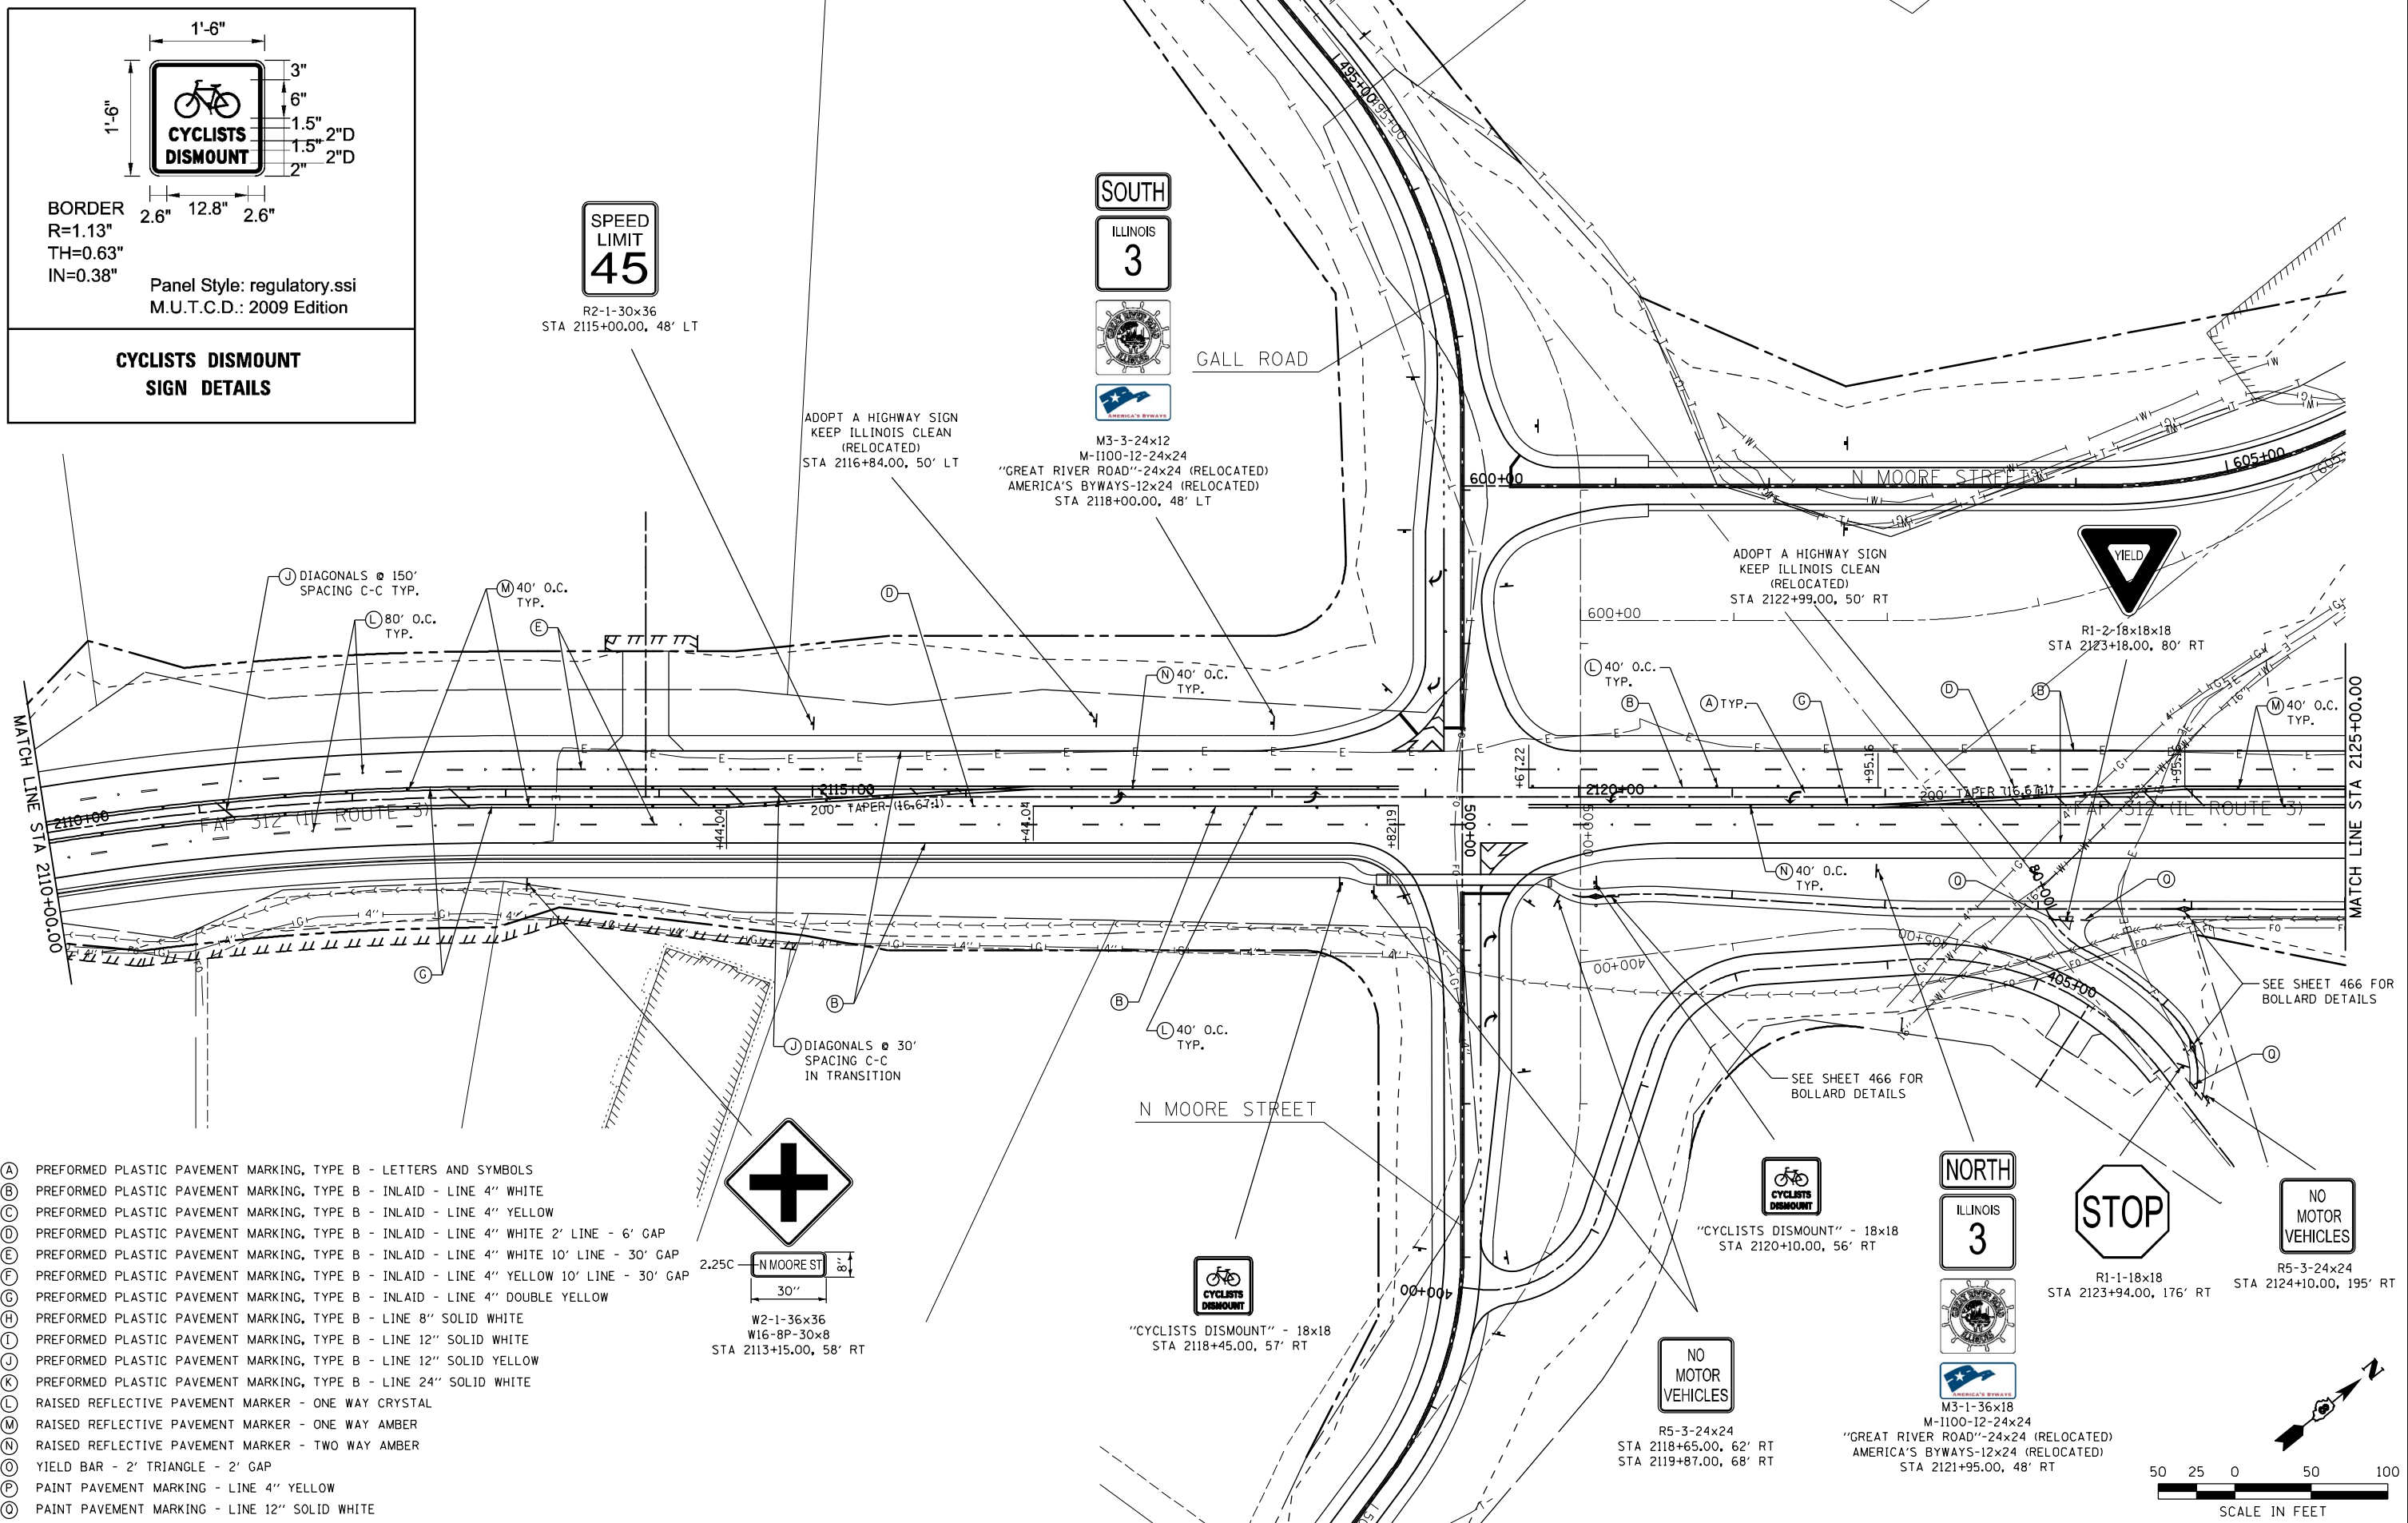
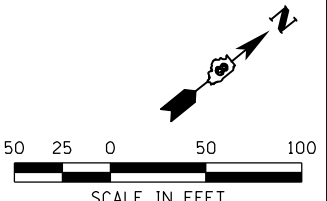
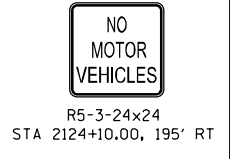
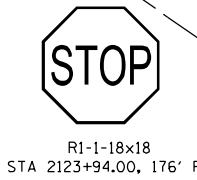


ADOPT A HIGHWAY SIGN  
KEEP ILLINOIS CLEAN  
(RELOCATED)  
STA 2116+84.00, 50' LT

ADOPT A HIGHWAY SIGN  
KEEP ILLINOIS CLEAN  
(RELOCATED)  
STA 2122+99.00, 50' RT

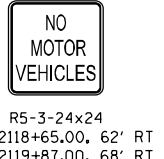

- (A) PREFORMED PLASTIC PAVEMENT MARKING, TYPE B - LETTERS AND SYMBOLS
- (B) PREFORMED PLASTIC PAVEMENT MARKING, TYPE B - INLAID - LINE 4" WHITE
- (C) PREFORMED PLASTIC PAVEMENT MARKING, TYPE B - INLAID - LINE 4" YELLOW
- (D) PREFORMED PLASTIC PAVEMENT MARKING, TYPE B - INLAID - LINE 4" WHITE 2' LINE - 6" GAP
- (E) PREFORMED PLASTIC PAVEMENT MARKING, TYPE B - INLAID - LINE 4" WHITE 10' LINE - 30' GAP
- (F) PREFORMED PLASTIC PAVEMENT MARKING, TYPE B - INLAID - LINE 4" YELLOW 10' LINE - 30' GAP
- (G) PREFORMED PLASTIC PAVEMENT MARKING, TYPE B - INLAID - LINE 4" DOUBLE YELLOW
- (H) PREFORMED PLASTIC PAVEMENT MARKING, TYPE B - LINE 8" SOLID WHITE
- (I) PREFORMED PLASTIC PAVEMENT MARKING, TYPE B - LINE 12" SOLID WHITE
- (J) PREFORMED PLASTIC PAVEMENT MARKING, TYPE B - LINE 12" SOLID YELLOW
- (K) PREFORMED PLASTIC PAVEMENT MARKING, TYPE B - LINE 24" SOLID WHITE
- (L) RAISED REFLECTIVE PAVEMENT MARKER - ONE WAY CRYSTAL
- (M) RAISED REFLECTIVE PAVEMENT MARKER - ONE WAY AMBER
- (N) RAISED REFLECTIVE PAVEMENT MARKER - TWO WAY AMBER
- (O) YIELD BAR - 2' TRIANGLE - 2' GAP
- (P) PAINT PAVEMENT MARKING - LINE 4" YELLOW
- (Q) PAINT PAVEMENT MARKING - LINE 12" SOLID WHITE

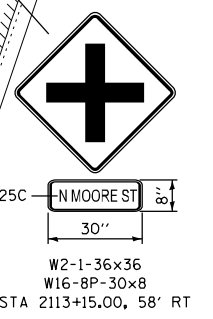

FILE NAME =	USER NAME = Richard Heinke	DESIGNED - JAH	REVISED -
F:\Projects\DOT PROJECTS\09-101-11.4-D	ings\CADD Sheets\Contract 2\180_0876817-sh	DRAWN - RNH	REVISED -
PLOT SCALE = 100.0000' / in.	CHECKED - TMM	REVISOR -	REVISED -
PLOT DATE = 1/24/2013	DATE -	REVISOR -	REVISED -

**STATE OF ILLINOIS  
DEPARTMENT OF TRANSPORTATION**

McDonough-Whillow, P.C.  
PROFESSIONAL DESIGN NO. 184-002754

**PAVEMENT MARKING AND SIGNING PLAN**  
IL ROUTE 3

SCALE: 1" = 50' SHEET NO. 10 OF 21 SHEETS STA. 2110+00.00 TO STA. 2125+00.00

F.A.P. RTE. 312	SECTION 68-WRS-1	COUNTY MONROE	TOTAL SHEETS 760	SHEET NO. 376
CONTRACT NO. 76817				ILLINOIS FED. AID PROJECT