

SOUTH

ILLINOIS  
3




M3-3-24x12  
M-1100-12-24x24  
"GREAT RIVER ROAD"-24x24 (RELOCATED)  
AMERICA'S BYWAYS-12x24 (RELOCATED)  
STA 2151+00.00, 48' LT

SPEED  
LIMIT  
45

R2-1-30x36  
STA 2153+00.00, 48' LT

ADOPT A HIGHWAY SIGN  
KEEP ILLINOIS CLEAN  
(RELOCATED)  
STA 2154+20.00, 51' LT

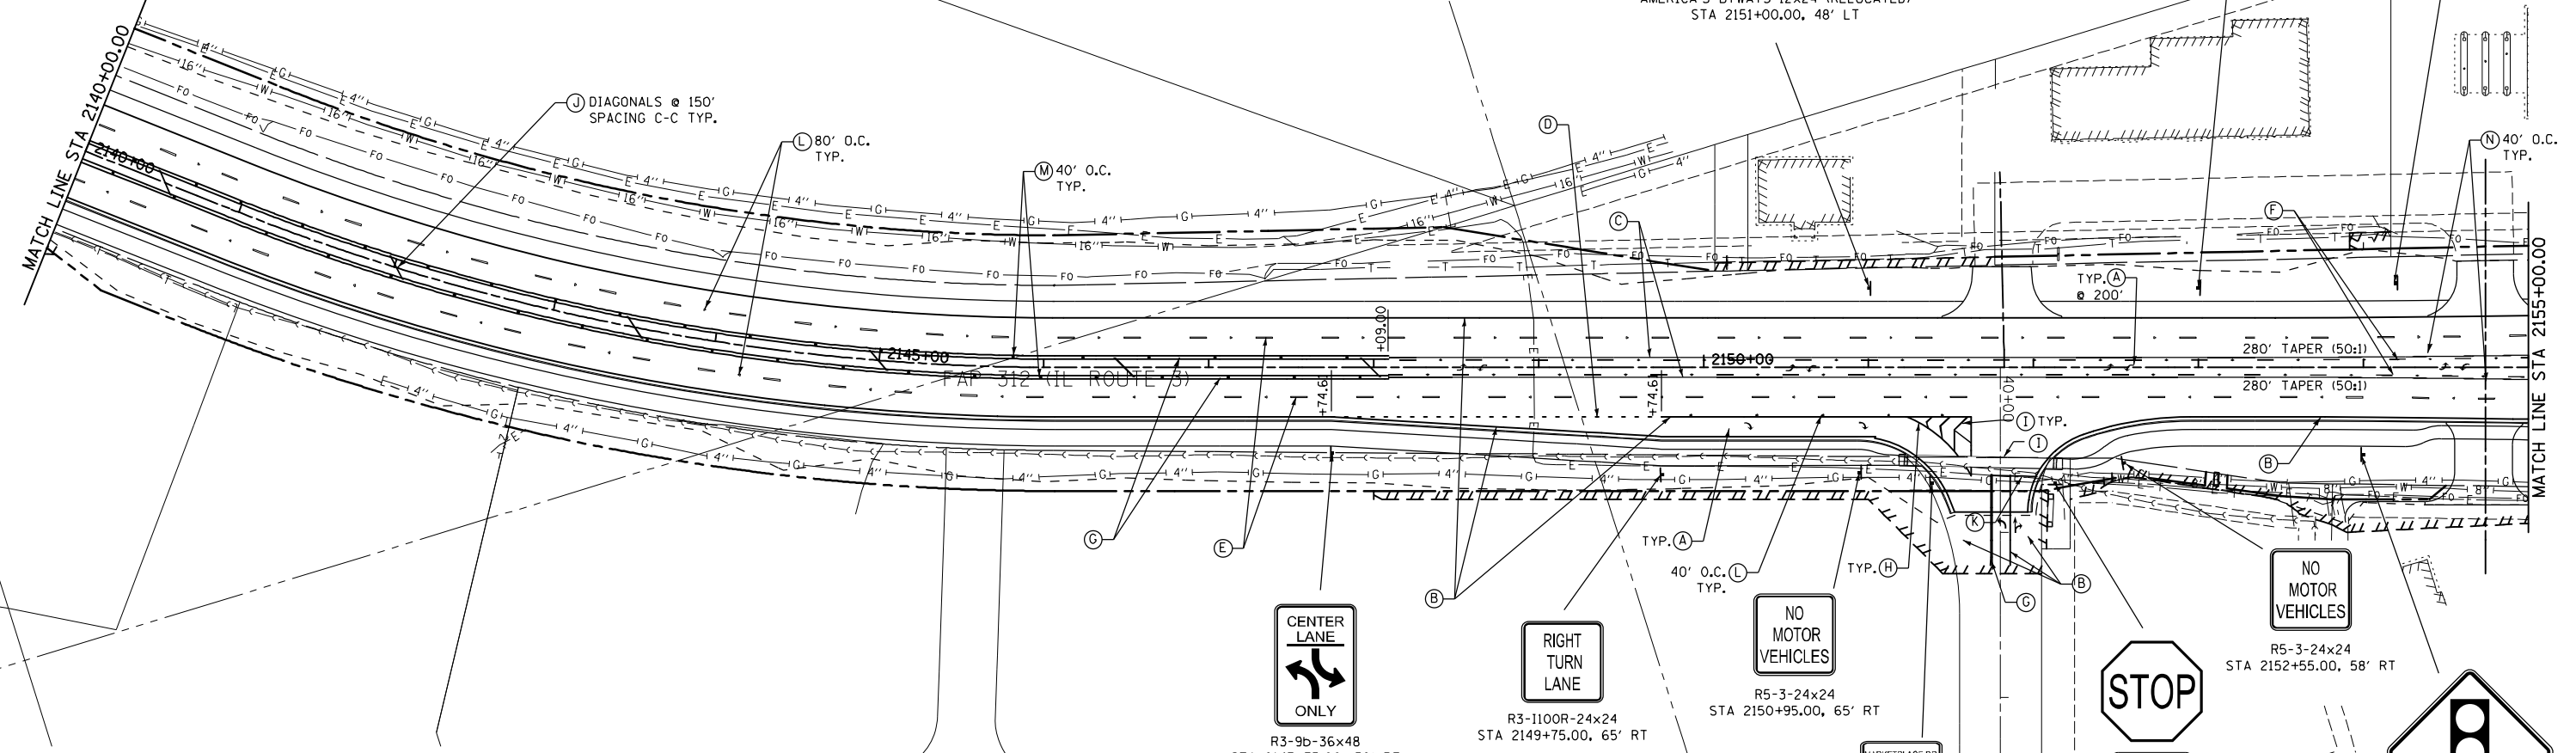

- (A) PREFORMED PLASTIC PAVEMENT MARKING, TYPE B - LETTERS AND SYMBOLS
- (B) PREFORMED PLASTIC PAVEMENT MARKING, TYPE B - INLAID - LINE 4" WHITE
- (C) PREFORMED PLASTIC PAVEMENT MARKING, TYPE B - INLAID - LINE 4" YELLOW
- (D) PREFORMED PLASTIC PAVEMENT MARKING, TYPE B - INLAID - LINE 4" WHITE 2' LINE - 6' GAP
- (E) PREFORMED PLASTIC PAVEMENT MARKING, TYPE B - INLAID - LINE 4" WHITE 10' LINE - 30' GAP
- (F) PREFORMED PLASTIC PAVEMENT MARKING, TYPE B - INLAID - LINE 4" YELLOW 10' LINE - 30' GAP
- (G) PREFORMED PLASTIC PAVEMENT MARKING, TYPE B - INLAID - LINE 4" DOUBLE YELLOW
- (H) PREFORMED PLASTIC PAVEMENT MARKING, TYPE B - LINE 8" SOLID WHITE
- (I) PREFORMED PLASTIC PAVEMENT MARKING, TYPE B - LINE 12" SOLID WHITE
- (J) PREFORMED PLASTIC PAVEMENT MARKING, TYPE B - LINE 12" SOLID YELLOW
- (K) PREFORMED PLASTIC PAVEMENT MARKING, TYPE B - LINE 24" SOLID WHITE
- (L) RAISED REFLECTIVE PAVEMENT MARKER - ONE WAY CRYSTAL
- (M) RAISED REFLECTIVE PAVEMENT MARKER - ONE WAY AMBER
- (N) RAISED REFLECTIVE PAVEMENT MARKER - TWO WAY AMBER
- (O) YIELD BAR - 2' TRIANGLE - 2' GAP
- (P) PAINT PAVEMENT MARKING - LINE 4" YELLOW
- (Q) PAINT PAVEMENT MARKING - LINE 12" SOLID WHITE

FILE NAME =	USER NAME = Richard Heinke	DESIGNED - JAH	REVISED -
F:\Projects\DOT PROJECTS\09-101-11.4\Drawings\CADD Sheets\Contract 2\182_0876817-sh	DRAWN - RNH	REVISOR -	REVISED -
PLOT SCALE = 100.0000' / in.	CHECKED - TMM	REVISOR -	REVISED -
PLOT DATE = 1/24/2013	DATE -	REVISOR -	REVISED -

STATE OF ILLINOIS  
DEPARTMENT OF TRANSPORTATION

McDonough-Whillow, P.C.  
PROFESSIONAL DESIGN NO. 184-002754  
SCALE: 1" = 50'

PAVEMENT MARKING AND SIGNING PLAN  
IL ROUTE 3

SHEET NO. 12 OF 21 SHEETS  
STA. 2140+00.00 TO STA. 2155+00.00

F.A.P. RTE. 312	SECTION 68-WRS-1	COUNTY MONROE	TOTAL SHEETS 760	SHEET NO. 378
CONTRACT NO. 76817				ILLINOIS FED. AID PROJECT

