


LEGEND

PC	= PRAIRIFIRE CRABAPPLE
AM	= AUTUMN BLAZE MAPLE
GH	= WINTER KING GREEN HAWTHORN
CH	= THORNLESS COCKSPUR HAWTHORN
RB	= RED BUD

TREE REPLACEMENT LOCATIONS SHOWN ON PLANS ARE APPROXIMATE. FINAL PLANTING LOCATIONS SHALL BE APPROVED BY THE ENGINEER.

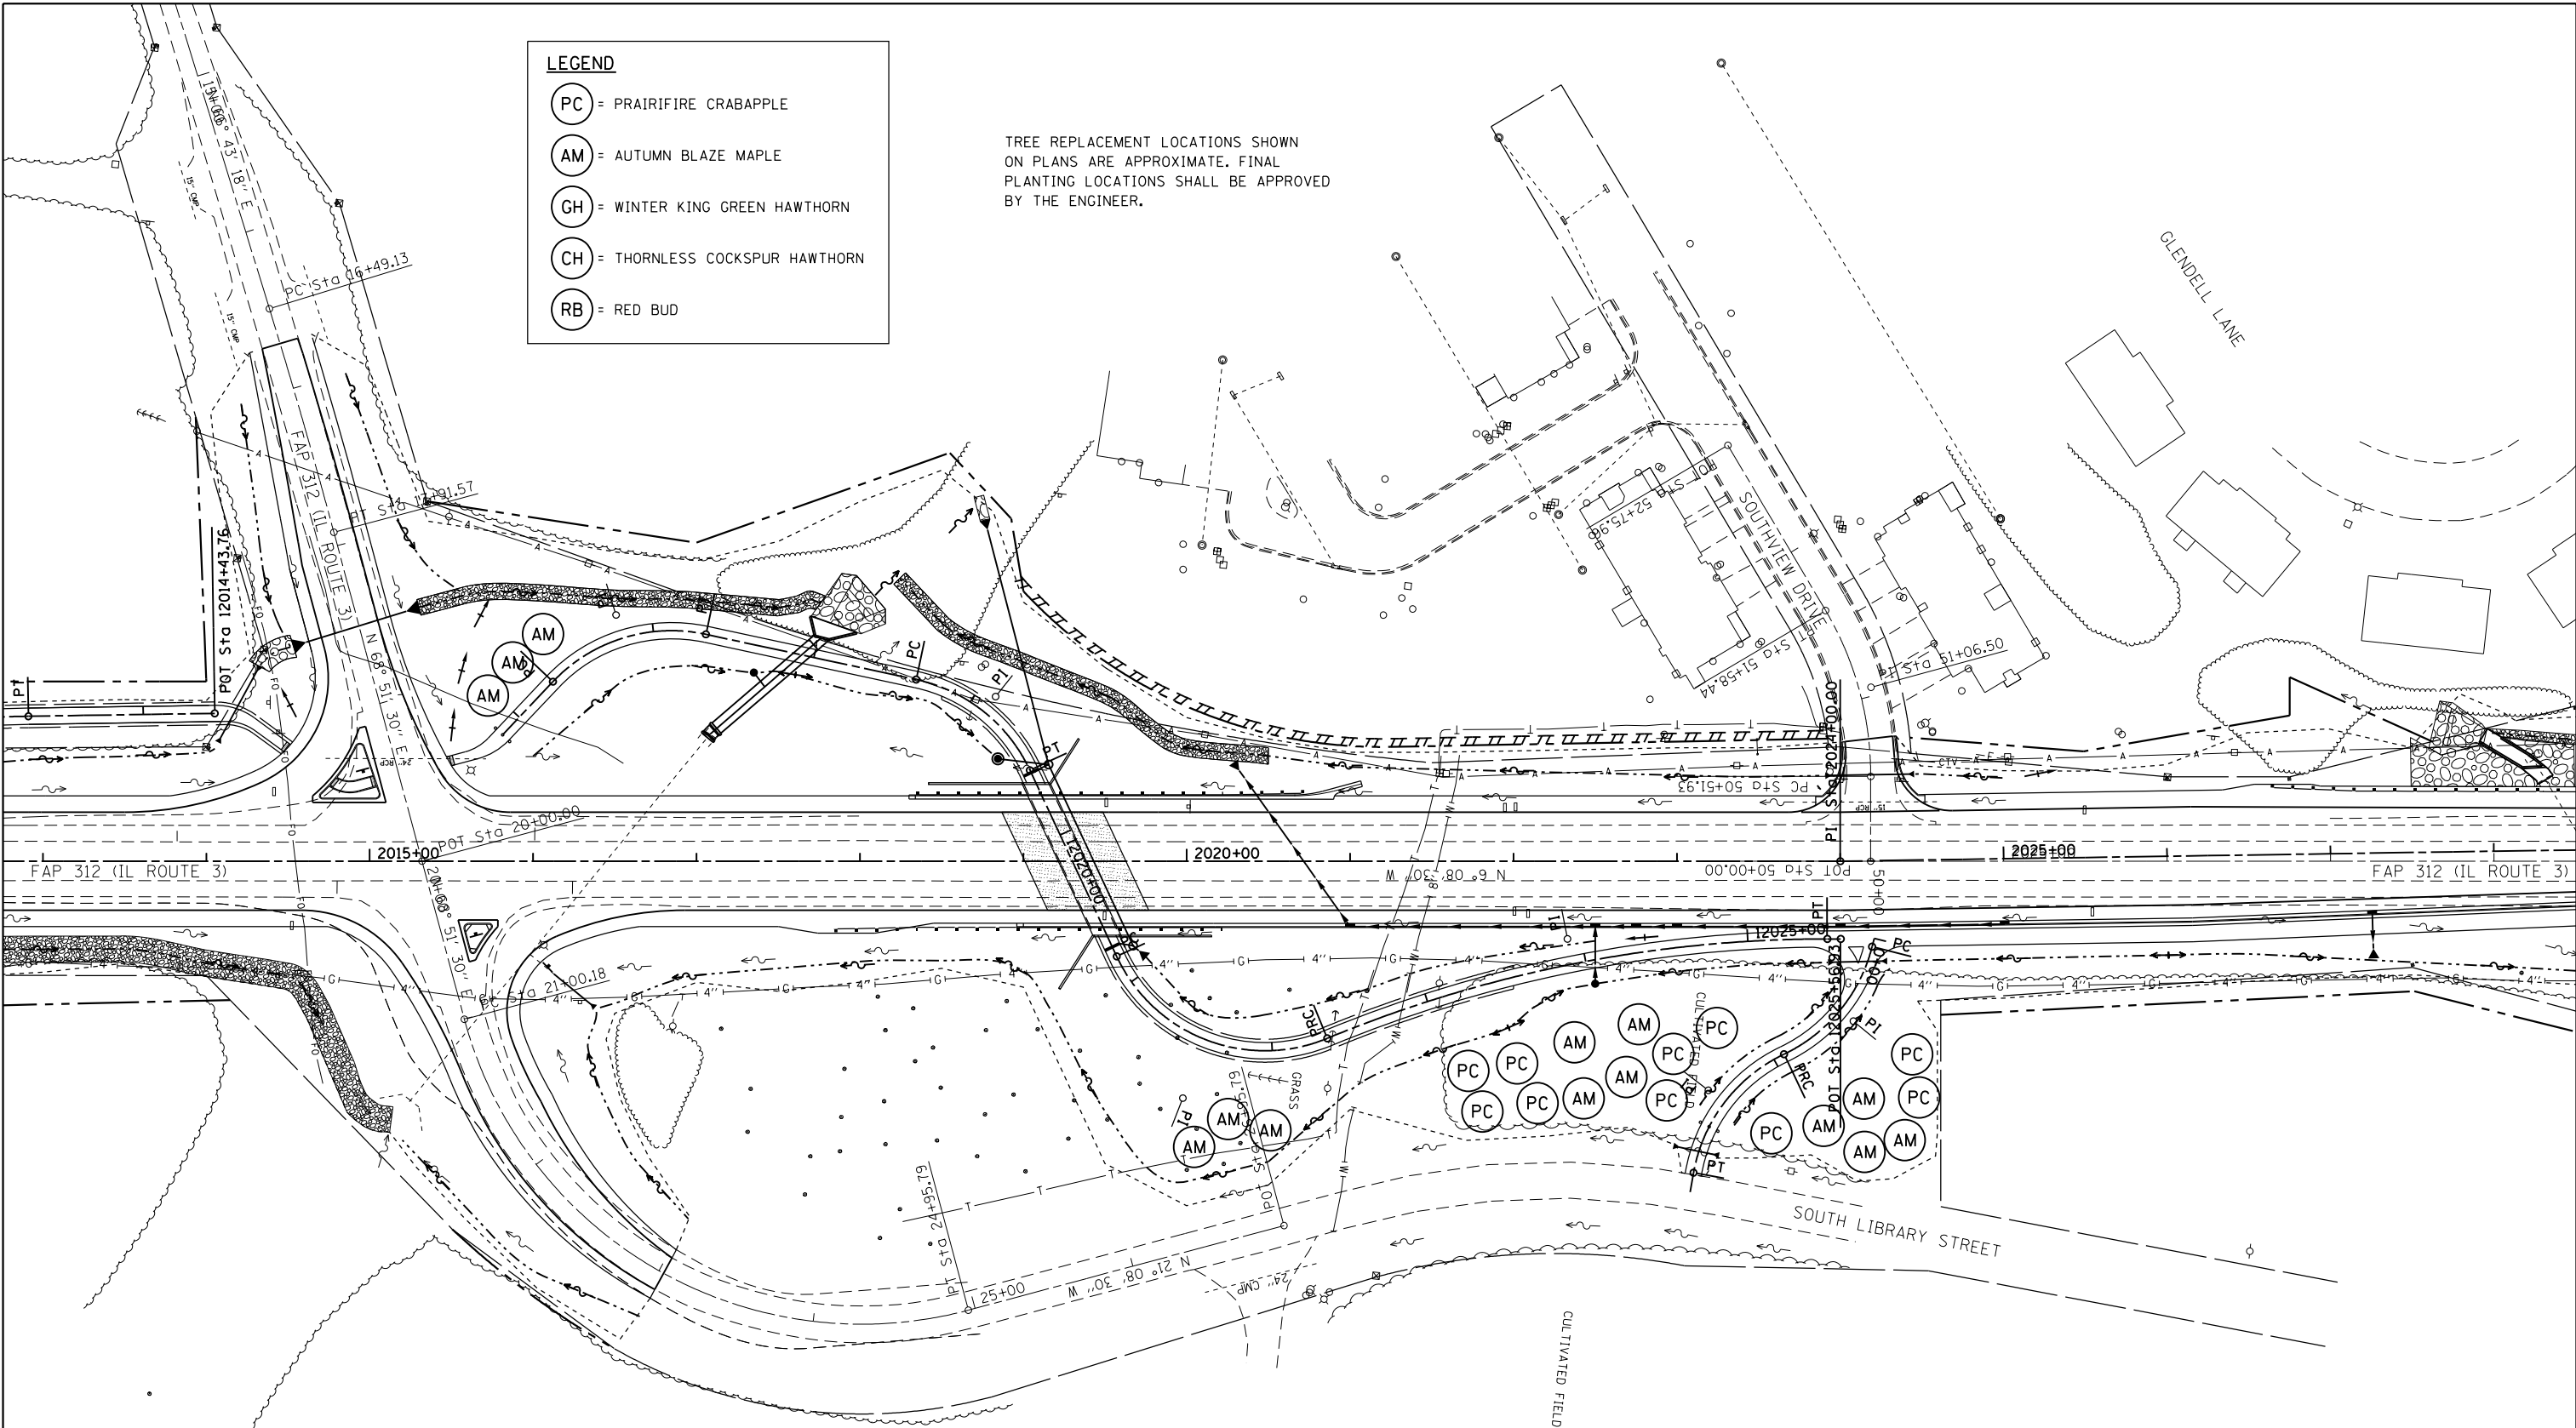

LAST SAVED = 1/23/2013
 PEN TABLE = V8-244-441
 PLOT DRIVER = pdfNCLAYERS%dtcf9

FILE NAME =	USER NAME = beriechmann	DESIGNED -	REVISED -
I:\1001100\Phase II - 76817\Cad\T\Plans	201_D876817-sht-Indscp-01.dgn	DRAWN -	REVISED -
	PLOT SCALE = 100.0000' / 1"	CHECKED -	REVISED -
	PLOT DATE = 1/25/2013 3:33:29 PM	DATE -	REVISED -

**STATE OF ILLINOIS
 DEPARTMENT OF TRANSPORTATION**



TREE REPLACEMENT PLAN
 FAP 312 (IL ROUTE 3)

SCALE: 1" = 50' SHEET NO. 1 OF 3 SHEETS STA. 2012+75.52 TO STA. 2028+50.57

F.A.P. RTE.	SECTION	COUNTY	TOTAL SHEETS	SHEET NO.
312	68-WRS-1	MONROE	760	388
CONTRACT NO. 76817				
ILLINOIS FED. AID PROJECT				