


DATE	
BY	
FINAL SURVEY	
PLOTTED	
TEMPLATE	
NOTE BOOK	
AREAS CHECKED	
NO.	

DATE	
BY	
ORIGINAL SURVEY	
PLOTTED	
TEMPLATE	
NOTE BOOK	
AREAS CHECKED	
NO.	

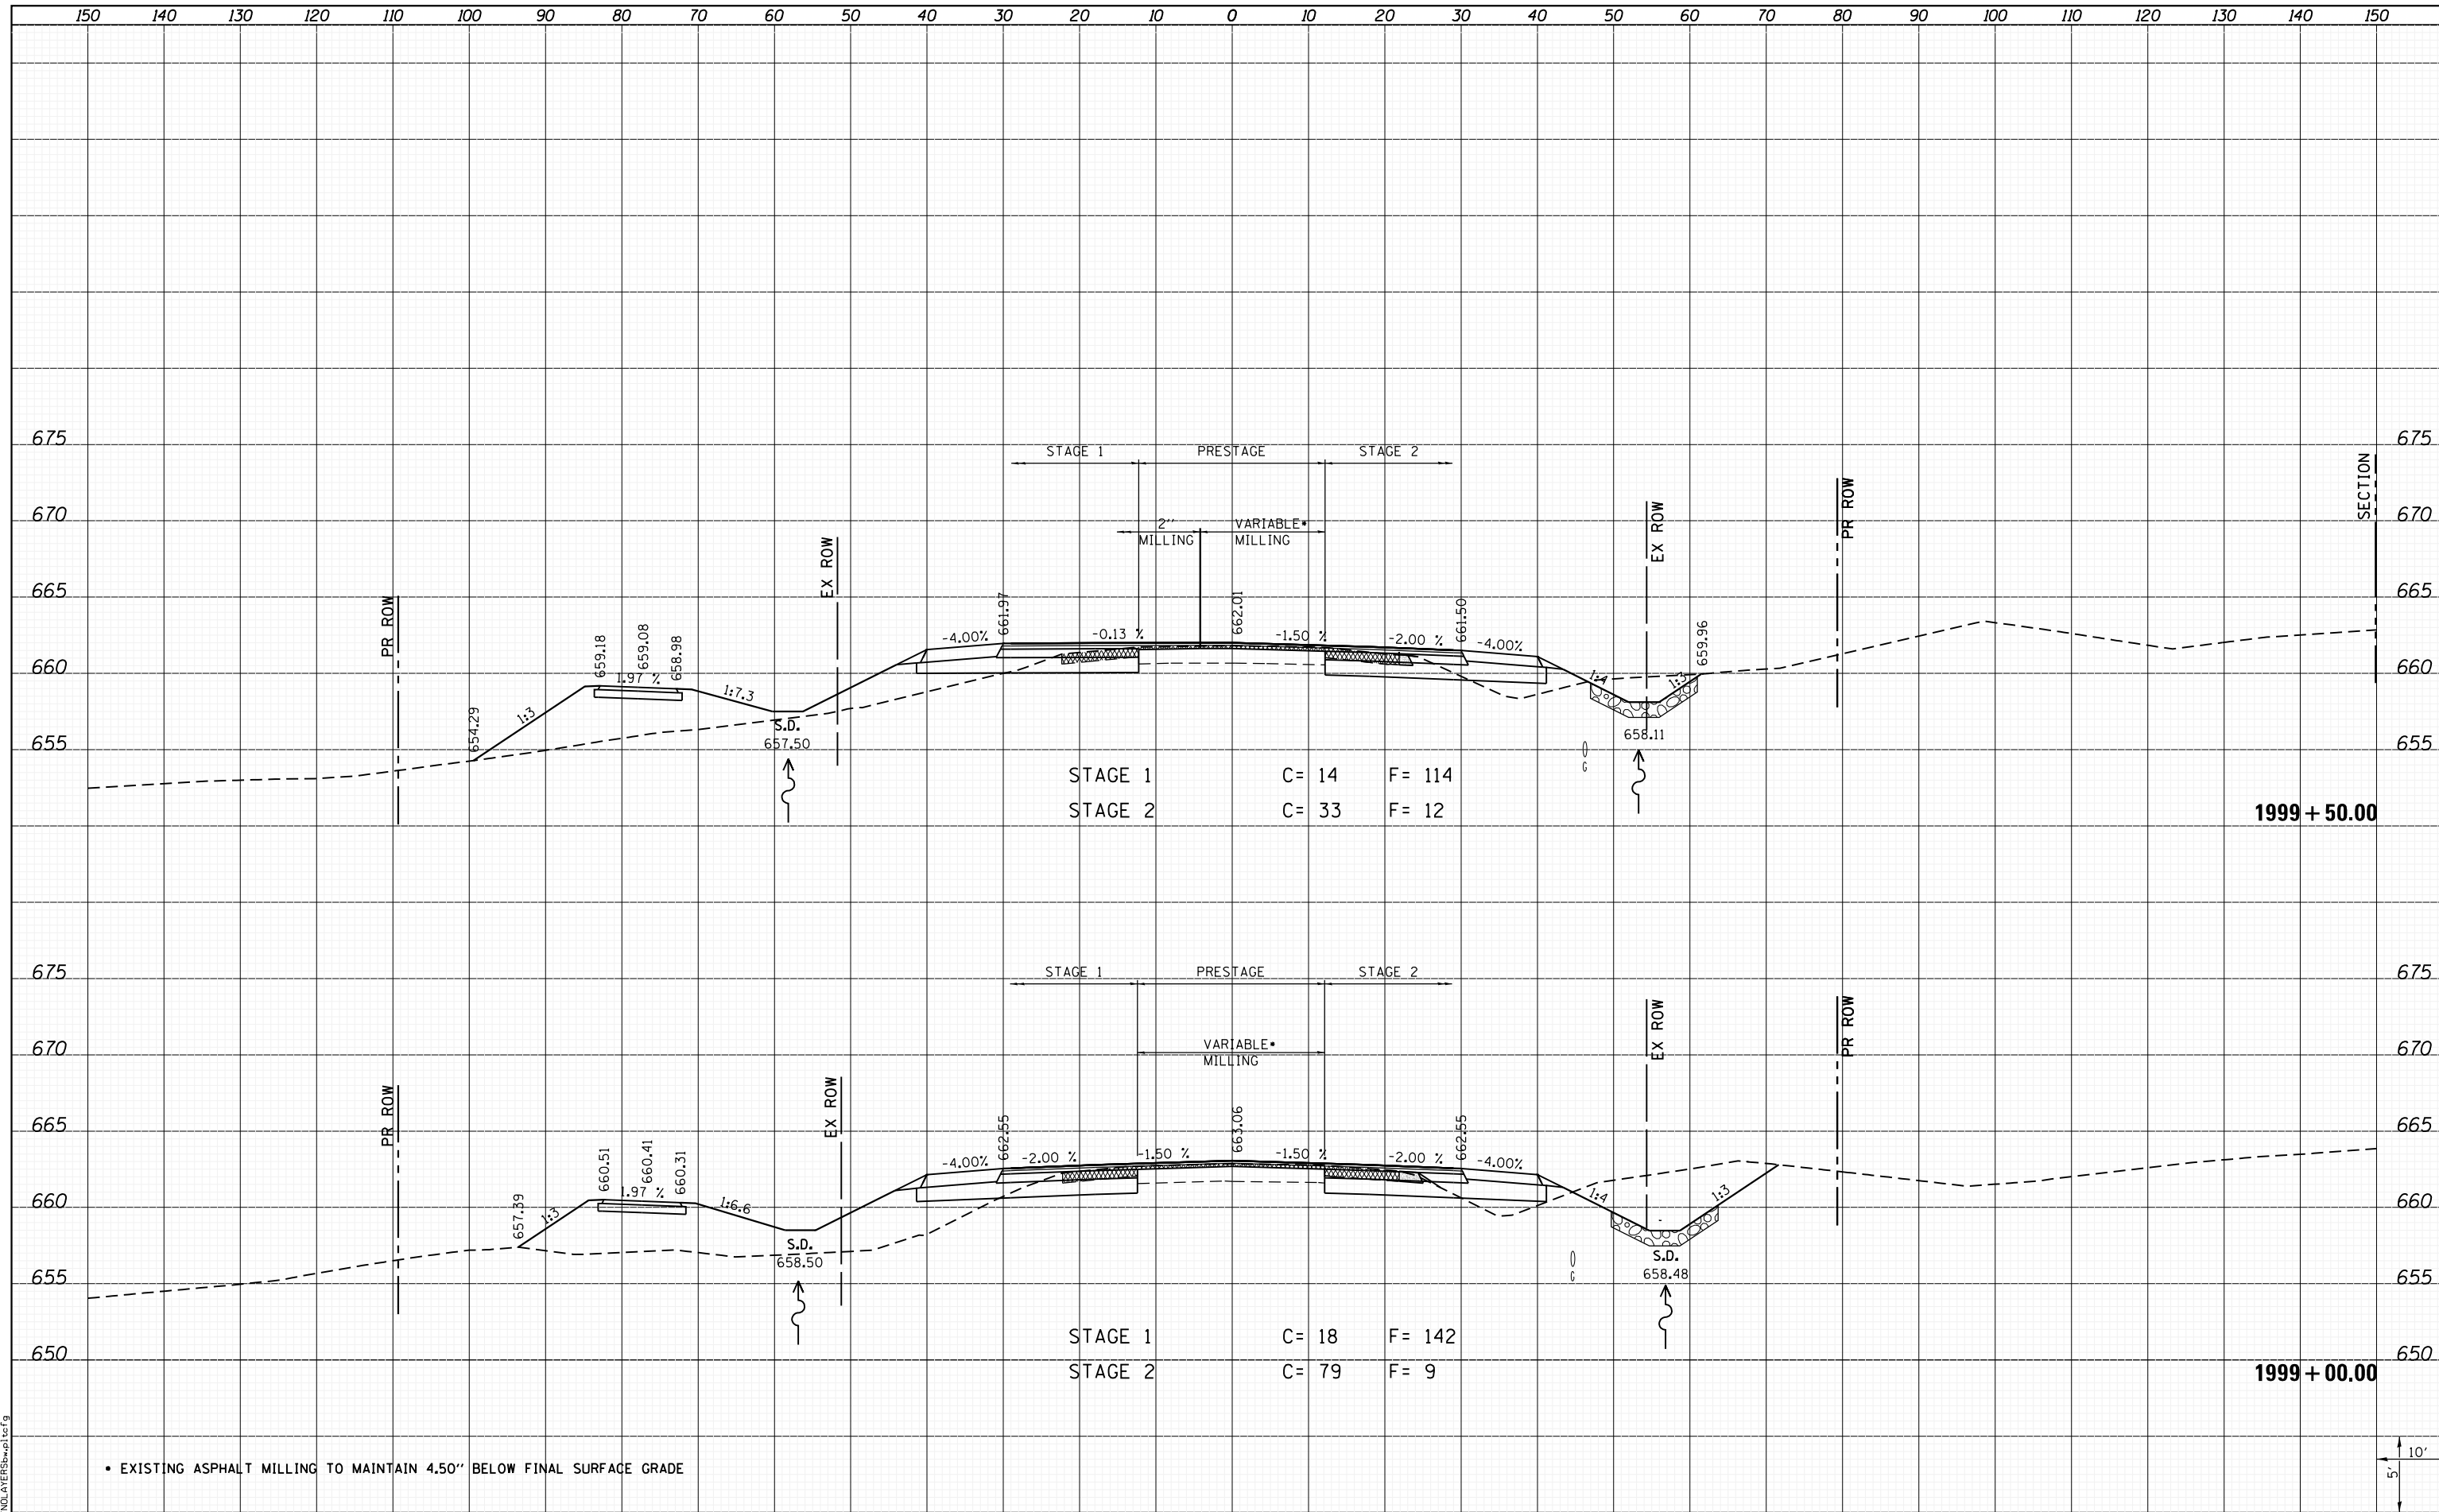

• EXISTING ASPHALT MILLING TO MAINTAIN 4.50" BELOW FINAL SURFACE GRADE

LAST SAVED = 1/25/2013  
 PEN TABLE = VBI-HAIF-101  
 PLOT DRIVER = PLOTDRIVER\$PLOT\$G

FILE NAME =	USER NAME = kakluos	DESIGNED -	REVISED -
I:\1001100\Phase II - 76817\Cad\T\Plans\300.08	76817-sh1-IL3-xssht.dgn	DRAWN -	REVISED -
		CHECKED -	REVISED -
		DATE -	REVISED -

STATE OF ILLINOIS  
 DEPARTMENT OF TRANSPORTATION

HORNER &  
 SHIFRIN, INC.  
 ENGINEERS

CROSS SECTIONS  
 IL ROUTE 3

SCALE: SHEET 15 OF 197 SHEETS STA. 1999+00.00 TO STA. 1999+50.00

F.A.P. RTE.	SECTION	COUNTY	TOTAL SHEETS	SHEET NO.
312	68-WRS-1	MONROE	760	501
CONTRACT NO. 76817			ILLINOIS FED. AID PROJECT	