


| | |
|---------------|--|
| DATE | |
| BY | |
| SURVEYED | |
| PLOTTED | |
| TEMPLATE | |
| NOTE BOOK | |
| AREAS CHECKED | |
| NO. | |

| | |
|---------------|--|
| DATE | |
| BY | |
| SURVEYED | |
| PLOTTED | |
| TEMPLATE | |
| NOTE BOOK | |
| AREAS CHECKED | |
| NO. | |

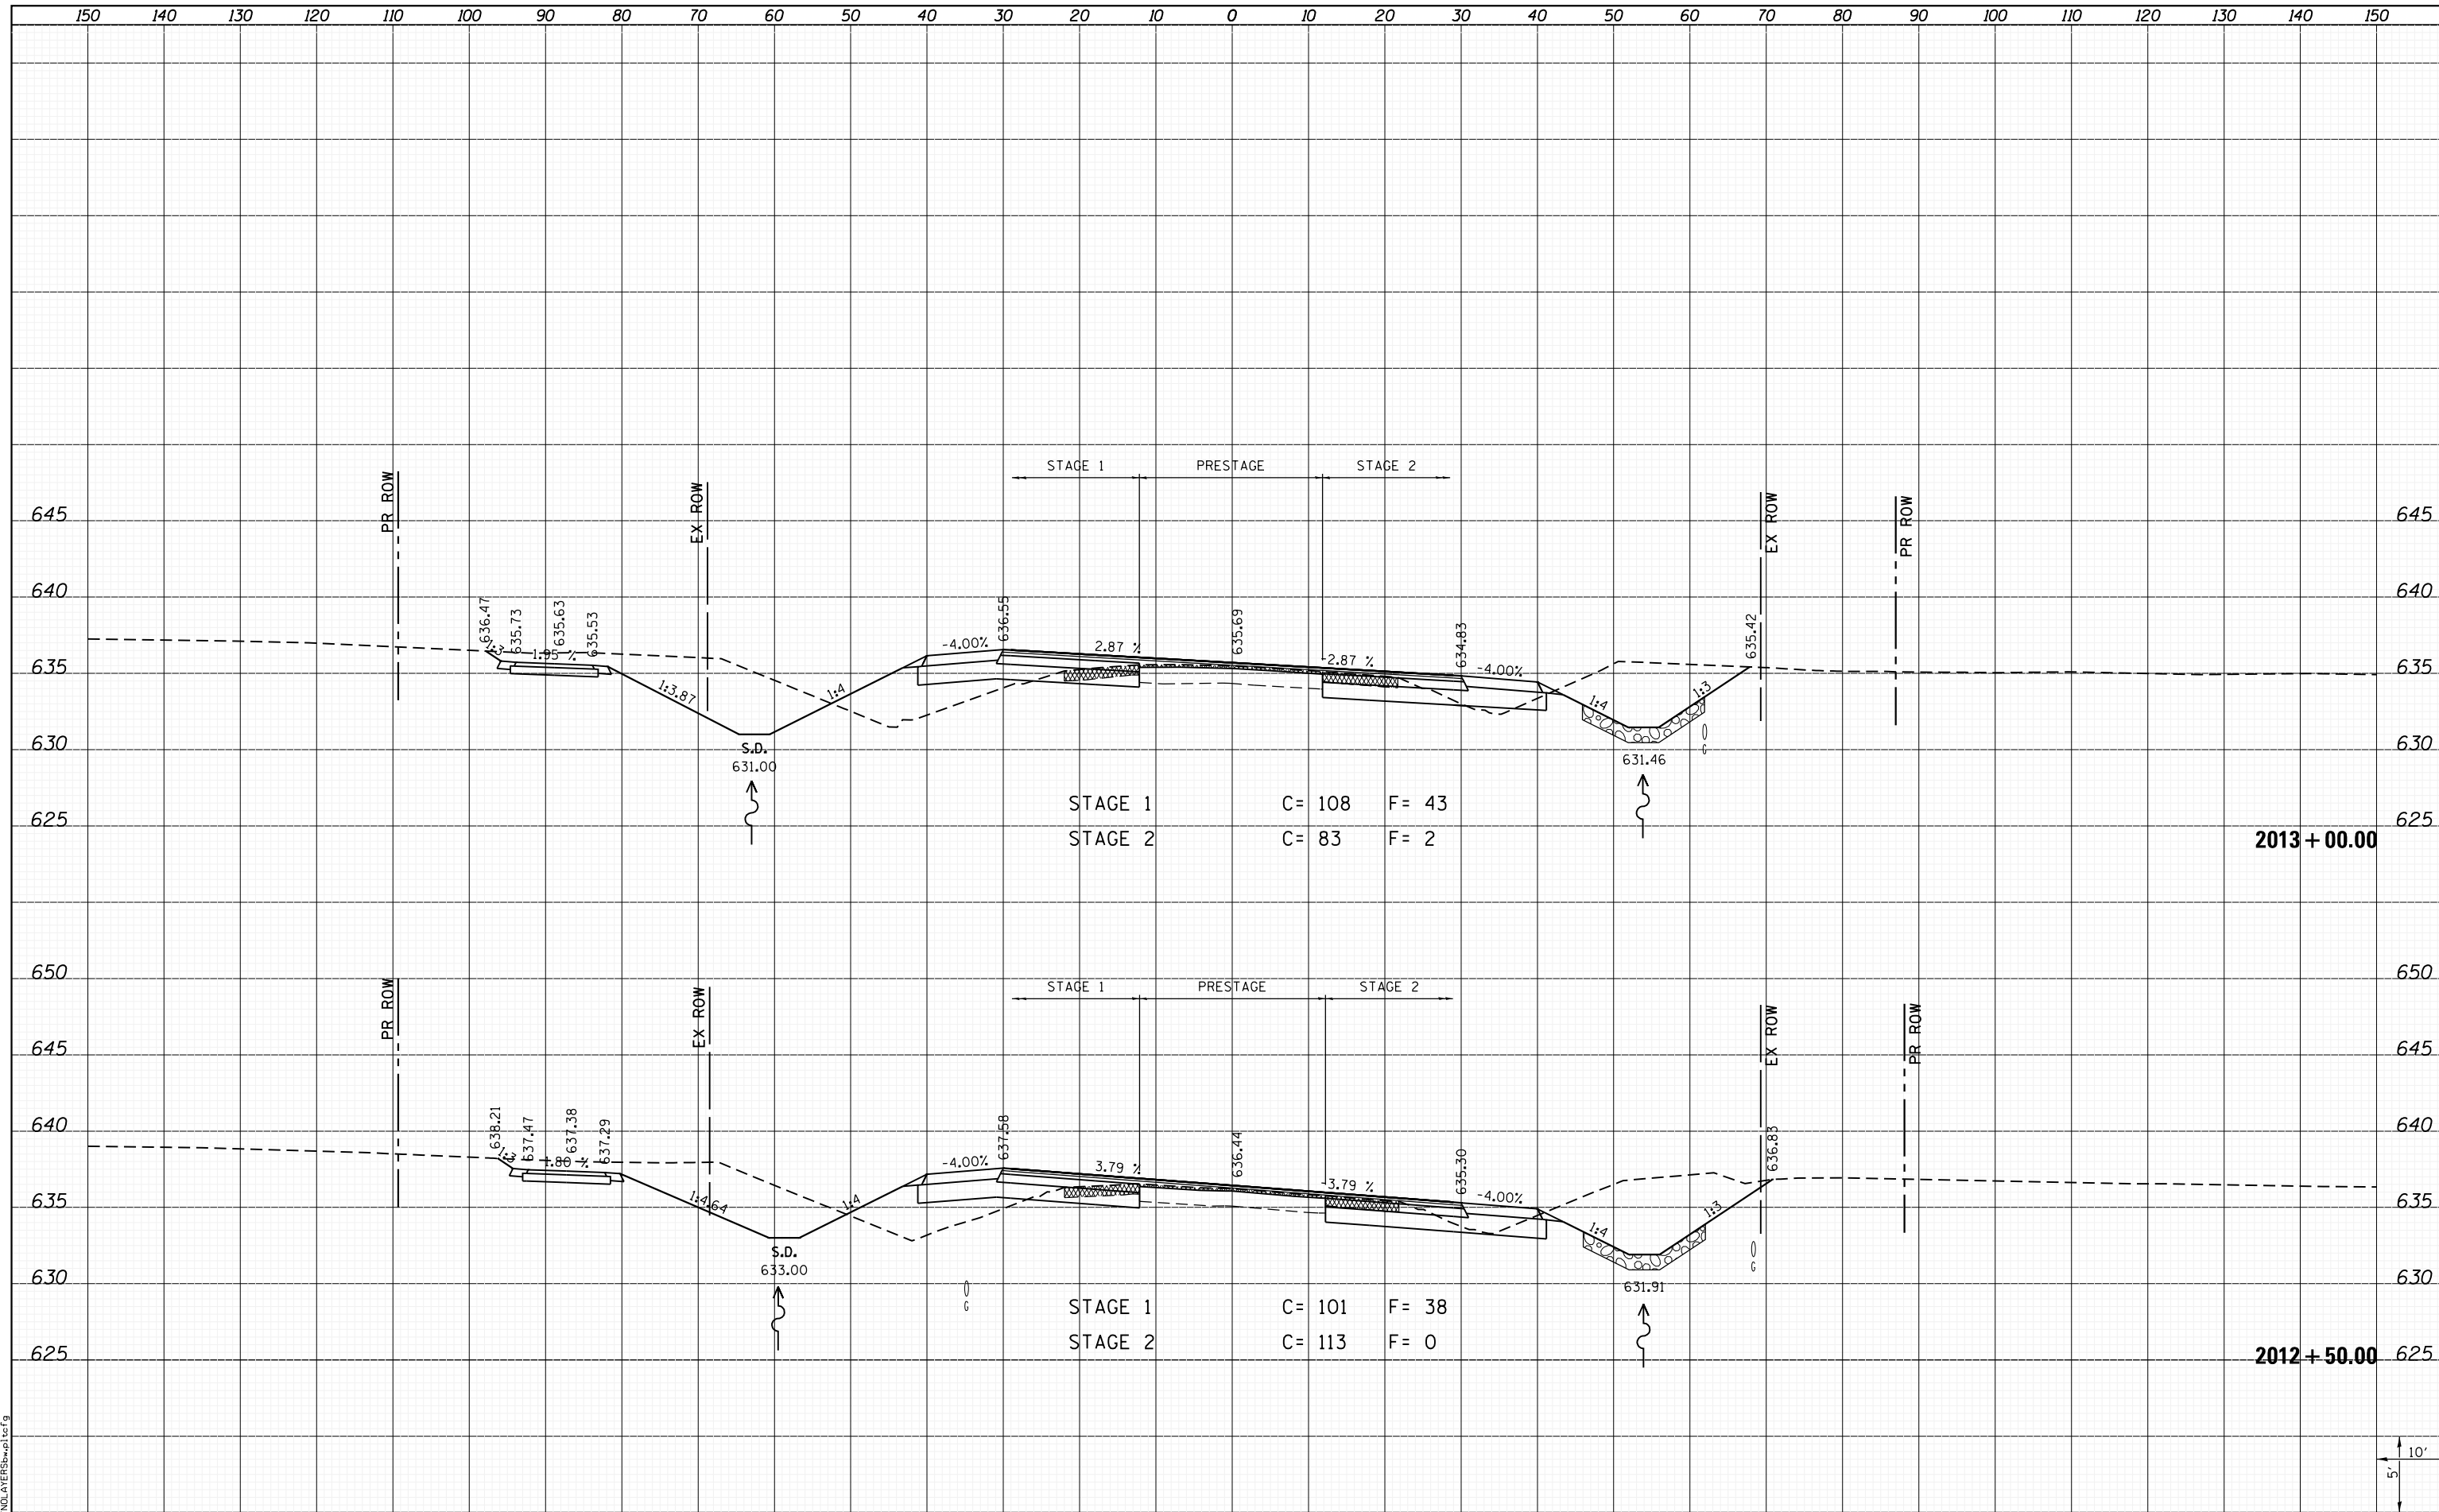

LAST SAVED = 1/25/2013
 PEN TABLE = VBI-HAT-1-01
 PLOT DRIVER = B:\PLOTTERS\pwtcf9

| | | | |
|---|------------------------|------------|-----------|
| FILE NAME = | USER NAME = kakluos | DESIGNED - | REVISED - |
| I:\10011001_Phase II - 76817\Cad\T\Plans\300.08 | 6817-sh1-IL3-xssht.dgn | DRAWN - | REVISED - |
| | | CHECKED - | REVISED - |
| | | DATE - | REVISED - |
| | | | |

STATE OF ILLINOIS
 DEPARTMENT OF TRANSPORTATION



CROSS SECTIONS
 IL ROUTE 3

SCALE: SHEET 29 OF 197 SHEETS STA. 2012+50.00 TO STA. 2013+00.00

| F.A.P. RTE. | SECTION | COUNTY | TOTAL SHEETS | SHEET NO. |
|---------------------------|----------|--------|--------------|--------------------|
| 312 | 68-WRS-1 | MONROE | 760 | 515 |
| | | | | CONTRACT NO. 76817 |
| ILLINOIS FED. AID PROJECT | | | | |