


| | |
|---------------|--|
| DATE | |
| BY | |
| SURVEYED | |
| PLOTTED | |
| TEMPLATE | |
| AREAS | |
| AREAS CHECKED | |
| NO. | |

| | |
|---------------|--|
| DATE | |
| BY | |
| SURVEYED | |
| PLOTTED | |
| TEMPLATE | |
| AREAS | |
| AREAS CHECKED | |
| NO. | |

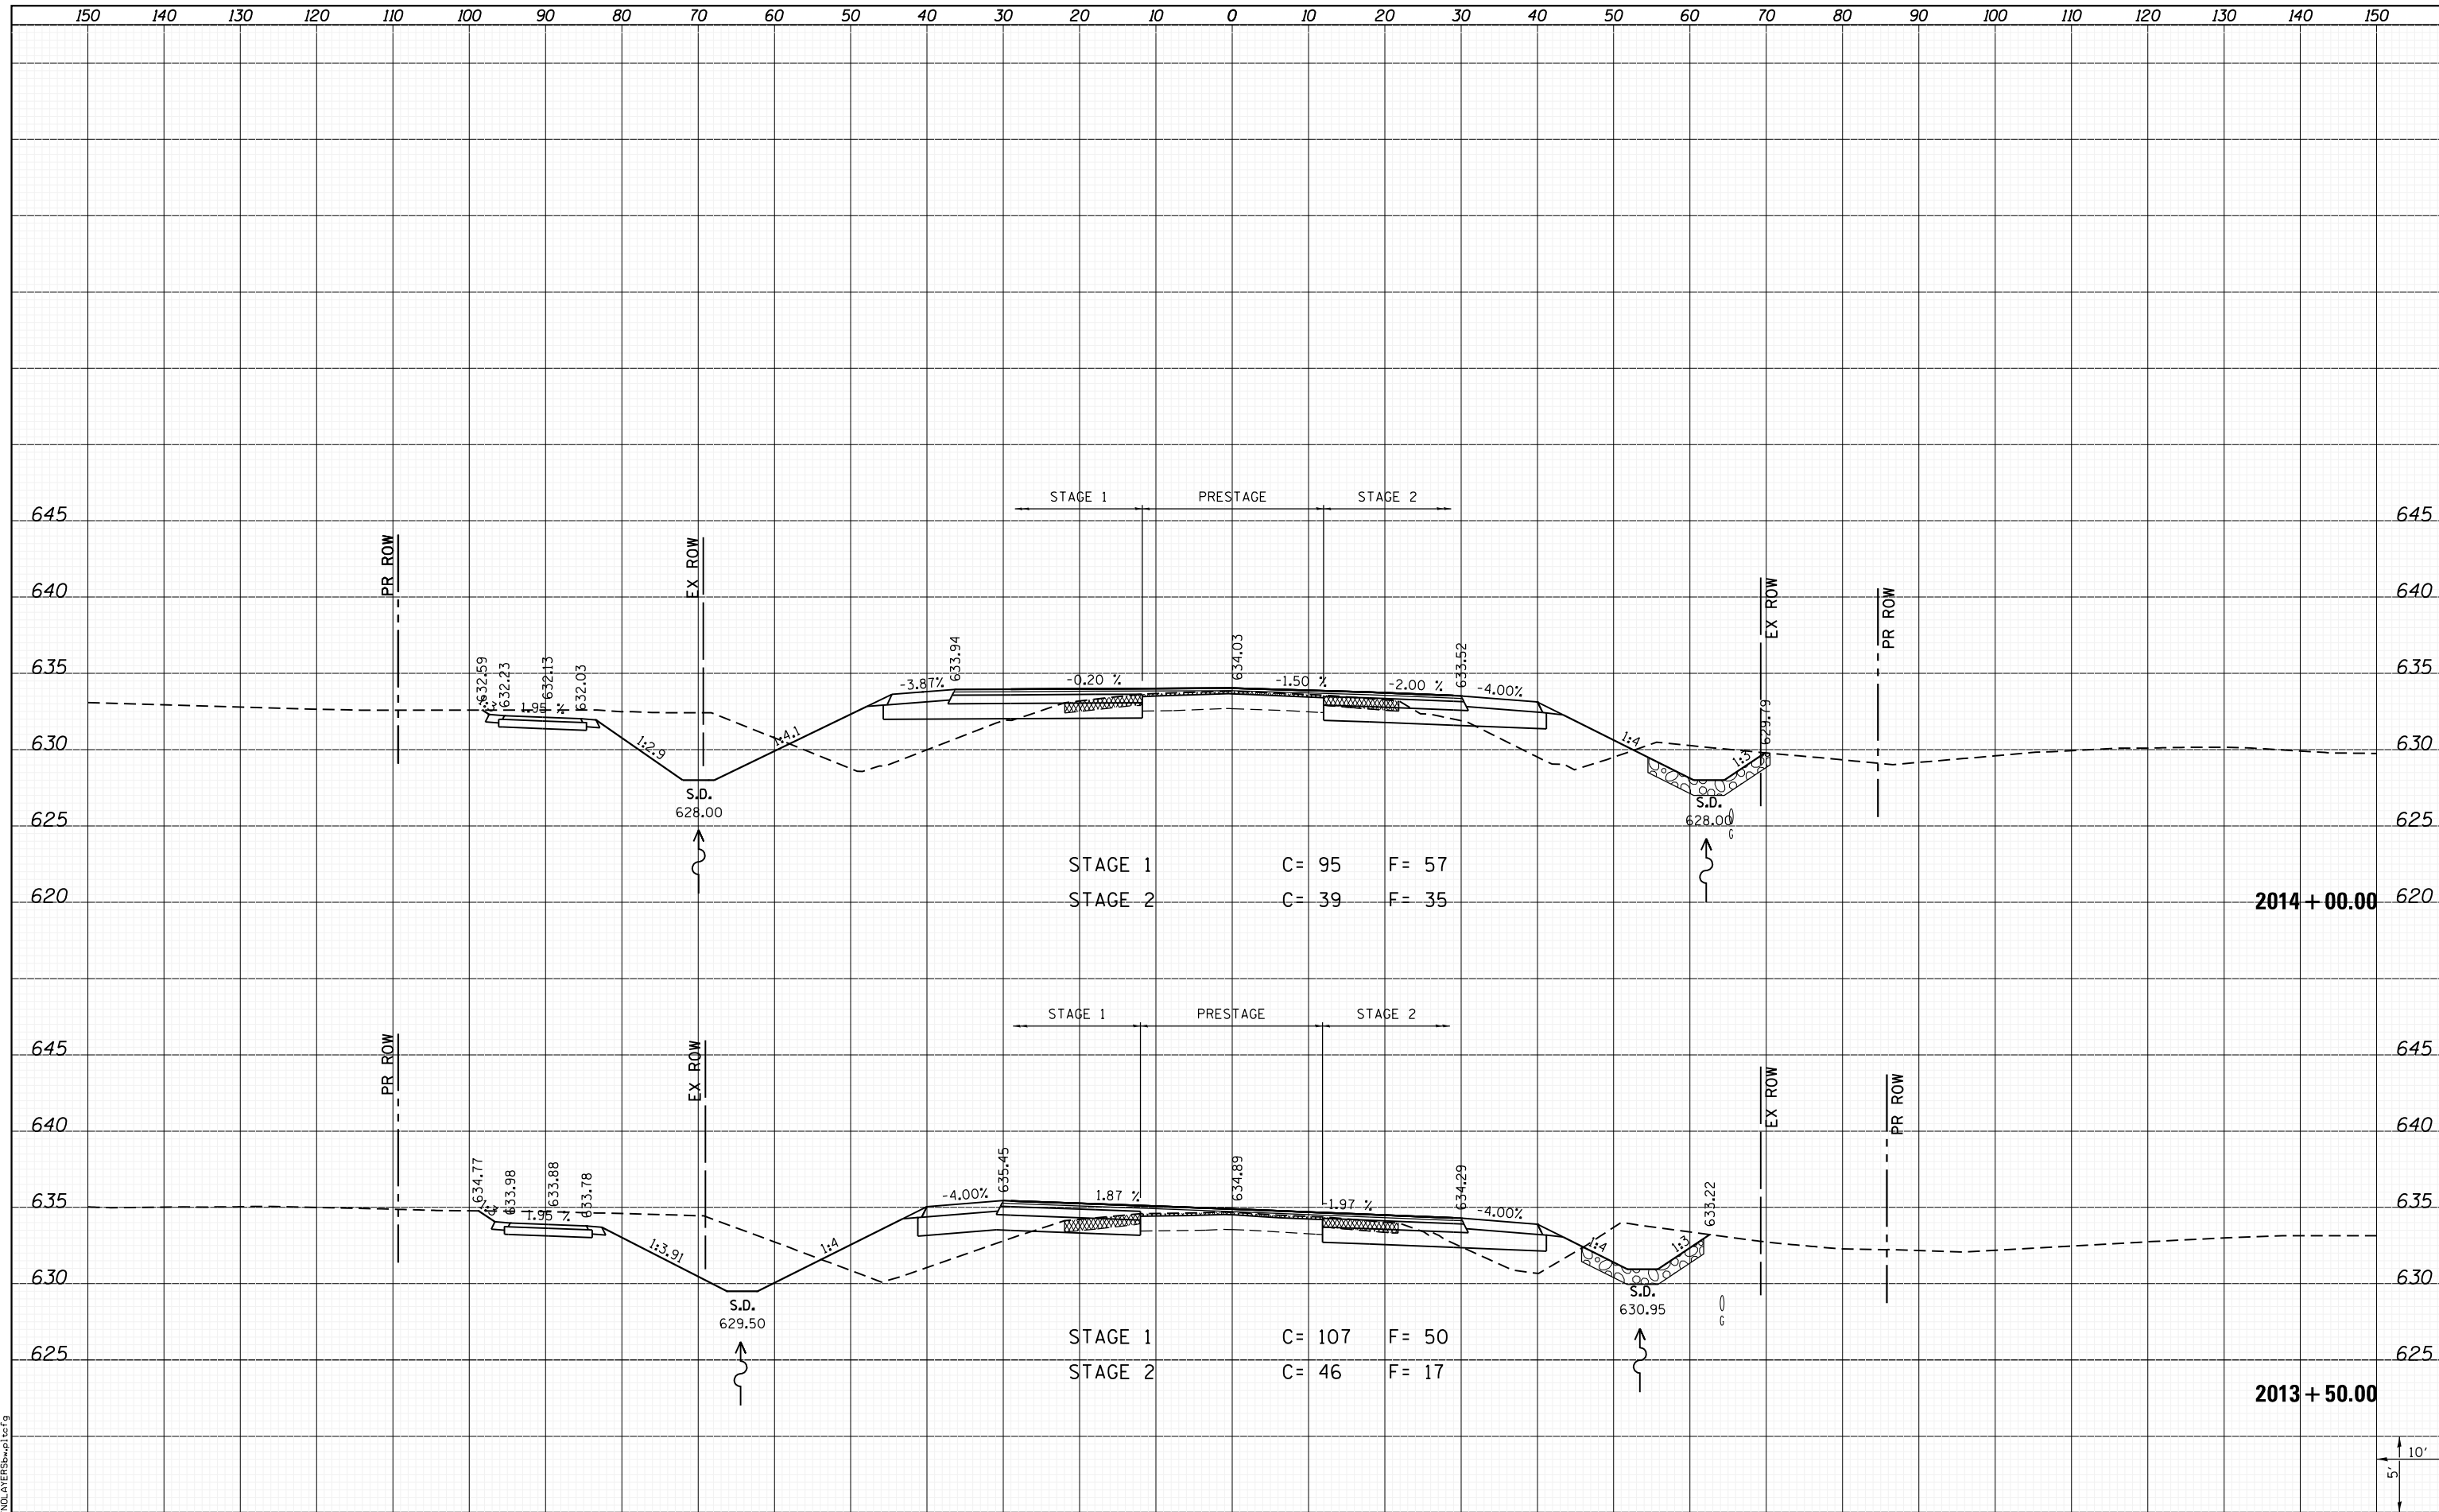

LAST SAVED = 1/25/2013 4:51:53 PM
 PEN TABLE = I:\10011000\Phase II - 76817\Cad\T\Plns\300.08
 PLOT DRIVER = PdfPlotterServer.bat

| | | | |
|--|-------------------------|------------|-----------|
| FILE NAME = | USER NAME = kakluos | DESIGNED - | REVISED - |
| I:\10011000\Phase II - 76817\Cad\T\Plns\300.08 | 76817-sh1-IL3-xssht.dgn | DRAWN - | REVISED - |
| | | CHECKED - | REVISED - |
| | | DATE - | REVISED - |

**STATE OF ILLINOIS
DEPARTMENT OF TRANSPORTATION**



**CROSS SECTIONS
IL ROUTE 3**

SCALE: SHEET 30 OF 197 SHEETS STA. 2013+50.00 TO STA. 2014+00.00

| | | | | |
|---------------------------|----------|--------|--------------|--------------------|
| F.A.P. RTE. | SECTION | COUNTY | TOTAL SHEETS | SHEET NO. |
| 312 | 68-WRS-1 | MONROE | 760 | 516 |
| | | | | CONTRACT NO. 76817 |
| ILLINOIS FED. AID PROJECT | | | | |

