



DATE	
BY	
SURVEYED	
PLOTTED	
TEMPLATE	
AREAS	
CHECKED	
FINAL SURVEY	
NOTE BOOK	
NO.	

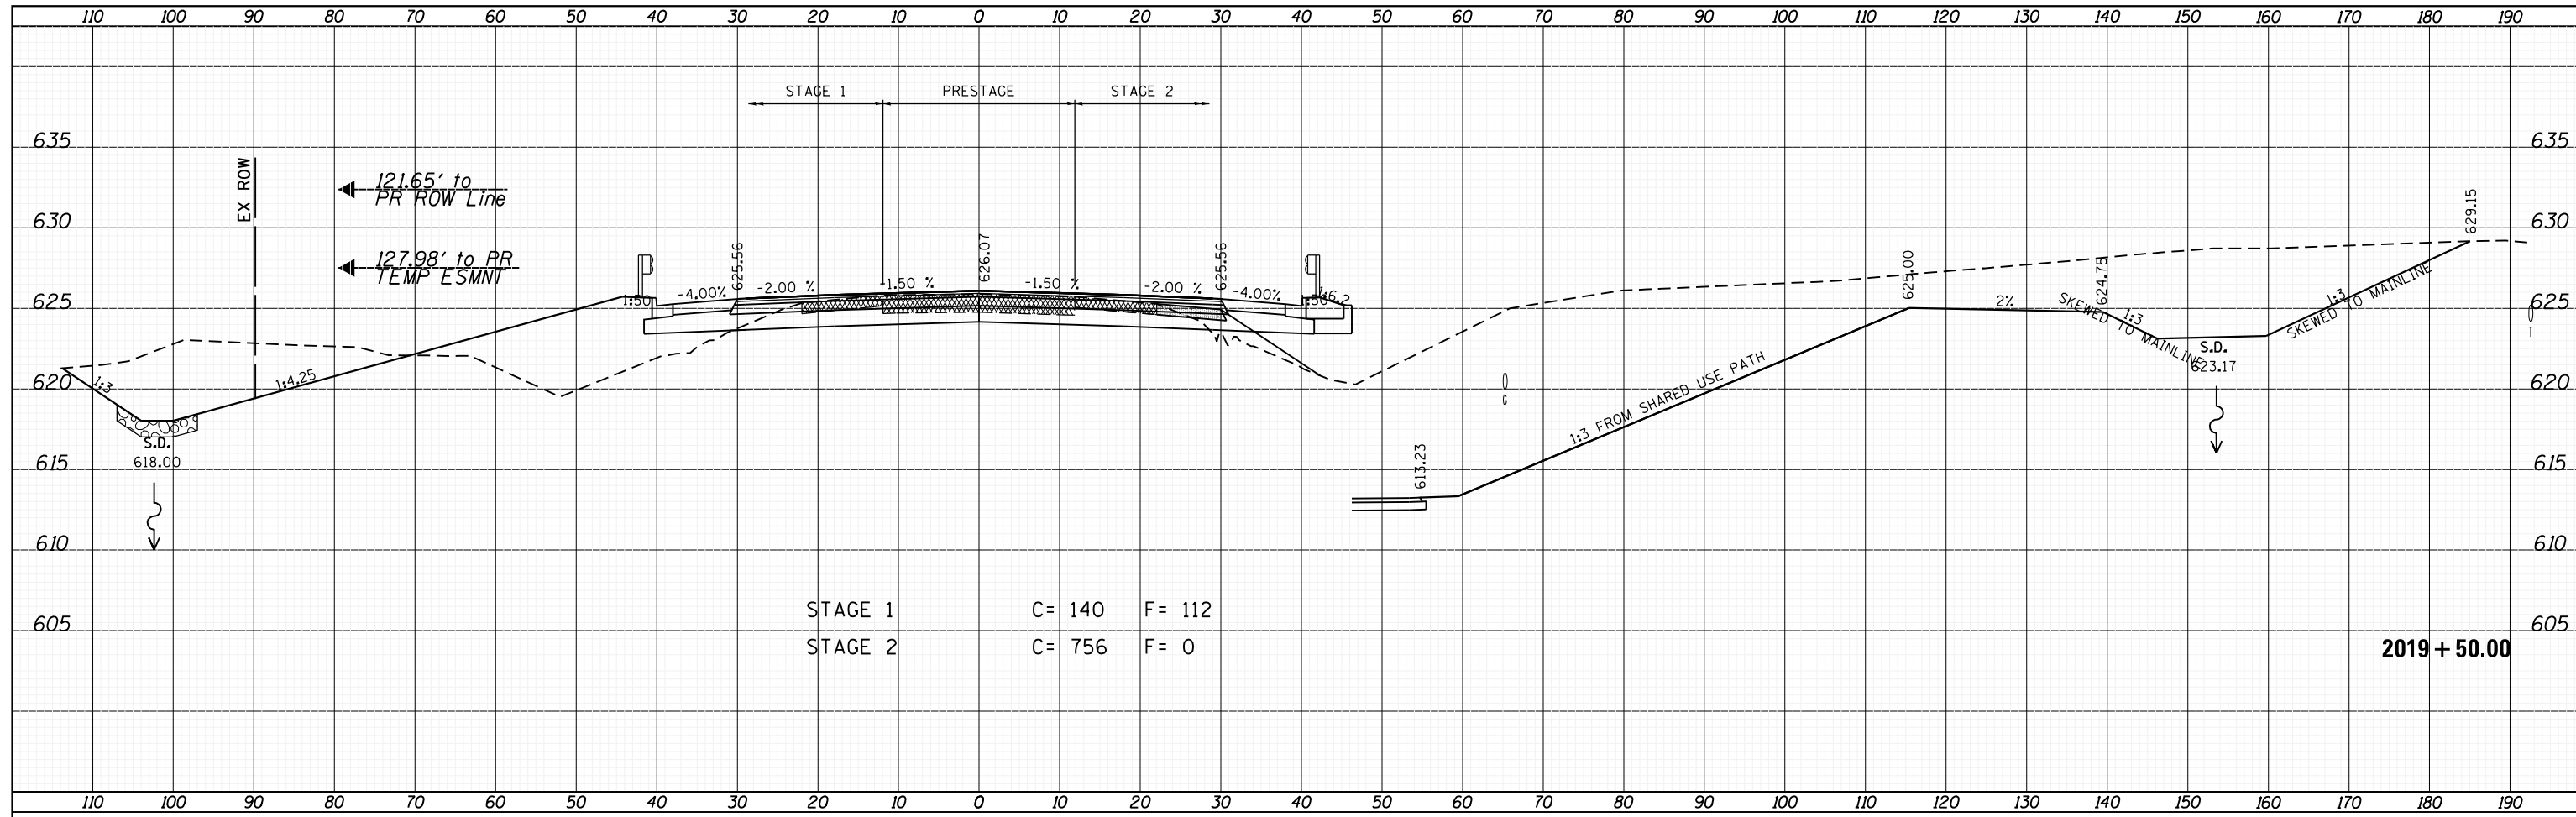

DATE	
BY	
SURVEYED	
PLOTTED	
TEMPLATE	
AREAS	
CHECKED	
ORIGINAL SURVEY	
NOTE BOOK	
NO.	

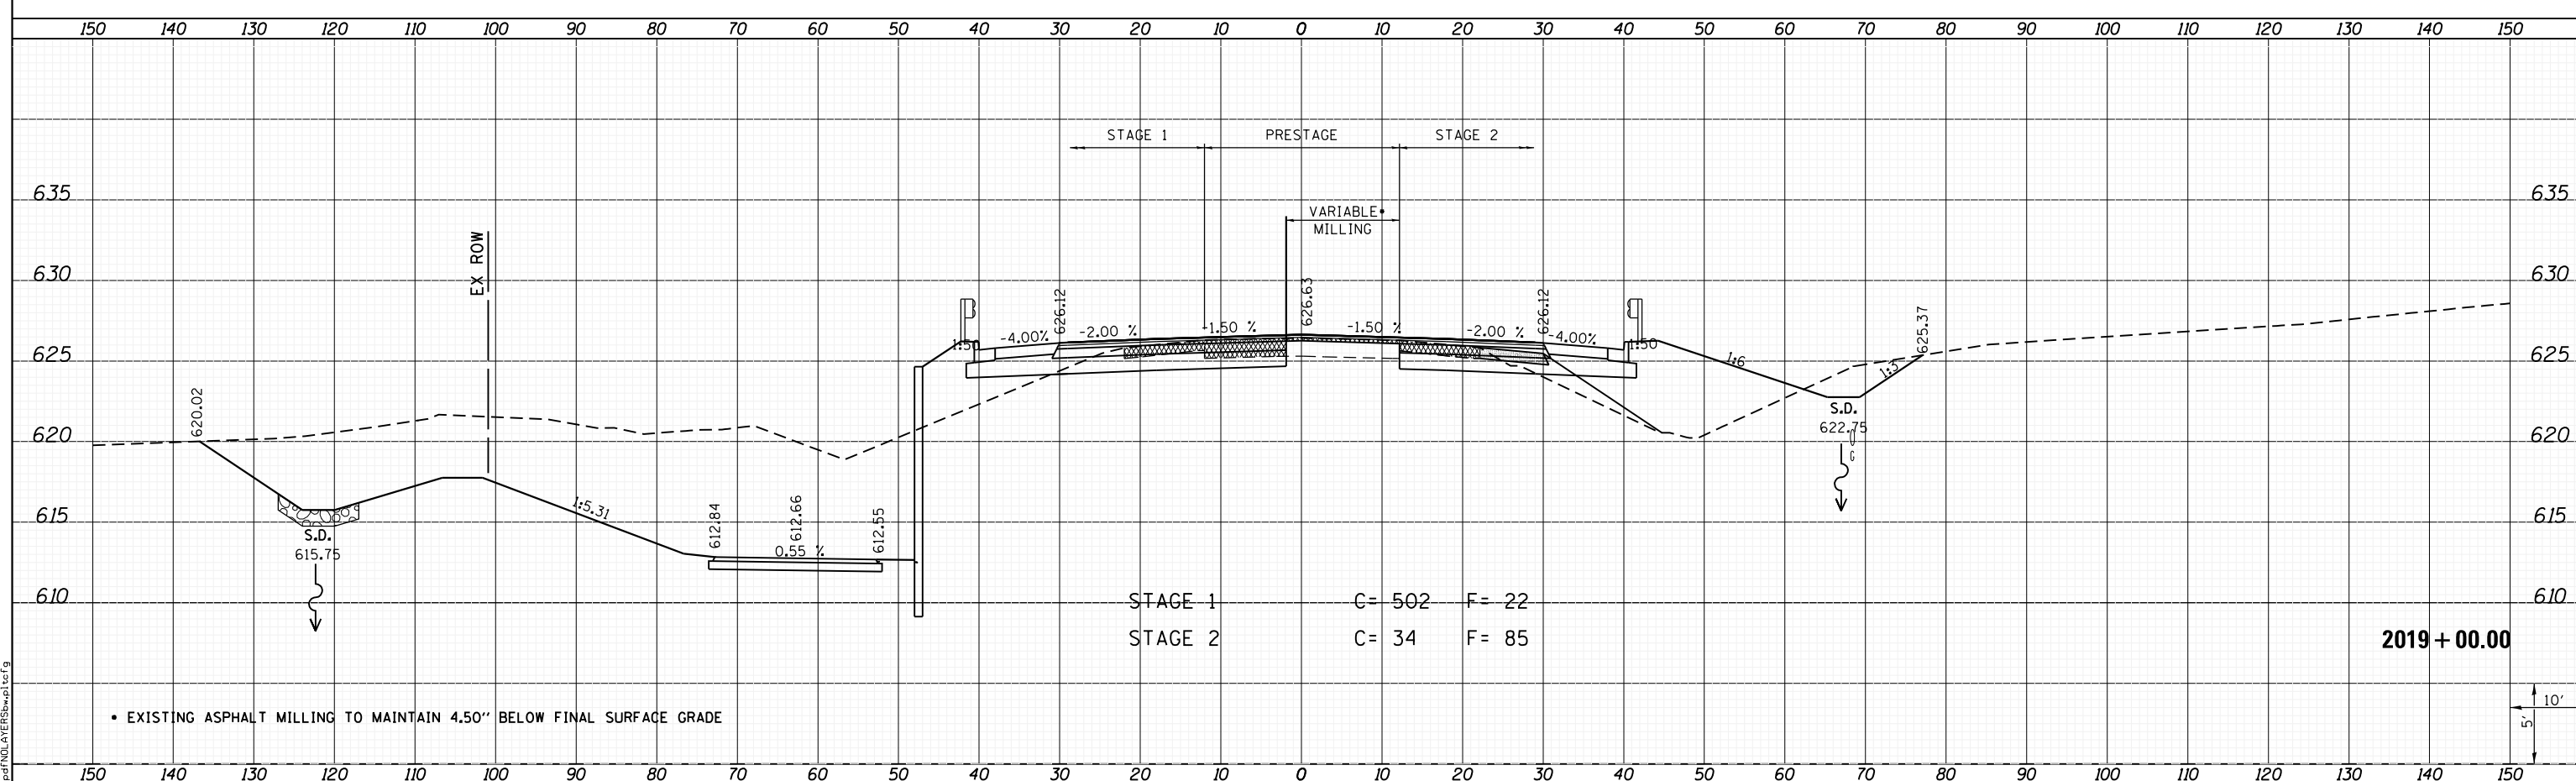

LAST SAVED = 1/25/2013
 PEN TABLE = VBI-HA17.rdi
 PLOT DRIVER = PdfPlotterServer.batc9

FILE NAME = I:\10011001_Phase II - 76817\Cad\T\Plans\300.08
 USER NAME = kakluos
 76817-sh1-IL3-xssht.dgn
 PLOT SCALE = 20.00000' / in.
 PLOT DATE = 1/25/2013 4:52:22 PM

DESIGNED	-	REVISD	-
DRAWN	-	REVISD	-
CHECKED	-	REVISD	-
DATE	-	REVISD	-

STATE OF ILLINOIS
 DEPARTMENT OF TRANSPORTATION



CROSS SECTIONS
 IL ROUTE 3

SCALE: SHEET 36 OF 197 SHEETS STA. 2019+00.00 TO STA. 2019+50.00

F.A.P. RTE.	SECTION	COUNTY	TOTAL SHEETS	SHEET NO.
312	68-WRS-1	MONROE	760	522
CONTRACT NO. 76817			ILLINOIS FED. AID PROJECT	