


DATE	
BY	
SURVEYED	
PLOTTED	
TEMPLATE	
AREAS	
CHECKED	
NO.	

DATE	
BY	
SURVEYED	
PLOTTED	
TEMPLATE	
AREAS	
CHECKED	
NO.	

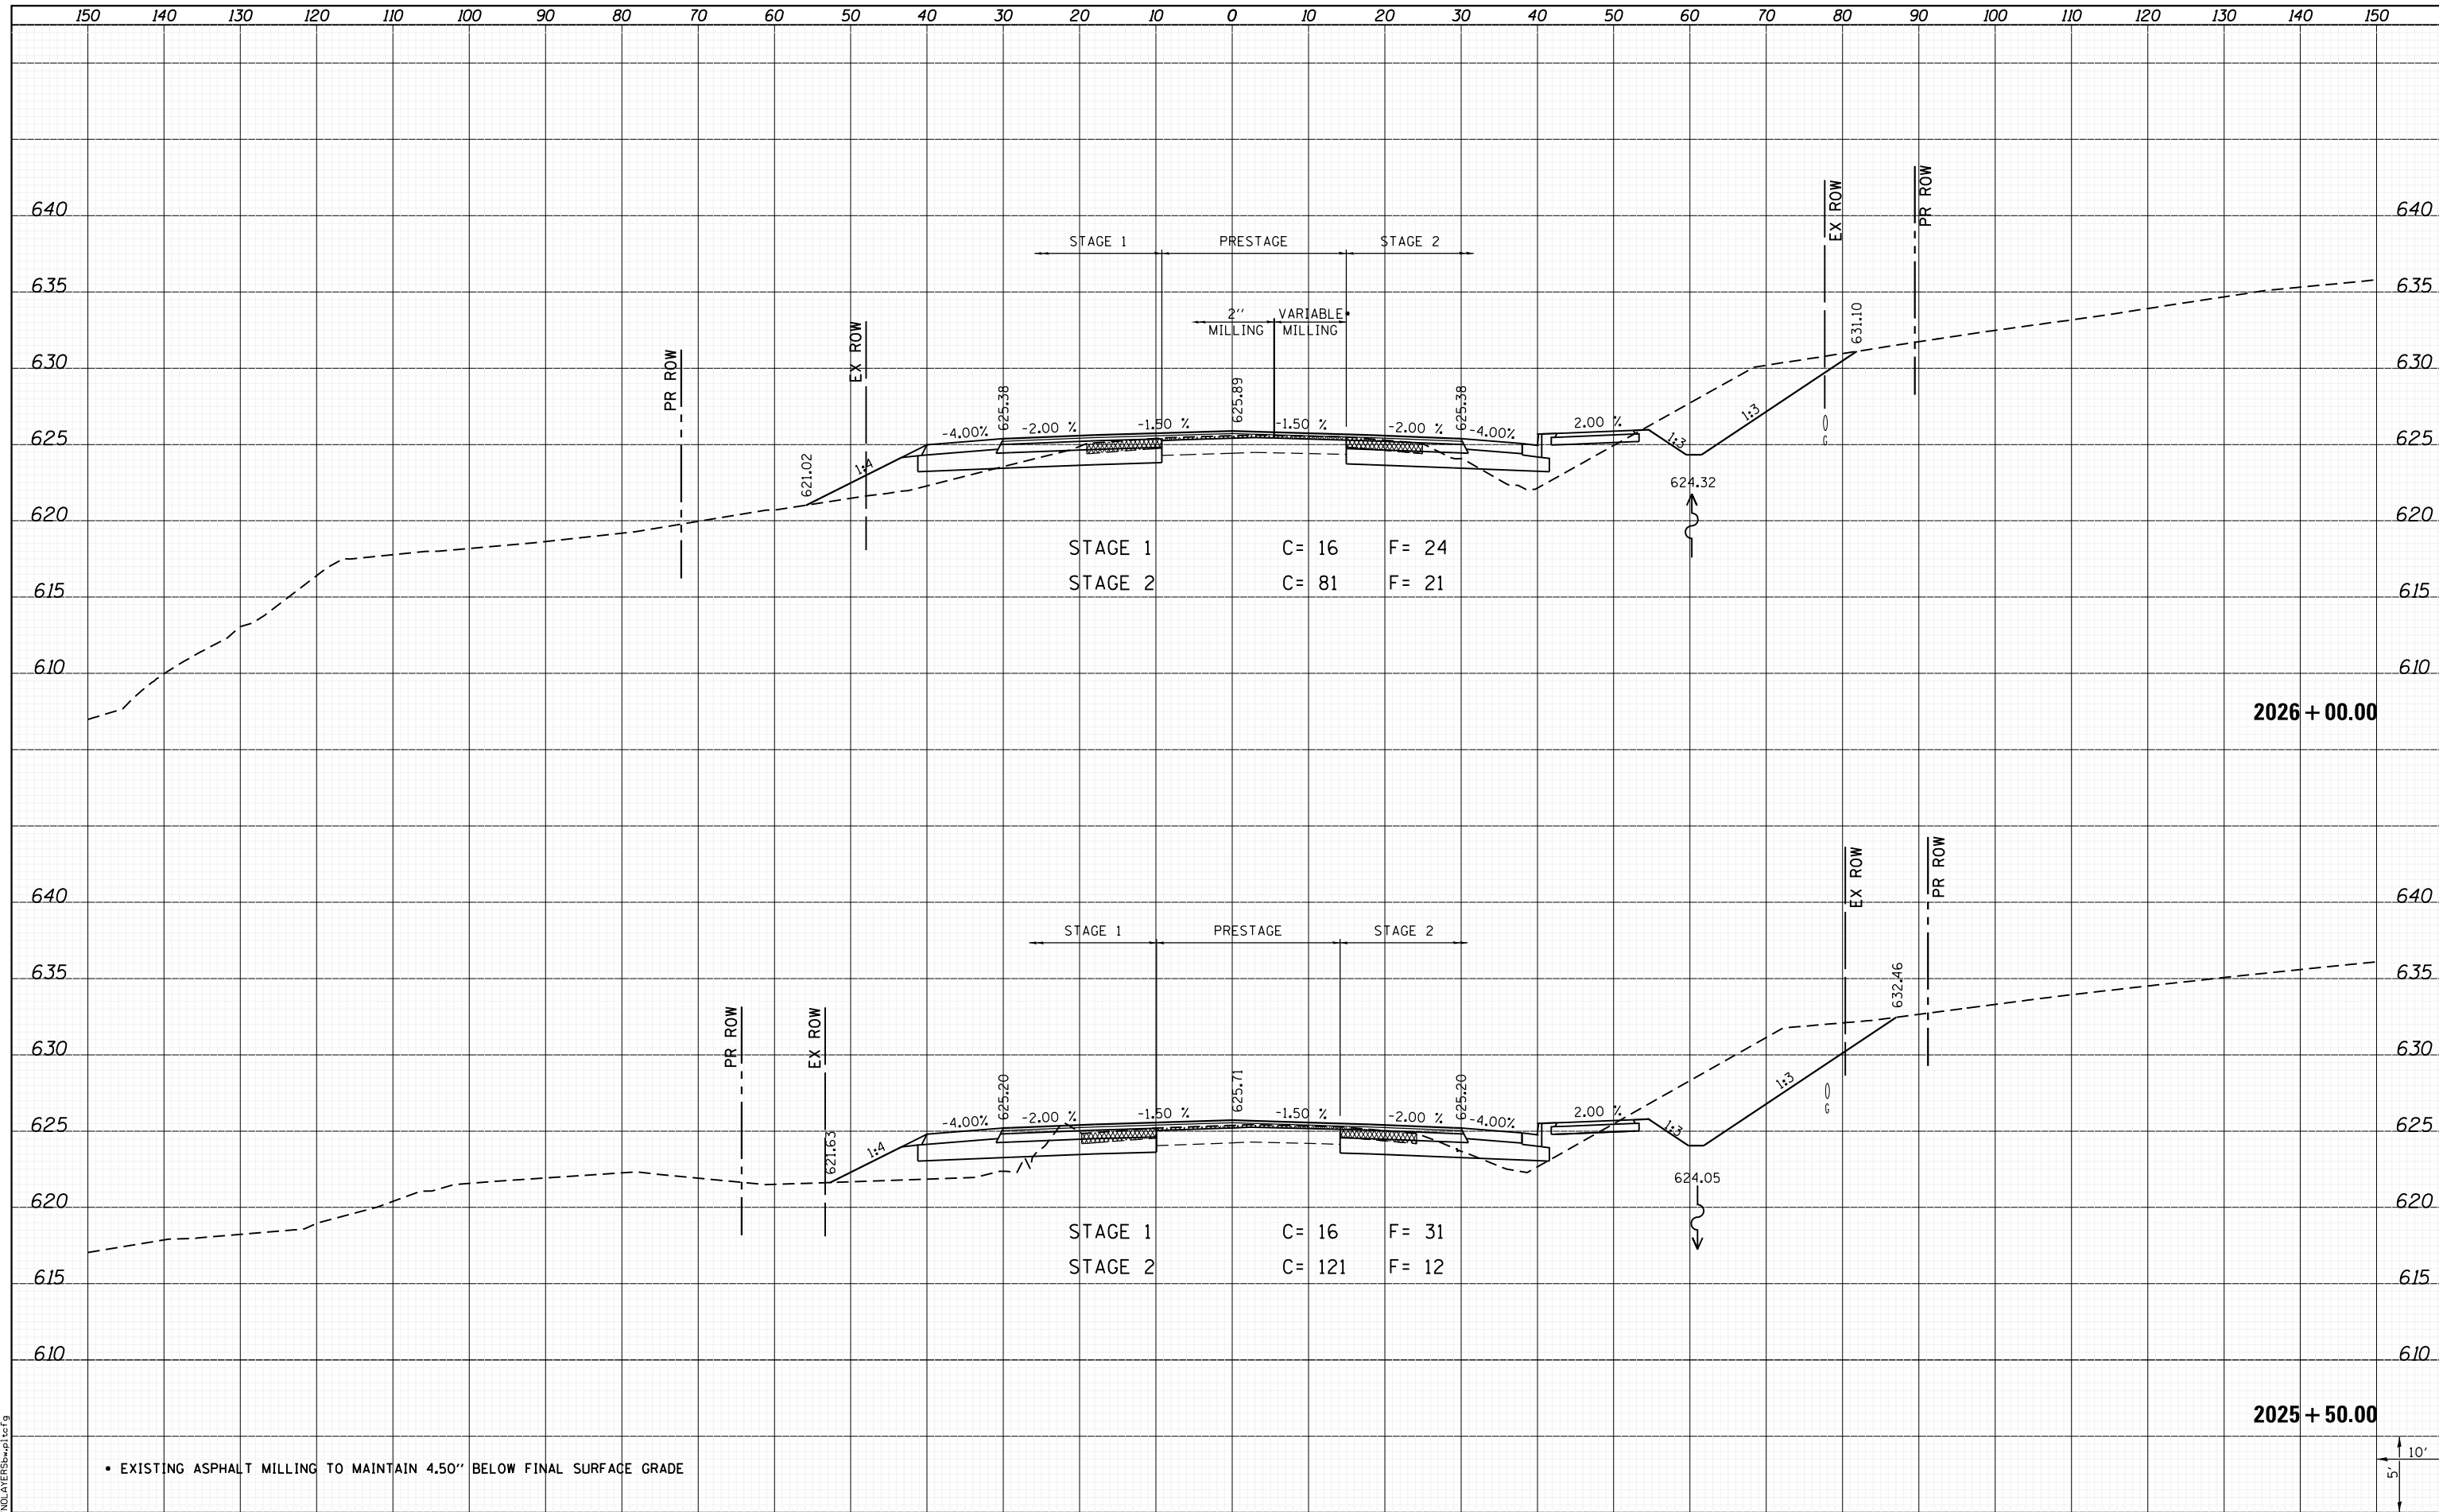

• EXISTING ASPHALT MILLING TO MAINTAIN 4.50" BELOW FINAL SURFACE GRADE

10'  
in

LAST SAVED = 1/25/2013  
PEN TABLE = VBI-HAT-1-01  
PLOT DRIVER = B:\INDICATORS\p1c1c9

FILE NAME = I:\1001100\Phase II - 76817\Cad\T\Plans\300.08\76817-sh1-IL3-xssht.dgn	USER NAME = kakluos	DESIGNED -	REVISIED -
PLOT SCALE = 20.0000' / in.		DRAWN -	REVISIED -
PLOT DATE = 1/25/2013 4:52:57 PM		CHECKED -	REVISIED -
		DATE -	REVISIED -

**STATE OF ILLINOIS  
DEPARTMENT OF TRANSPORTATION**



**CROSS SECTIONS  
IL ROUTE 3**

SCALE: SHEET 43 OF 197 SHEETS STA. 205+50.00 TO STA. 206+00.00

F.A.P. RTE.	SECTION	COUNTY	TOTAL SHEETS	SHEET NO.
312	68-WRS-1	MONROE	760	529
CONTRACT NO. 76817			ILLINOIS FED. AID PROJECT	