


BY	DATE
SURVEYED	
PLOTTED	
TEMPLATE	
AREAS	
CHECKED	
NO.	

BY	DATE
SURVEYED	
PLOTTED	
TEMPLATE	
AREAS	
CHECKED	
NO.	

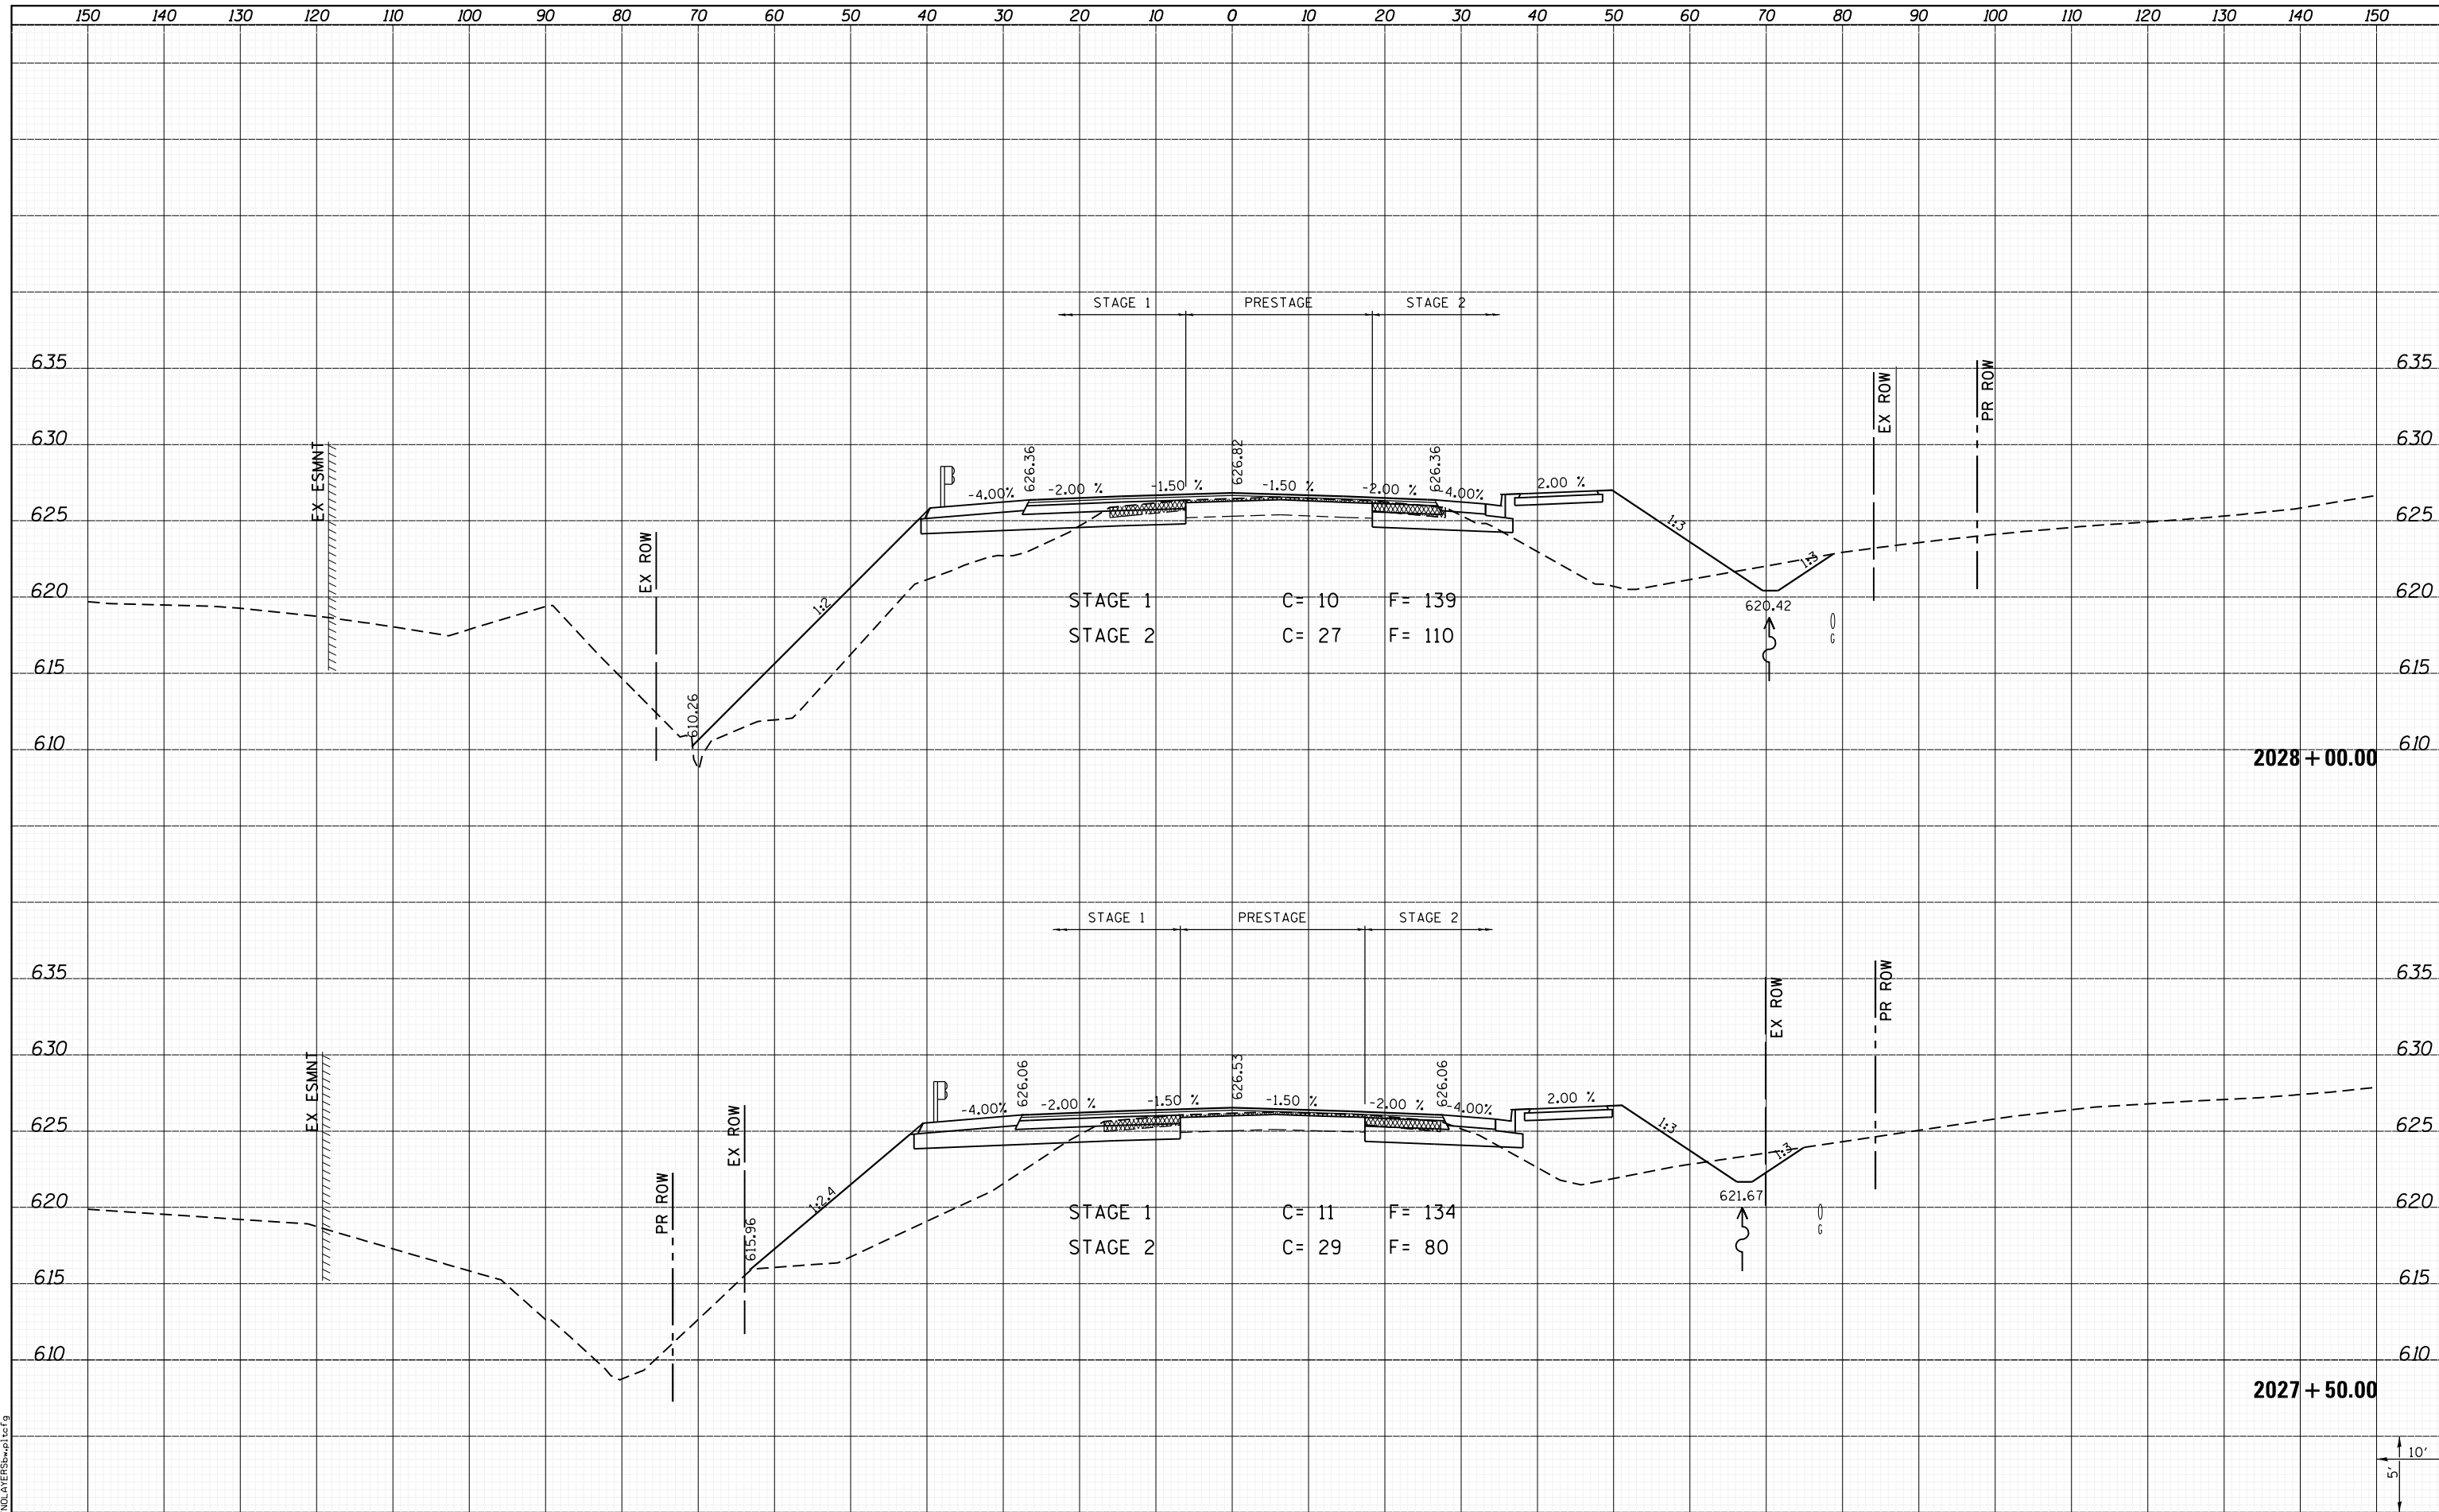

LAST SAVED = 1/25/2013
PEN TABLE = 161-hat.rdi
PLOT DRIVER = PdfPlotterServer.batcf9

FILE NAME =	USER NAME = kakluos	DESIGNED -	REVISIED -
I:\10011001\Phase II - 76817\Cad\T\Plans\300.08	76817-sh1-IL3-xssht.dgn	DRAWN -	REVISIED -
		CHECKED -	REVISIED -
		DATE -	REVISIED -

**STATE OF ILLINOIS
DEPARTMENT OF TRANSPORTATION**



**CROSS SECTIONS
IL ROUTE 3**

SCALE: SHEET 45 OF 197 SHEETS STA. 2027+50.00 TO STA. 2028+00.00

F.A.P. RTE.	SECTION	COUNTY	TOTAL SHEETS	SHEET NO.
312	68-WRS-1	MONROE	760	531
				CONTRACT NO. 76817
ILLINOIS FED. AID PROJECT				

