


DATE	
BY	
FINAL SURVEY	SURVEYED
NOTE BOOK	PLOTTED
NO.	TEMPLATE
	AREAS CHECKED
	AREAS CHECKED

DATE	
BY	
ORIGINAL SURVEY	SURVEYED
NOTE BOOK	PLOTTED
NO.	TEMPLATE
	AREAS CHECKED
	AREAS CHECKED

LAST SAVED = 1/25/2013  
 PEN TABLE = 161-Hair.tbl  
 PLOT DRIVER = PdfPlotterServer.bat

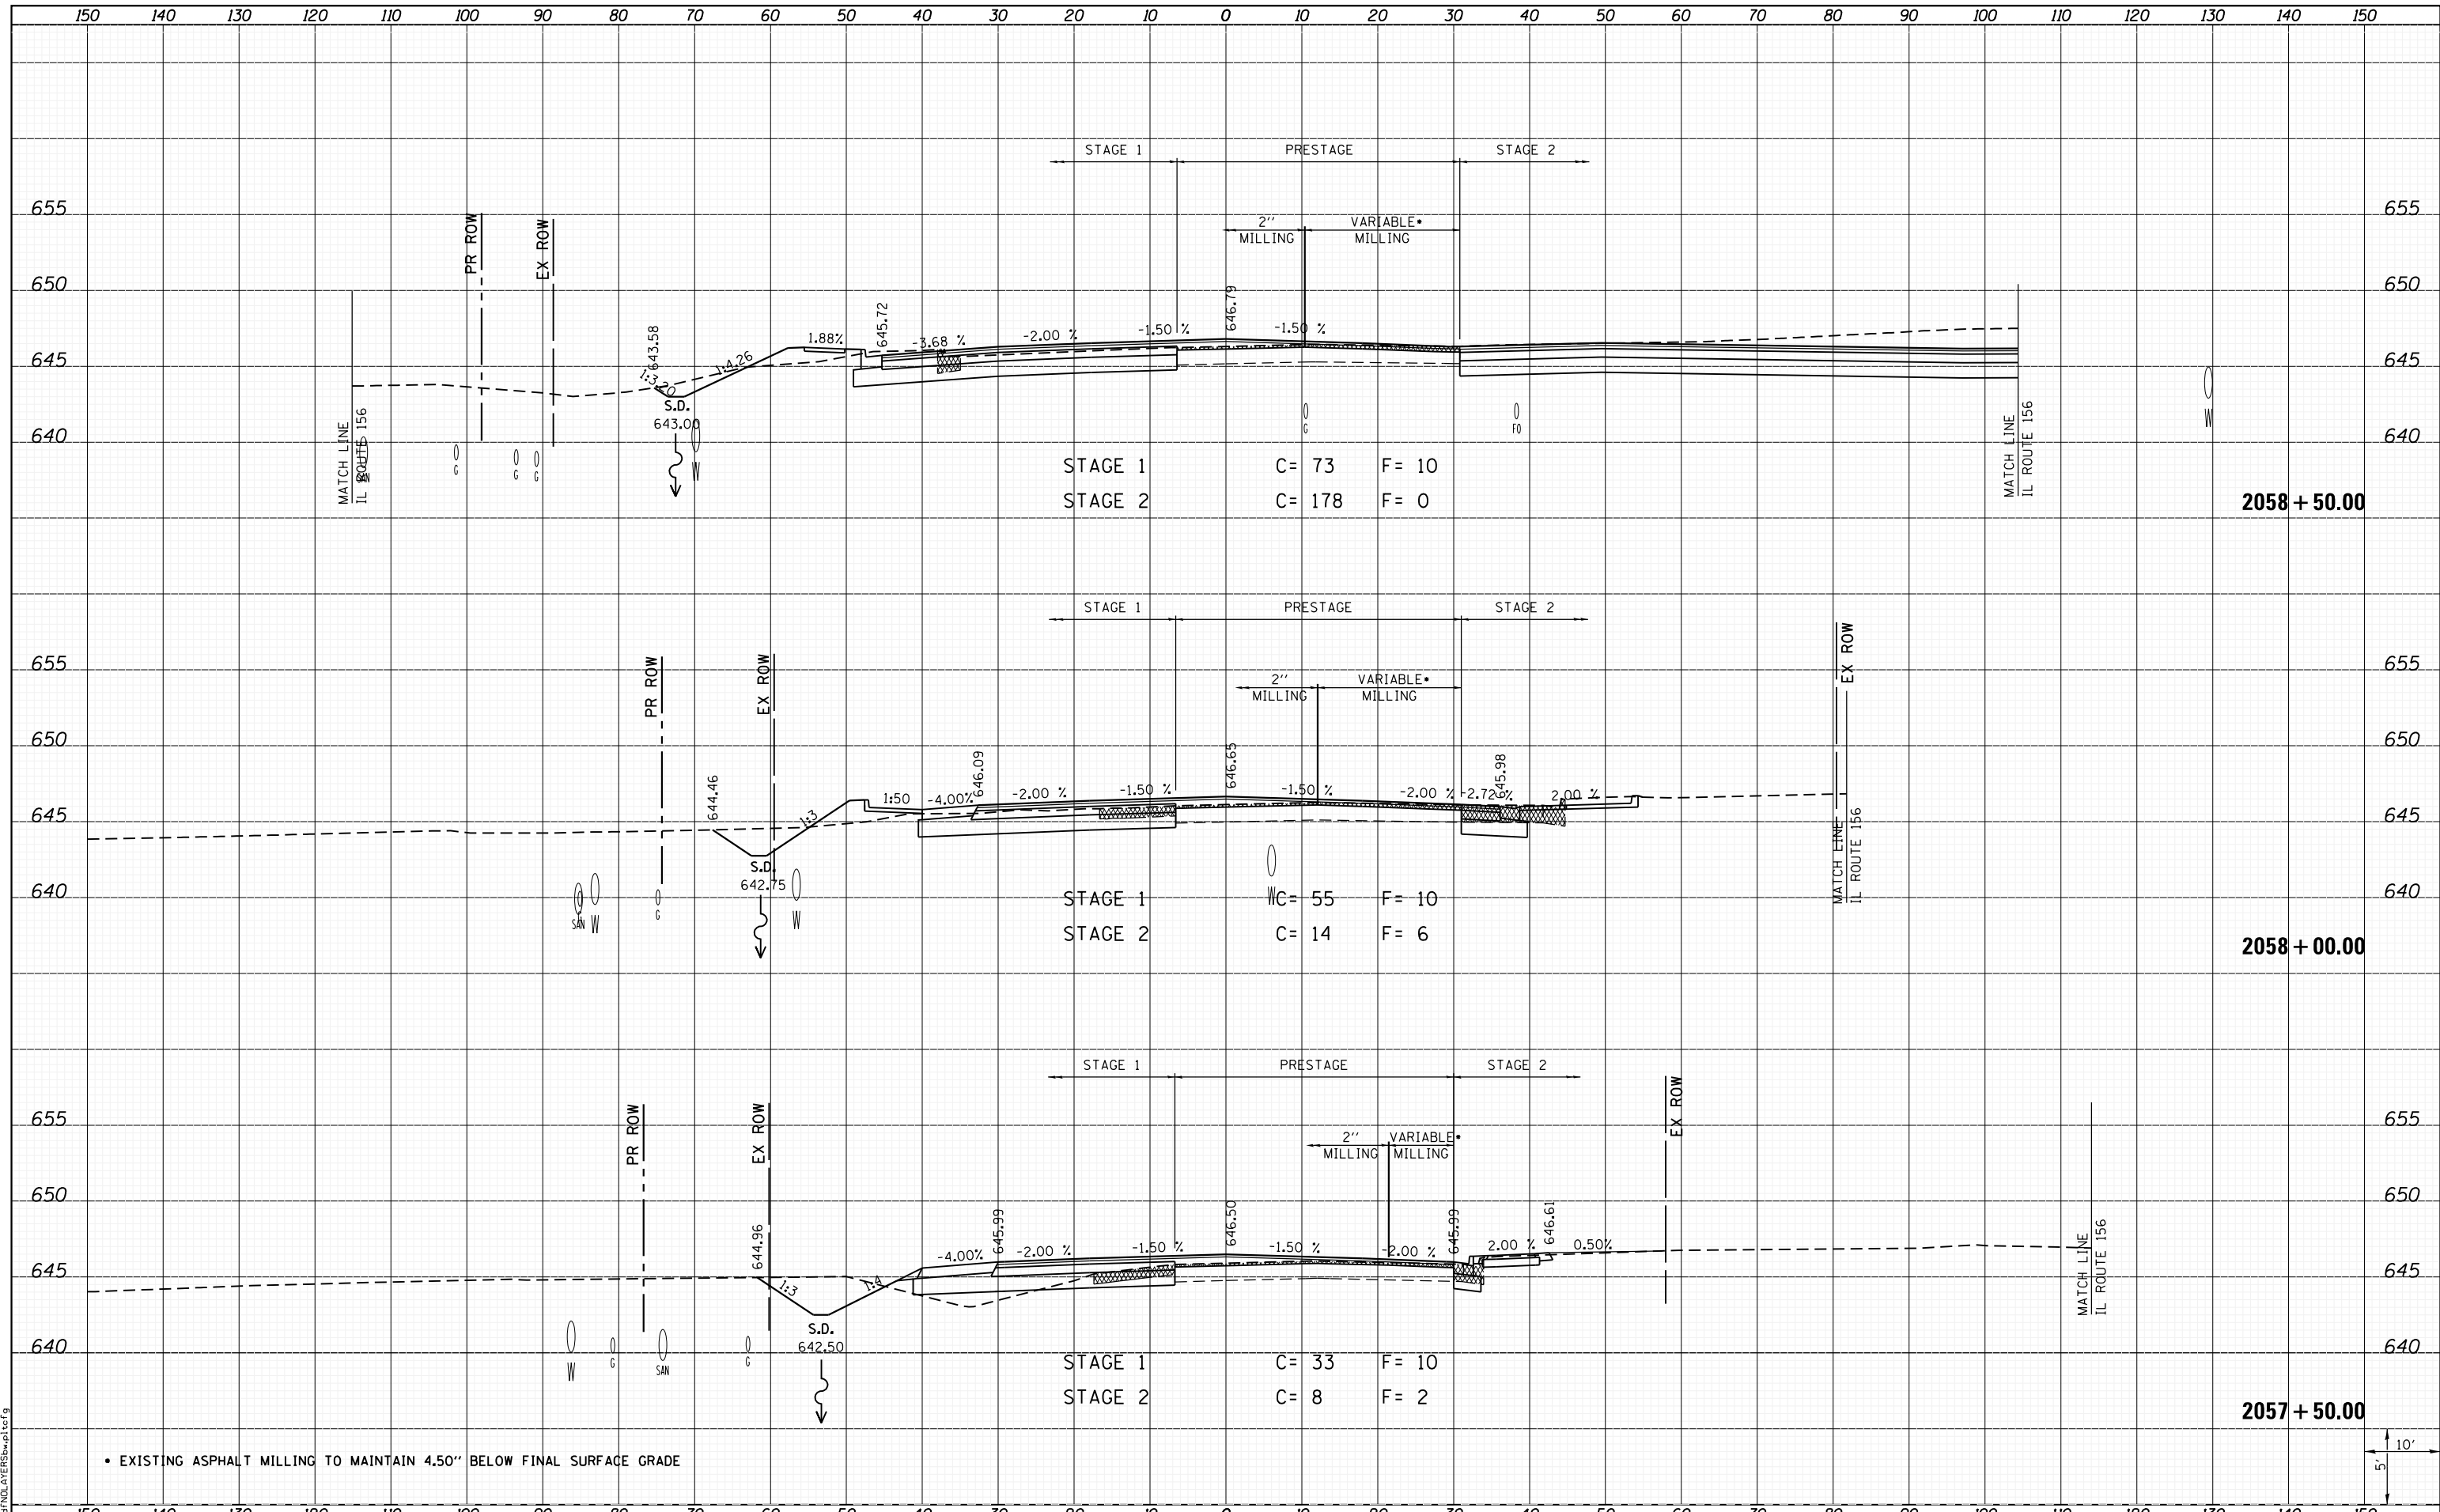

• EXISTING ASPHALT MILLING TO MAINTAIN 4.50" BELOW FINAL SURFACE GRADE

FILE NAME = I:\10011001\Phase II - 76817\Cad\T\Plans\300.08\76817-sh1-IL3-xssht.dgn	USER NAME = kakluos	DESIGNED -	REVISED -	<b>STATE OF ILLINOIS</b> <b>DEPARTMENT OF TRANSPORTATION</b>		<b>CROSS SECTIONS</b>		F.A.P. RTE. 312	SECTION 68-WRS-1	COUNTY MONROE	TOTAL SHEETS 760	SHEET NO. 562		
PLOT SCALE = 20.0000' / in.		DRAWN -	REVISED -			SCALE:	SHEET 76 OF 197 SHEETS	STA. 2057+50.00 TO STA. 2058+50.00	CONTRACT NO. 76817		ILLINOIS FED. AID PROJECT			
PLOT DATE = 1/25/2013 4:55:39 PM		CHECKED -	REVISED -											
		DATE -	REVISED -											