


DATE	
BY	
SURVEYED	
PLOTTED	
TEMPLATE	
AREAS	
AREAS CHECKED	
NO.	

DATE	
BY	
SURVEYED	
PLOTTED	
TEMPLATE	
AREAS	
AREAS CHECKED	
NO.	

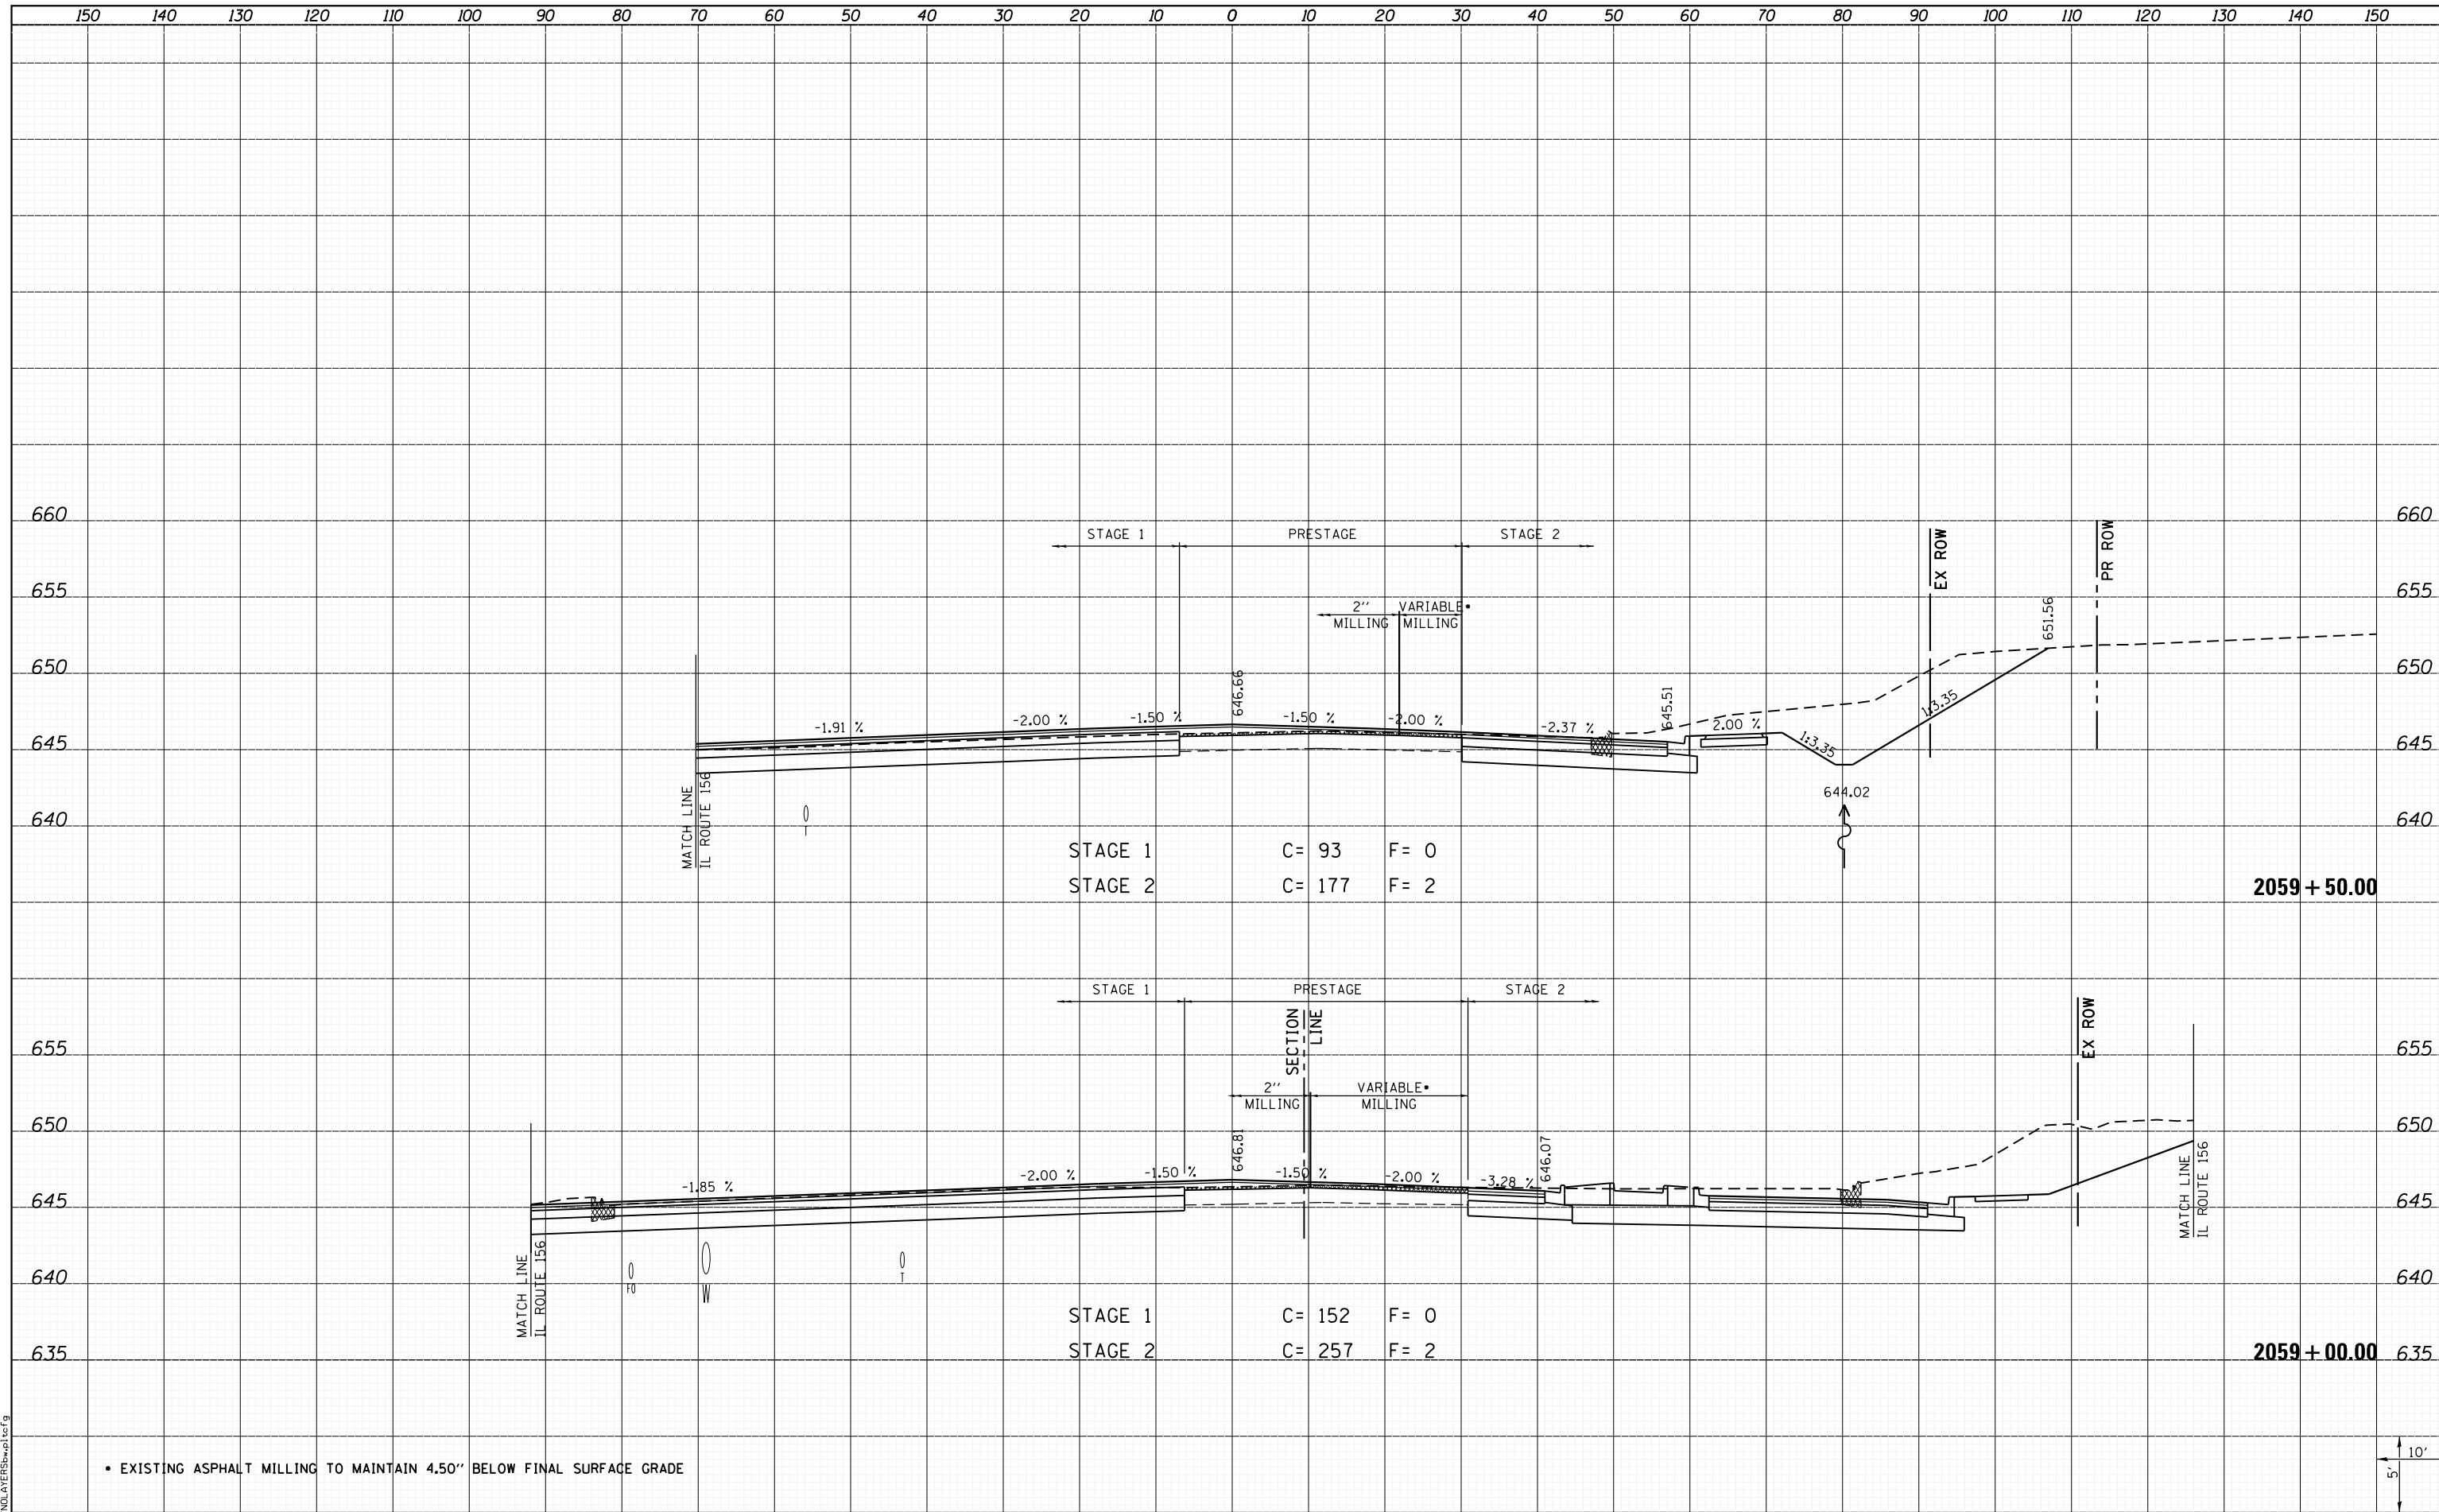

• EXISTING ASPHALT MILLING TO MAINTAIN 4.50" BELOW FINAL SURFACE GRADE



LAST SAVED = 1/25/2013 4:55:44 PM
 PEN TABLE = \\h1001100\Phase II - 76817\Cad\T\Plans\300.08\76817-sh1-IL3-xssht.dgn
 PLOT DRIVER = \\h1001100\Phase II - 76817\Cad\T\Plans\300.08\76817-sh1-IL3-xssht.dgn

FILE NAME =	USER NAME = kakluos	DESIGNED -	REVISIED -
I:\1001100\Phase II - 76817\Cad\T\Plans\300.08\76817-sh1-IL3-xssht.dgn	76817-sh1-IL3-xssht.dgn	DRAWN -	REVISIED -
PLOT SCALE = 20.0000' / in.		CHECKED -	REVISIED -
PLOT DATE = 1/25/2013 4:55:44 PM		DATE -	REVISIED -

**STATE OF ILLINOIS
DEPARTMENT OF TRANSPORTATION**



**CROSS SECTIONS
IL ROUTE 3**

SCALE: SHEET 77 OF 197 SHEETS STA. 2059+00.00 TO STA. 2059+50.00

F.A.P. RTE.	SECTION	COUNTY	TOTAL SHEETS	SHEET NO.
312	68-WRS-1	MONROE	760	563
			CONTRACT NO. 76817	
ILLINOIS FED. AID PROJECT				