


DATE	
BY	
SURVEYED	
PLOTTED	
TEMPLATE	
AREAS CHECKED	
NO.	

DATE	
BY	
SURVEYED	
PLOTTED	
TEMPLATE	
AREAS CHECKED	
NO.	

LAST SAVED = 1/25/2013 4:55:54 PM  
 PEN TABLE = VBI-Hair.tbl  
 PLOT DRIVER = PdfPlotterSW.batcf9

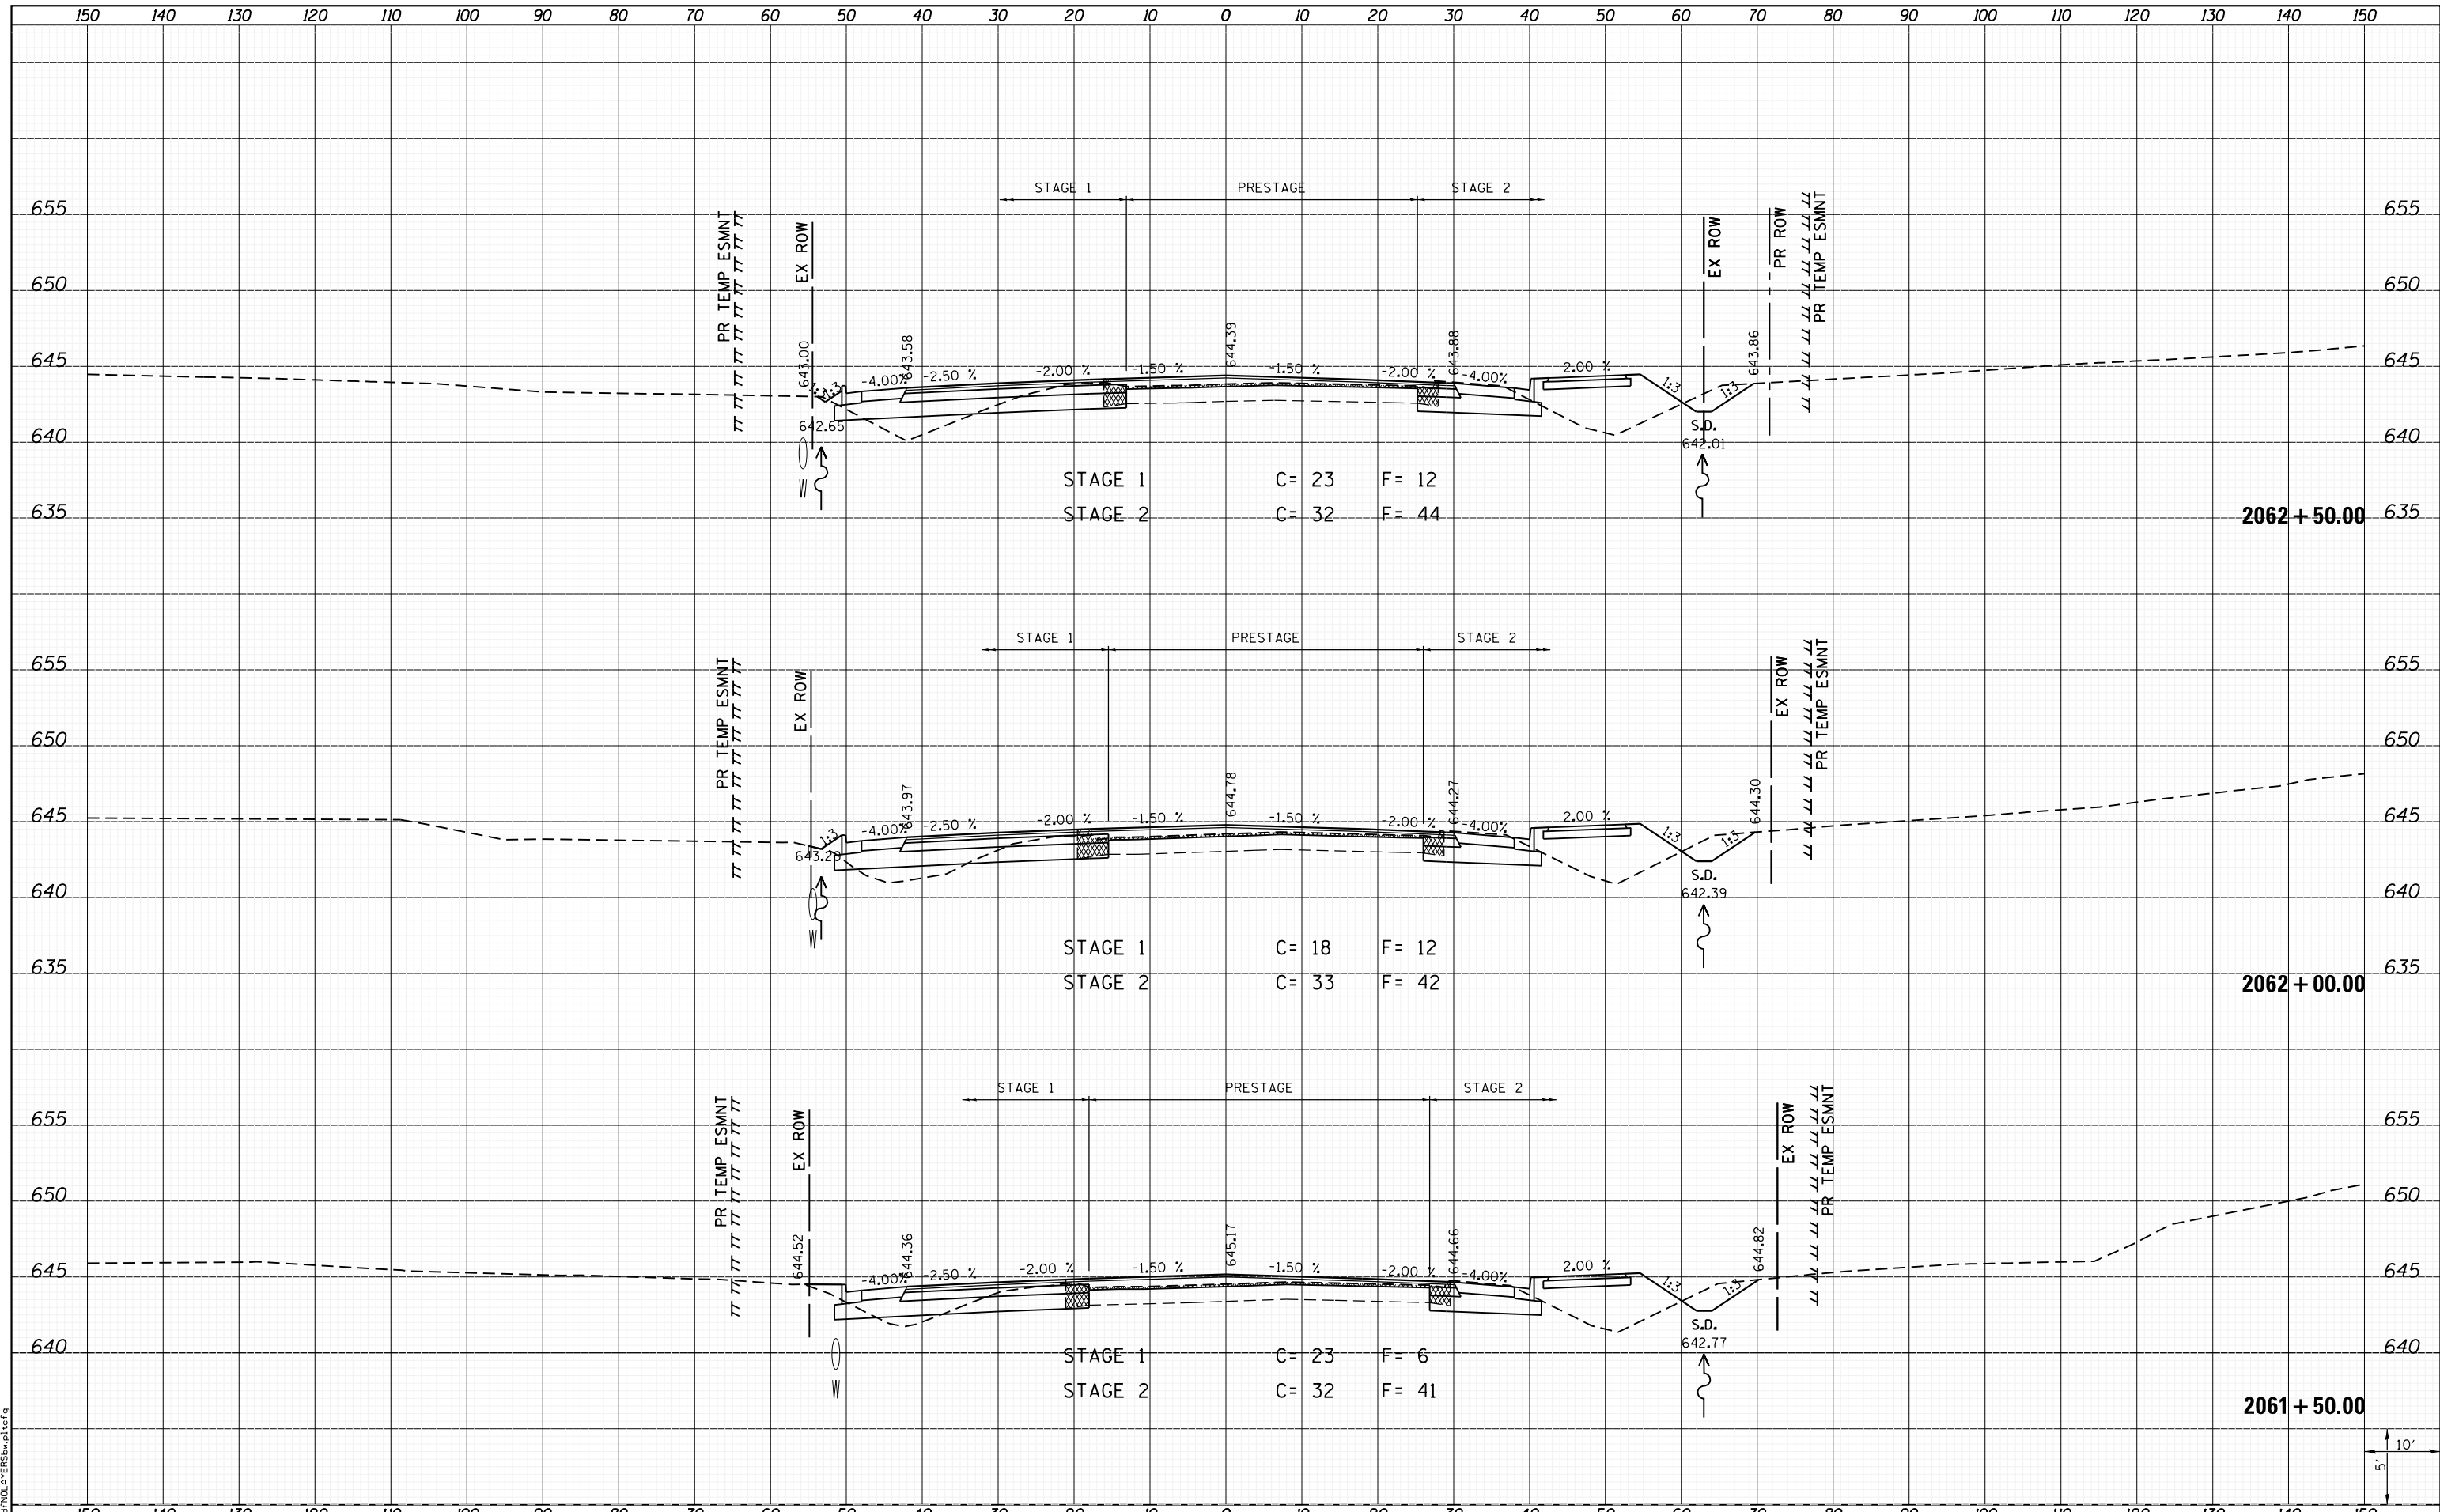

FILE NAME = I:\10011001\Phase II - 76817\Cad\T\Plans\300.08	USER NAME = kakluos	DESIGNED -	REVISED -	<b>STATE OF ILLINOIS</b> <b>DEPARTMENT OF TRANSPORTATION</b>		<b>CROSS SECTIONS</b> IL ROUTE 3		F.A.P. RTE.	SECTION	COUNTY	TOTAL SHEETS	SHEET NO.
		DRAWN -	REVISED -					312	68-WRS-1	MONROE	760	565
		CHECKED -	REVISED -					CONTRACT NO. 76817				
		DATE -	REVISED -					ILLINOIS FED. AID PROJECT				
SCALE: SHEET 79 OF 197 SHEETS STA. 2061+50.00 TO STA. 2062+50.00												