


DATE	
BY	
FINAL SURVEY	SURVEYED
NOTE BOOK	PLOTTED
NO.	TEMPLATE
	AREAS
	CHECKED

DATE	
BY	
ORIGINAL SURVEY	SURVEYED
NOTE BOOK	PLOTTED
NO.	TEMPLATE
	AREAS
	CHECKED

LAST SAVED = 1/25/2013 4:56:04 PM
 PEN TABLE = \\h1021100\Phase II - 76817\Cad\T\Plans\300.08
 PLOT DRIVER = PdfPlotterServer.batcf9

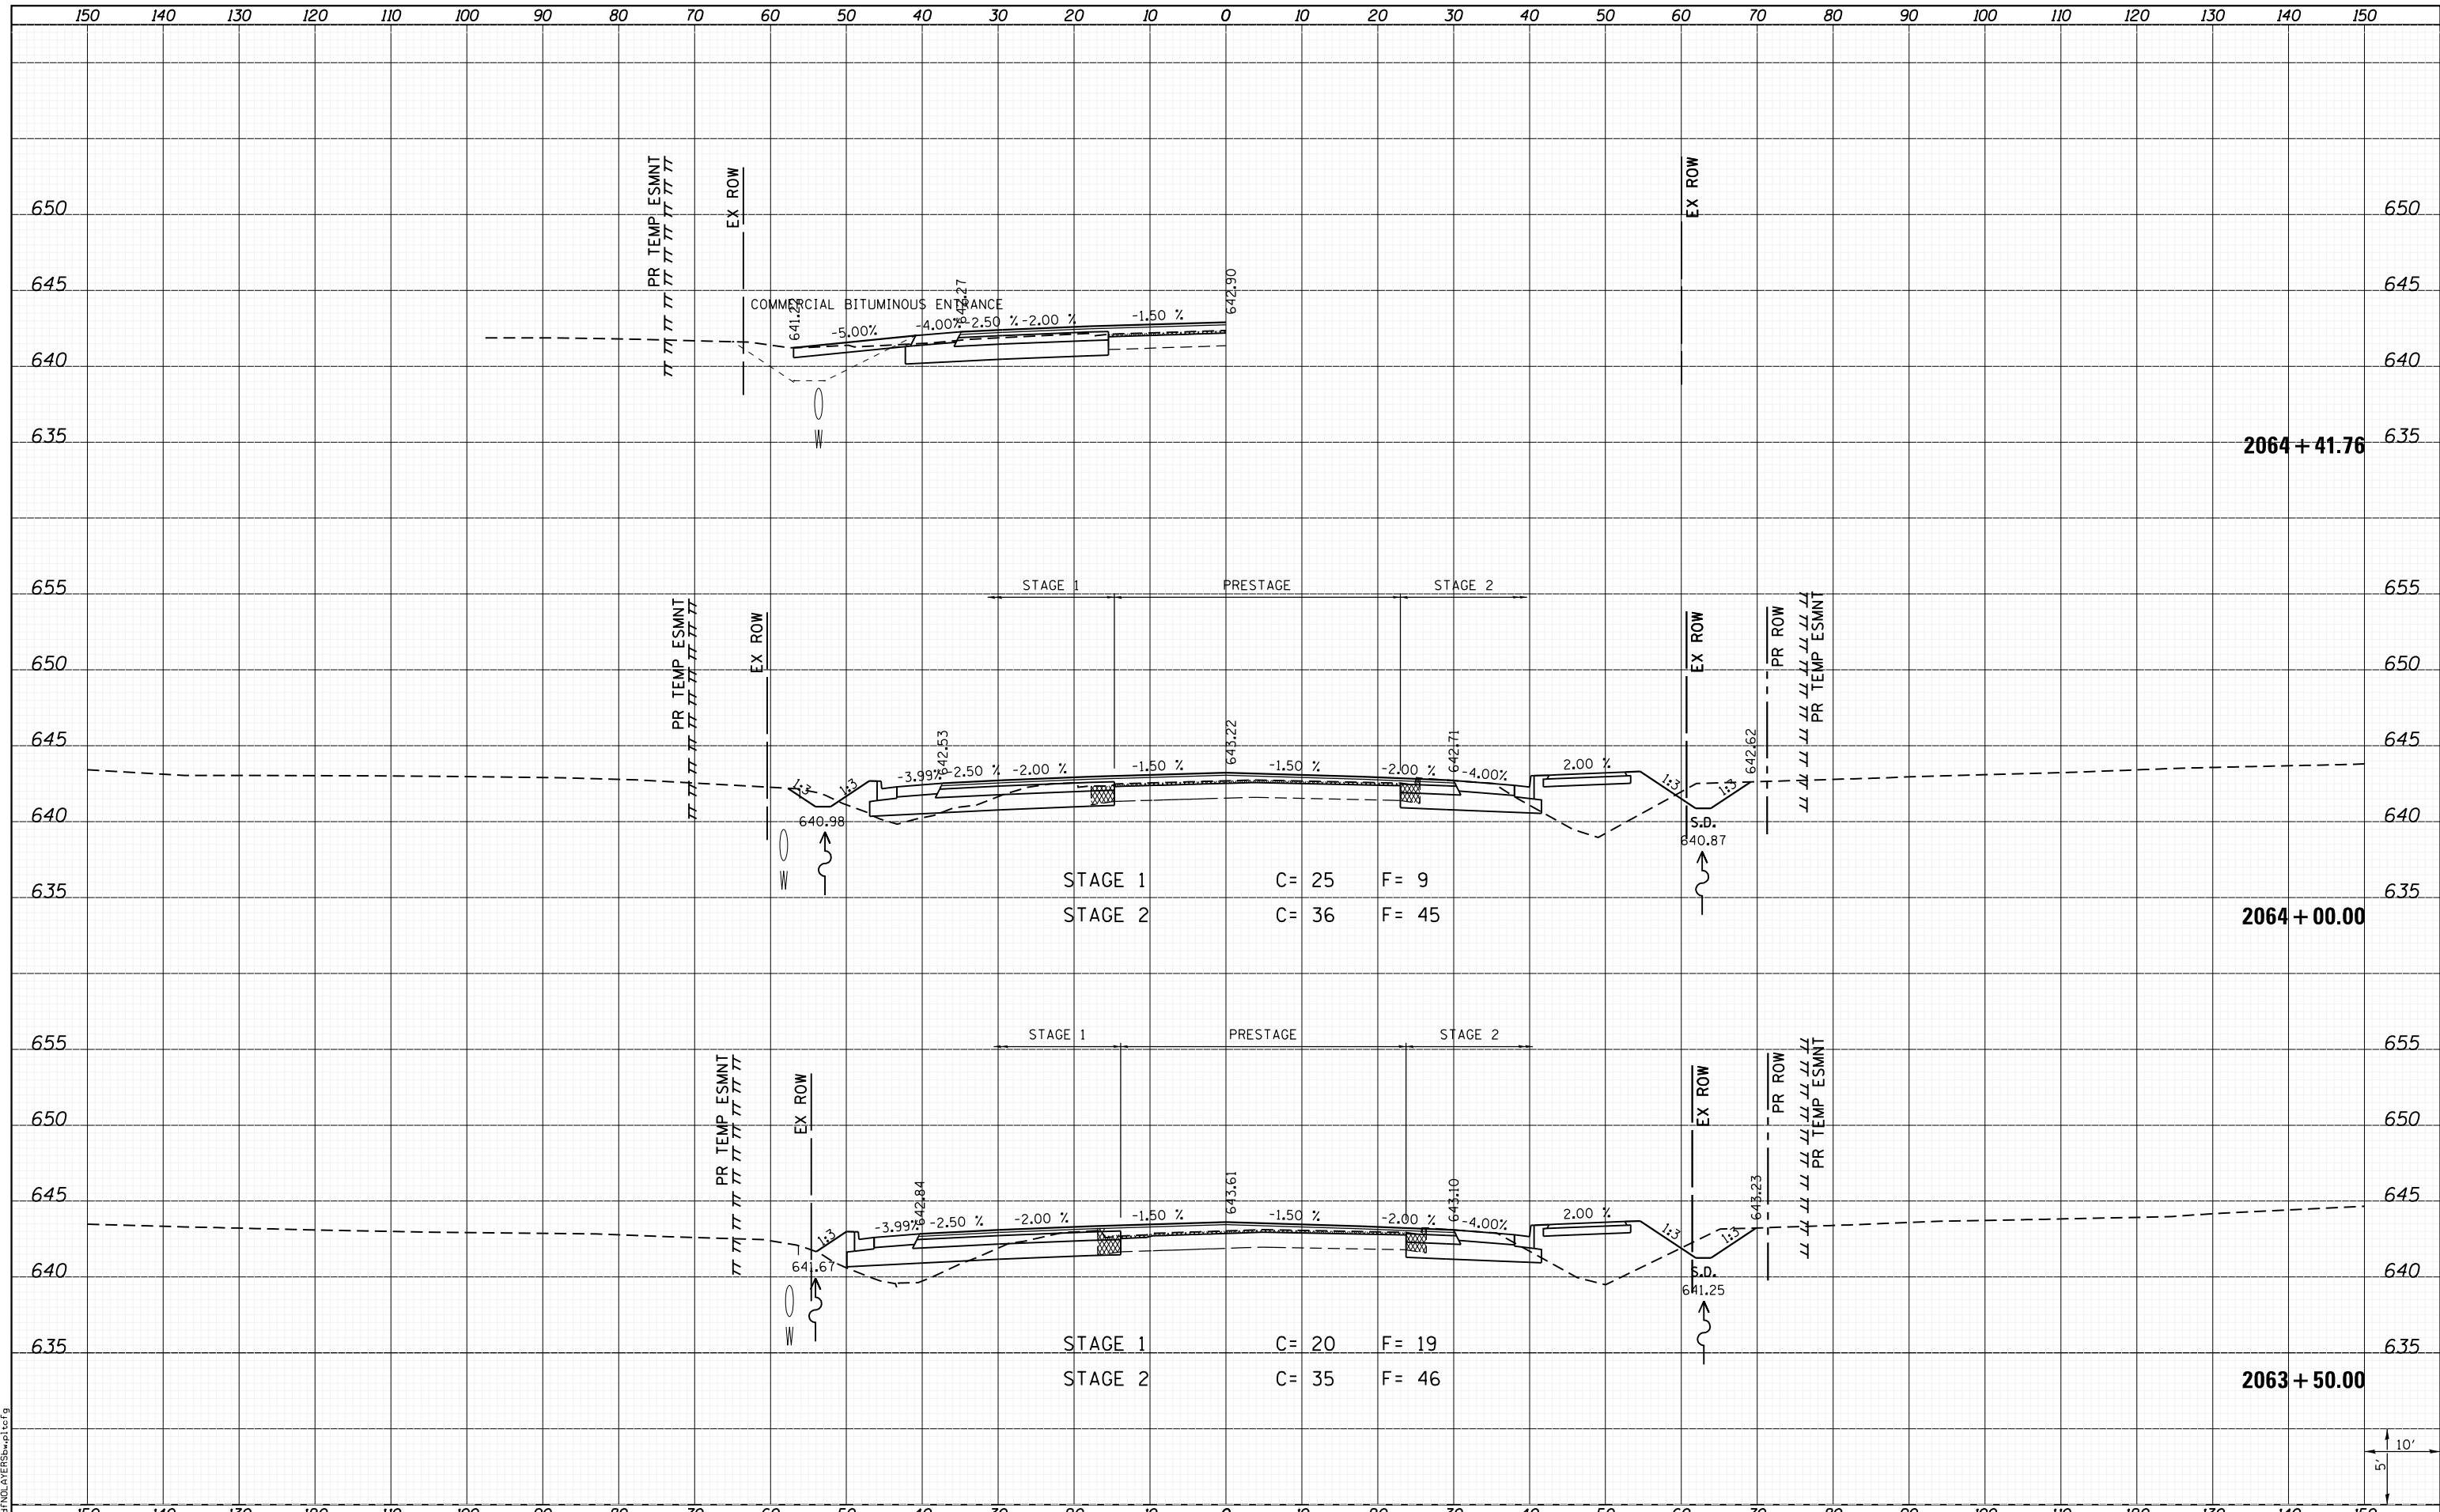

FILE NAME =	USER NAME = kakluos	DESIGNED -	REVISED -	STATE OF ILLINOIS DEPARTMENT OF TRANSPORTATION		CROSS SECTIONS		F.A.P. R.T.E.	SECTION	COUNTY	TOTAL SHEETS	SHEET NO.
		DRAWN -	REVISED -			312	68-WRS-1	MONROE	760	567		
		CHECKED -	REVISED -			CONTRACT NO. 76817						
		DATE -	REVISED -			ILLINOIS FED. AID PROJECT						
PLOT SCALE = 20.0000' / in.				SCALE:		SHEET 81 OF 197 SHEETS		STA. 2063+50.00 TO STA. 2064+41.76				