
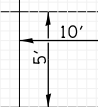


DATE	
BY	
SURVEYED	
PLOTTED	
TEMPLATE	
AREAS	
CHECKED	
NO.	

DATE	
BY	
SURVEYED	
PLOTTED	
TEMPLATE	
AREAS	
CHECKED	
NO.	

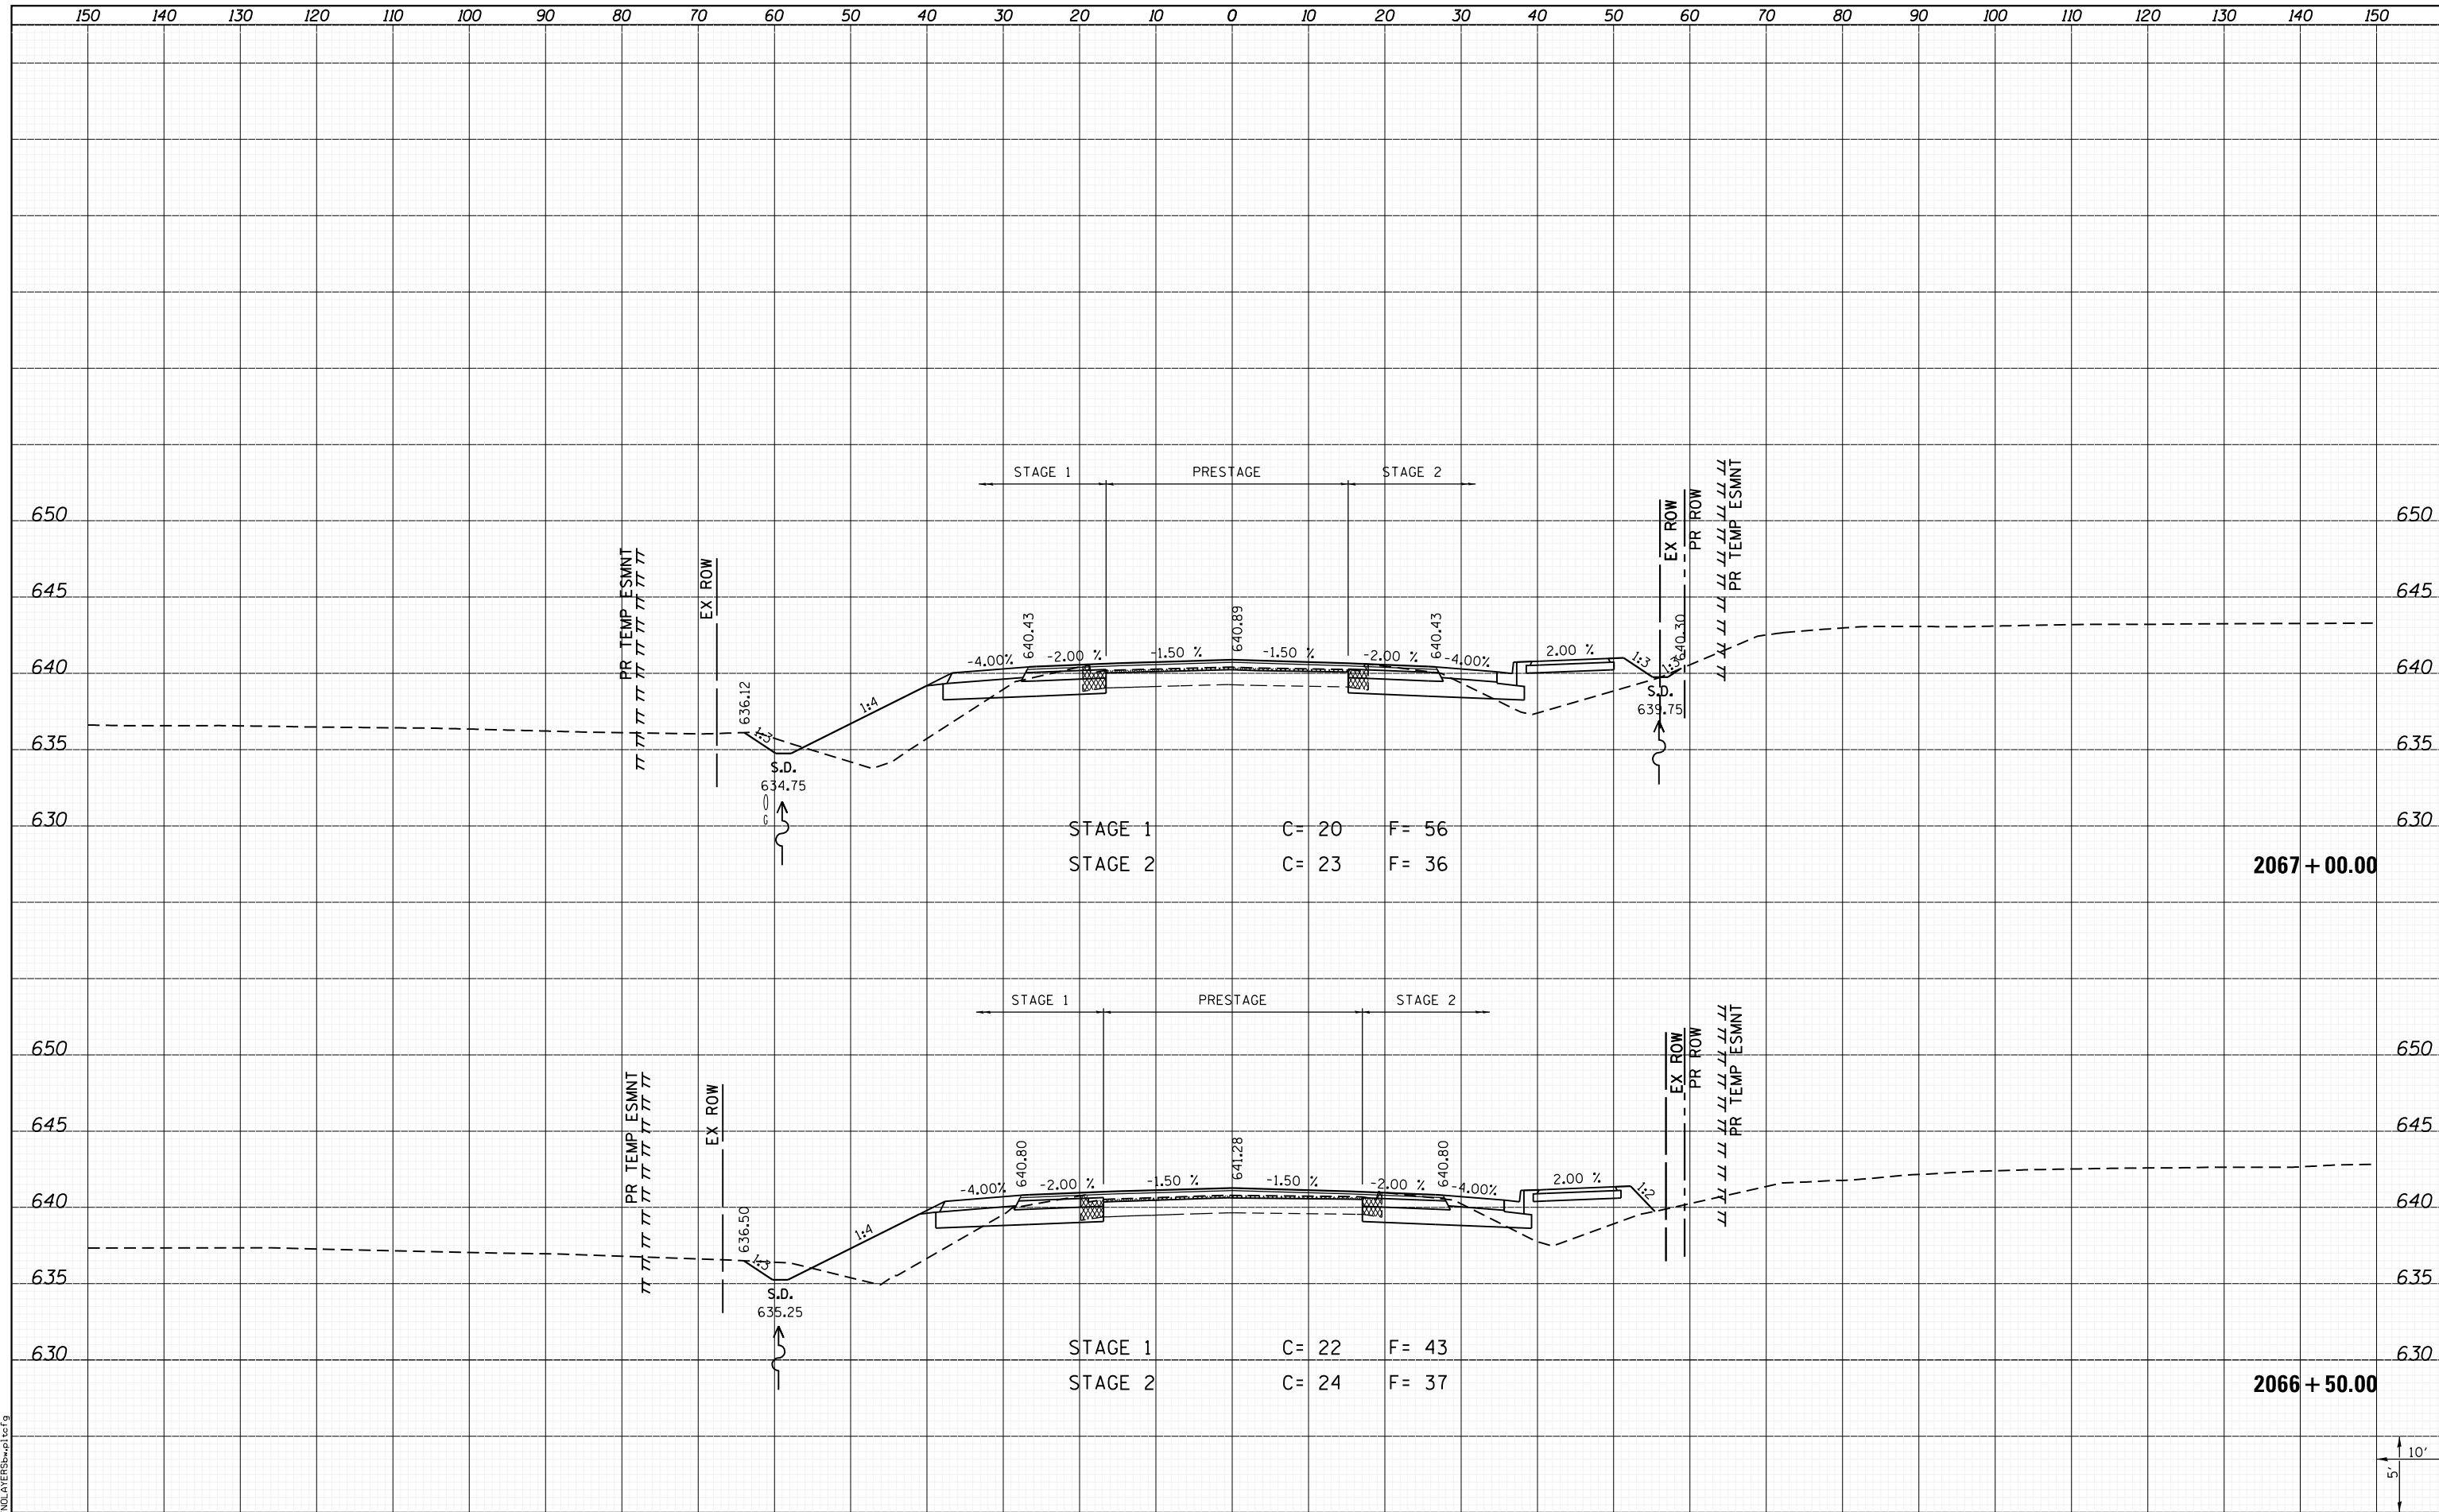

LAST SAVED = 1/25/2013  
 PEN TABLE = 161-Hair.tbl  
 PLOT DRIVER = PdfPlotterSW.batcf9

FILE NAME = I:\10011001\_Phase II - 76817\Cad\T\Plans\300.08  
 USER NAME = kakluos  
 76817-sh1-IL3-xssht.dgn  
 PLOT SCALE = 20.0000' / in.  
 PLOT DATE = 1/25/2013 4:56:19 PM

DESIGNED -	REVISIED -
DRAWN -	REVISIED -
CHECKED -	REVISIED -
DATE -	REVISIED -

**STATE OF ILLINOIS  
 DEPARTMENT OF TRANSPORTATION**



**CROSS SECTIONS  
 IL ROUTE 3**

SCALE: SHEET 84 OF 197 SHEETS STA. 2066+50.00 TO STA. 2067+00.00

F.A.P. RTE.	SECTION	COUNTY	TOTAL SHEETS	SHEET NO.
312	68-WRS-1	MONROE	760	570
				CONTRACT NO. 76817
ILLINOIS FED. AID PROJECT				