


DATE	
BY	
SURVEYED	
PLOTTED	
TEMPLATE	
AREAS	
CHECKED	
NO.	

DATE	
BY	
SURVEYED	
PLOTTED	
TEMPLATE	
AREAS	
CHECKED	
NO.	

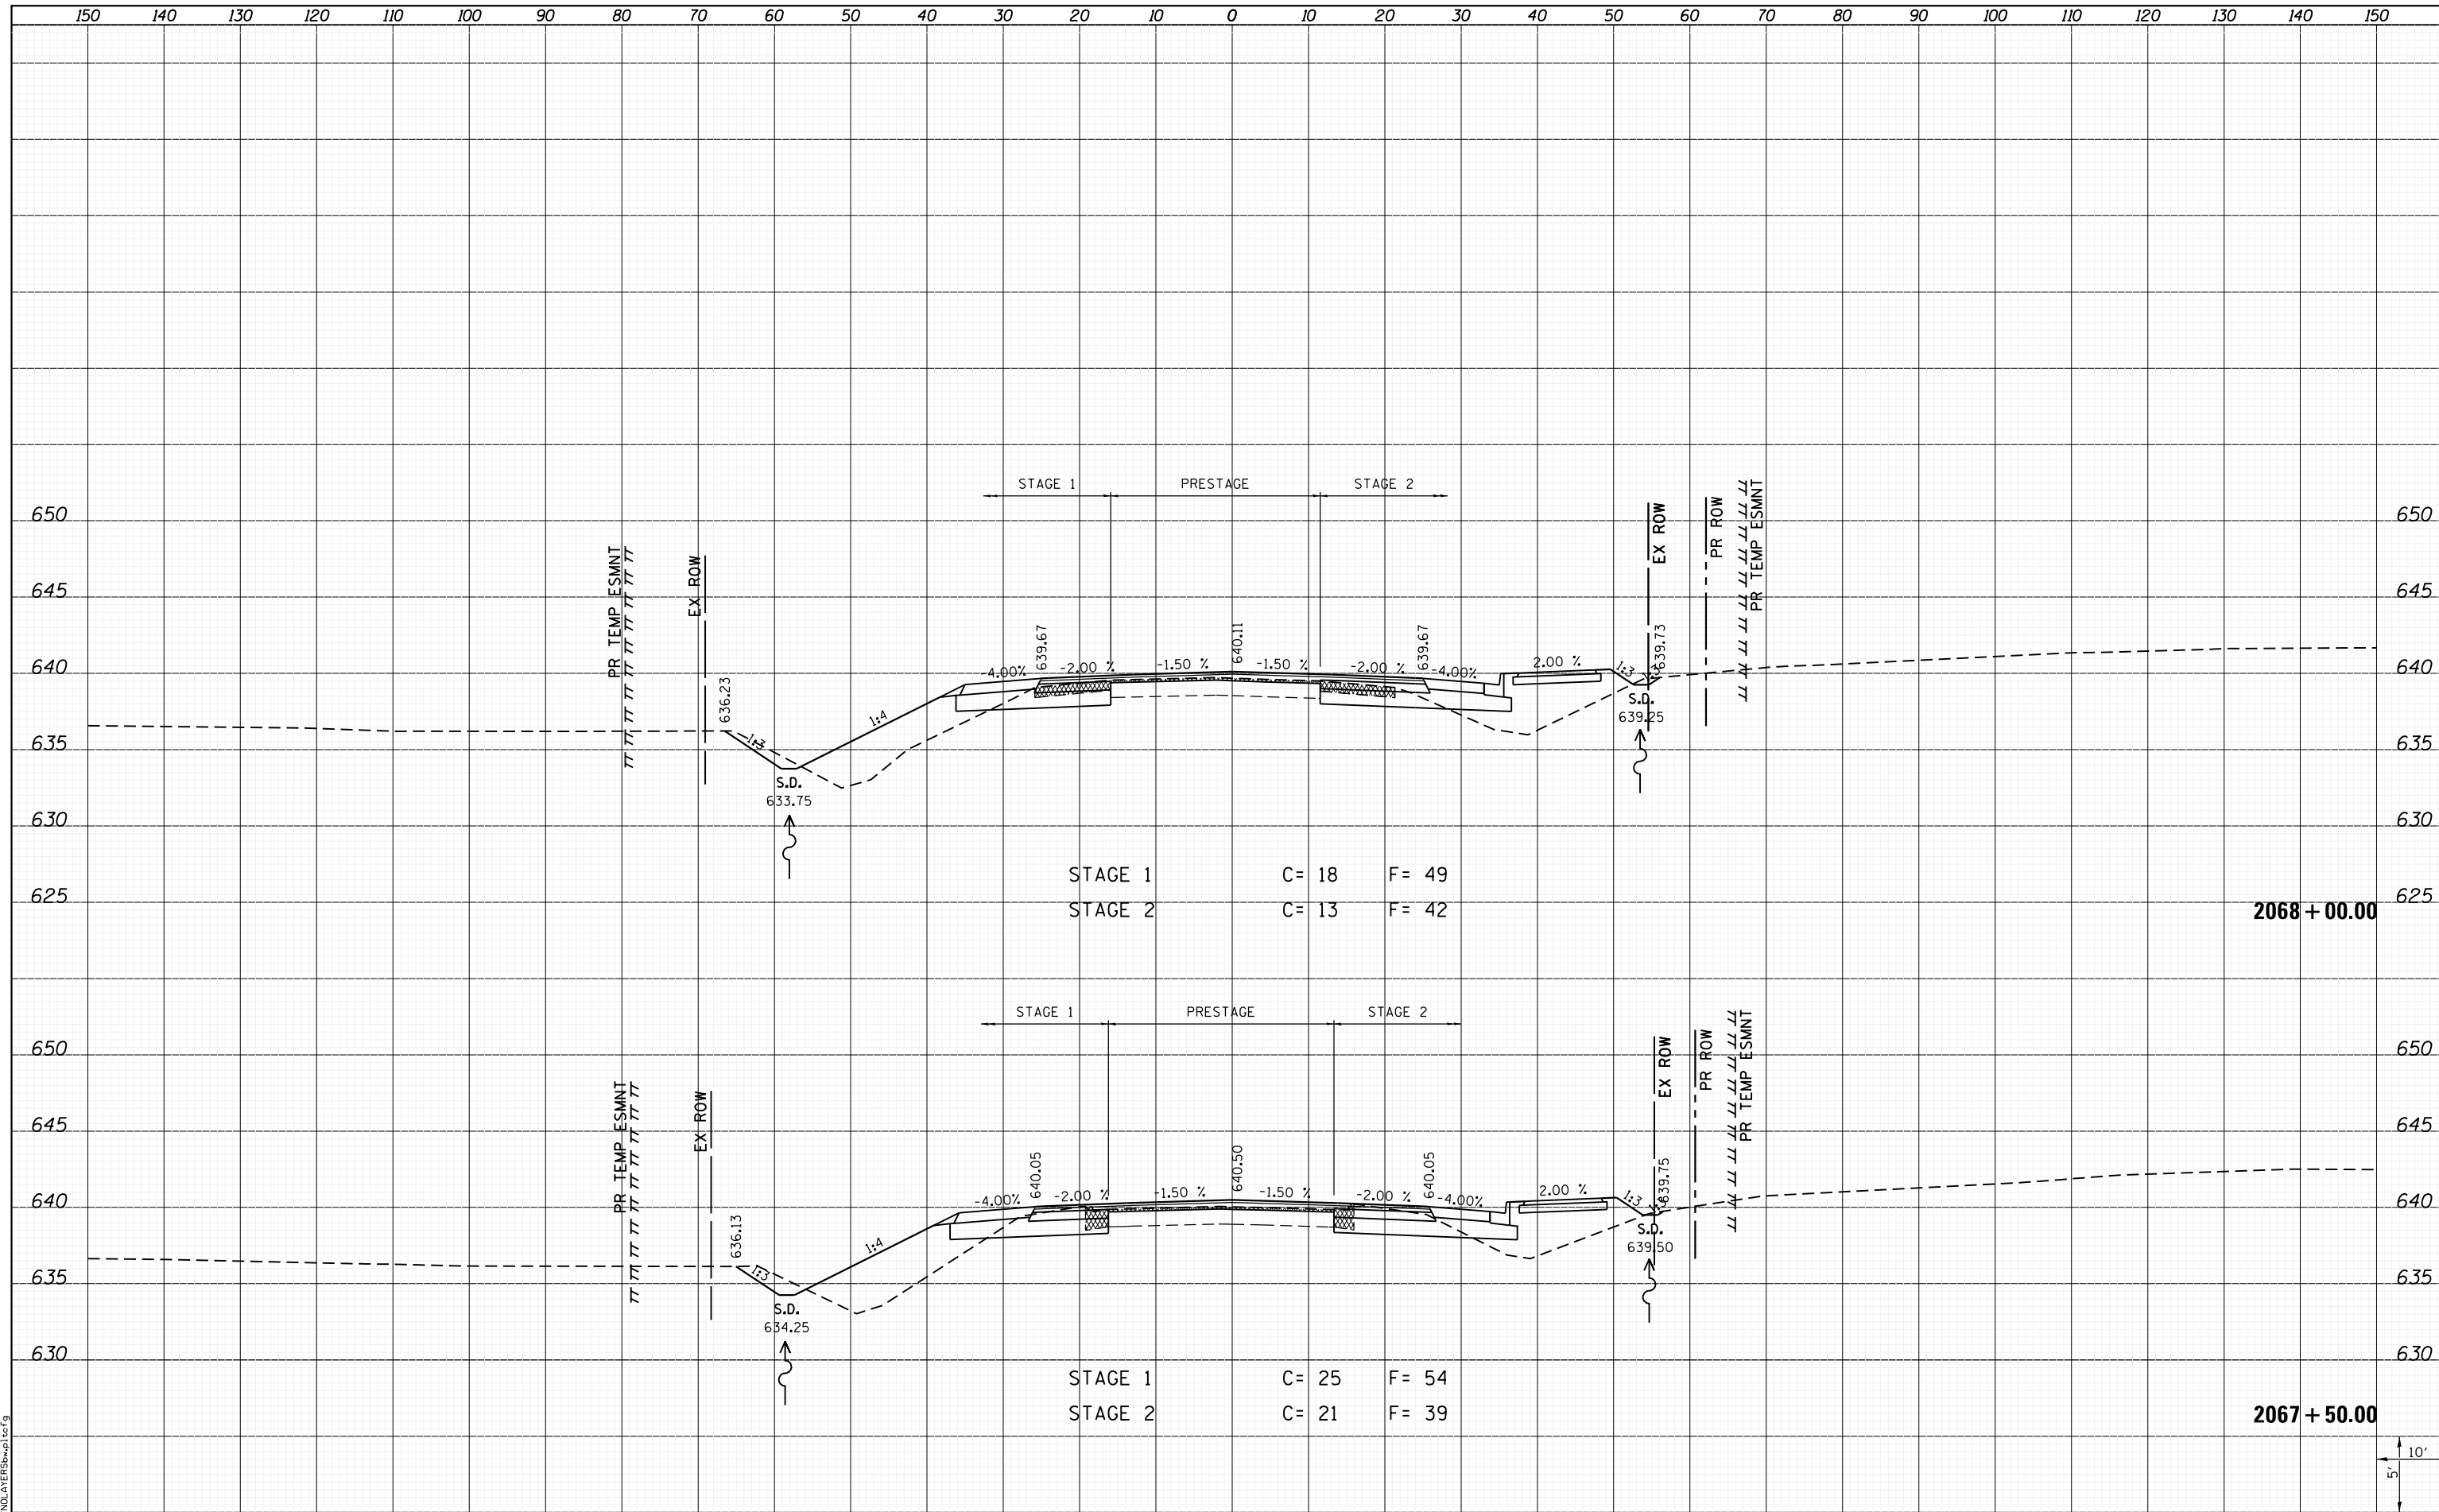

STAGE 1 C = 18 F = 49  
 STAGE 2 C = 13 F = 42

STAGE 1 C = 25 F = 54  
 STAGE 2 C = 21 F = 39

2068 + 00.00

2067 + 50.00

LAST SAVED = 1/25/2013 4:56:24 PM  
 PEN TABLE = \\h1-hat\rd1  
 PLOT DRIVER = \\h1-hat\rd1

FILE NAME = I:\1001100\Phase II - 76817\Cad\T\Plans\300.08	USER NAME = kakluos	DESIGNED -	REVISED -
	6817-sh1-IL3-xssht.dgn	DRAWN -	REVISED -
	PLOT SCALE = 20.0000' / in.	CHECKED -	REVISED -
	PLOT DATE = 1/25/2013 4:56:24 PM	DATE -	REVISED -

STATE OF ILLINOIS  
 DEPARTMENT OF TRANSPORTATION



CROSS SECTIONS  
 IL ROUTE 3

SCALE: SHEET 85 OF 197 SHEETS STA. 2067+50.00 TO STA. 2068+00.00

F.A.P. RTE.	SECTION	COUNTY	TOTAL SHEETS	SHEET NO.
312	68-WRS-1	MONROE	760	571
				CONTRACT NO. 76817
ILLINOIS FED. AID PROJECT				